
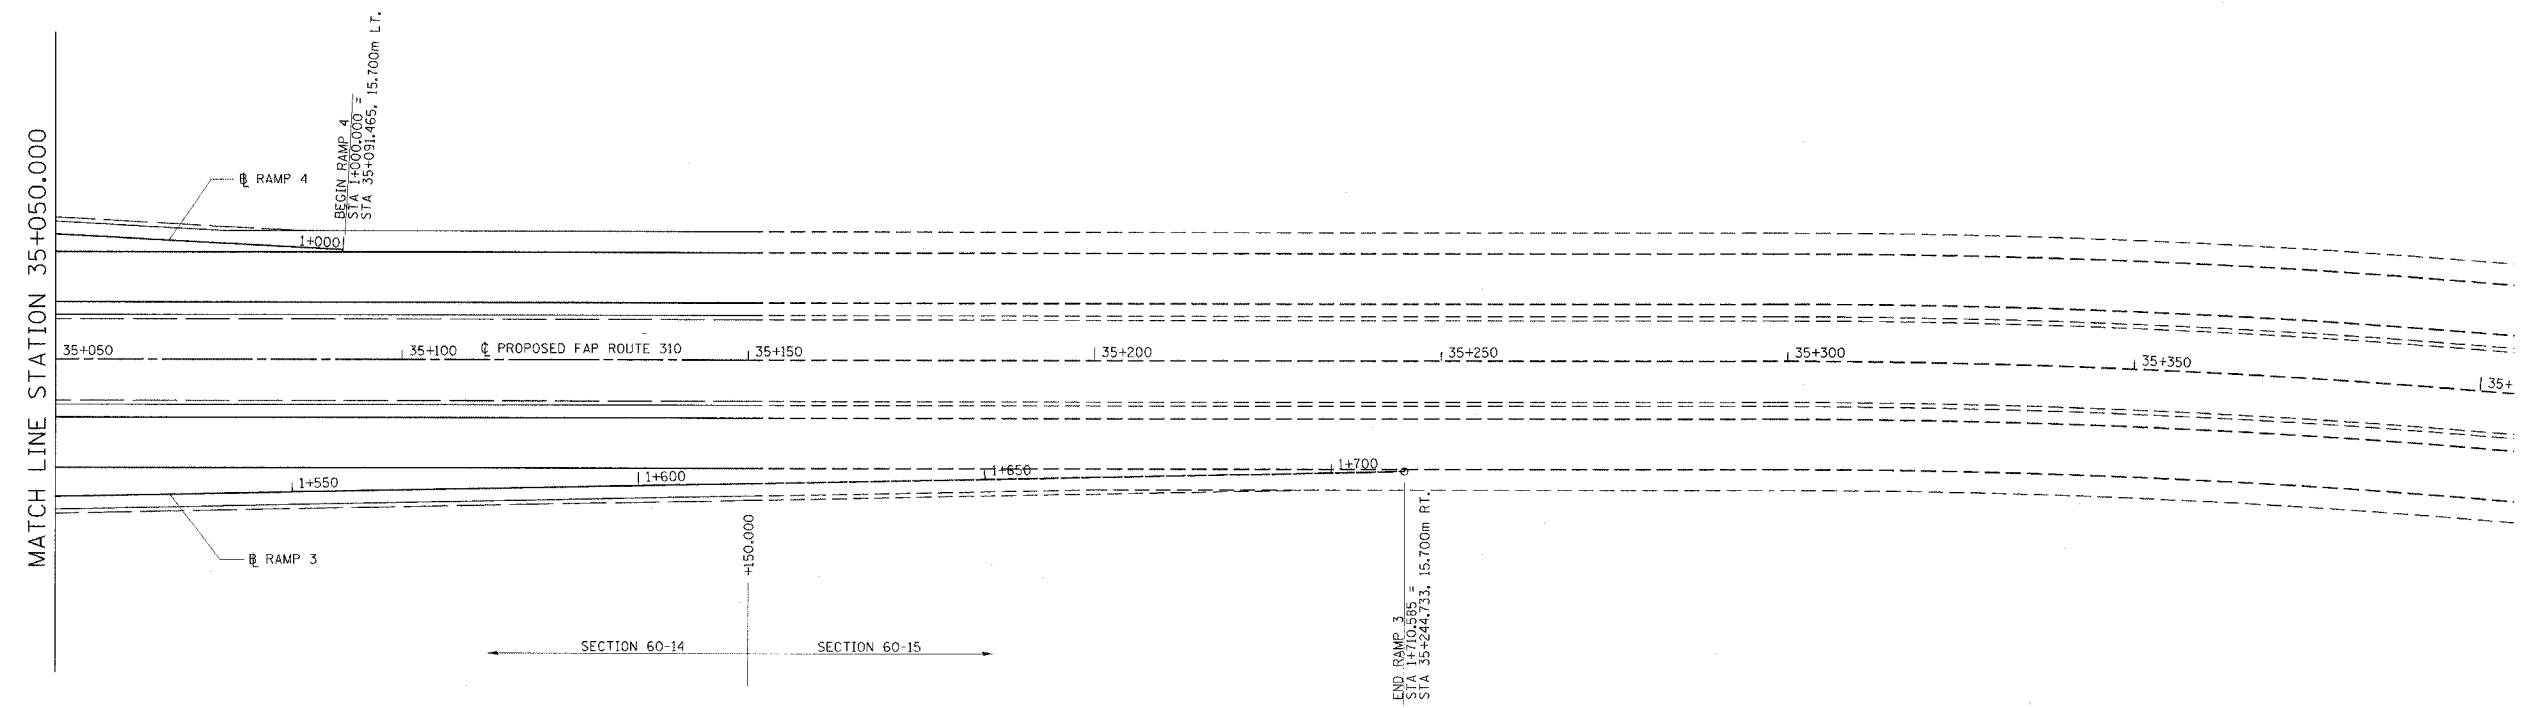


F.A.P. RTE.	SECTION	COUNTY	TOTAL SHEETS	SHEET NO.
310	*	MADISON	452	81
STA.		TO STA.		
FED. ROAD DIST. NO.		ILLINOIS	FED. AID PROJECT	
		SECTION 60-14 SECTION 60-14-1B		

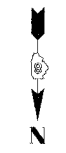


PAVEMENT ELEVATION SCHEDULE  
RAMP 3

MAINLINE STATION	RT EOP ML OFFSET	ML ELEVATION	LT EOP RAMP 3 OFFSET	RAMP 3 ELEVATION	RT EOP RAMP 3 OFFSET	RAMP 3 ELEVATION	RAMP 3 STATION
35+050	15.400	169.833			19.595	169.769	1+515.814
35+060	15.400	169.700			19.395	169.639	1+525.816
35+070	15.400	169.567			19.195	169.509	1+535.818
35+080	15.400	169.433			18.995	169.379	1+545.820
35+090	15.400	169.300			18.795	169.248	1+555.822
35+100	15.400	169.167			18.595	169.118	1+565.824
35+110	15.400	169.033			18.395	168.988	1+575.825
35+120	15.400	168.900			18.195	168.857	1+585.827
35+130	15.400	168.767			17.995	168.727	1+595.830
35+140	15.400	168.633			17.795	168.597	1+605.831
35+150	15.400	168.500			17.595	168.466	1+615.831

PAVEMENT ELEVATION SCHEDULE  
RAMP 4

MAINLINE STATION	RT EOP ML OFFSET	ML ELEVATION	LT EOP RAMP 4 OFFSET	RAMP 4 ELEVATION	RT EOP RAMP 4 OFFSET	RAMP 4 ELEVATION	RAMP 4 STATION
35+050	15.400	169.833			17.960	169.796	1+041.527
35+060	15.400	169.700			17.415	169.670	1+031.512
35+070	15.400	169.567			16.870	169.545	1+021.497
35+080	15.400	169.433			16.325	169.420	1+011.482
35+090	15.400	169.300			15.780	169.294	1+001.467

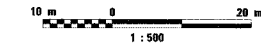

REVISIONS	
NAME	DATE

ILLINOIS DEPARTMENT OF TRANSPORTATION  
**INTERCHANGE RAMPS 3 & 4**  
**PAVEMENT ELEVATION DETAIL**

FAP ROUTE 310  
 FAP ROUTE 310 SECTION 60-14  
 MADISON COUNTY

DRAWN BY BANDY  
 CHECKED BY STEUART

DATE