


F.A.P. RTE.	SECTION	COUNTY	TOTAL SHEETS	SHEET NO.
310	*	MADISON	452	82
STA. 30+908.196		TO STA. 31+150.000		
FED. ROAD DIST. NO.		ILLINOIS FED. AID PROJECT		

STA. 30+908.196  
BEGIN  
SECTION 60-14


SECTION 60-14  
SECTION 60-14-1B  
CONTRACT NO. 76321

FINAL SURVEY PLOTTED	BY	DATE
NOTE BOOK TEMPLATE		
NO. AREAS CHECKED		

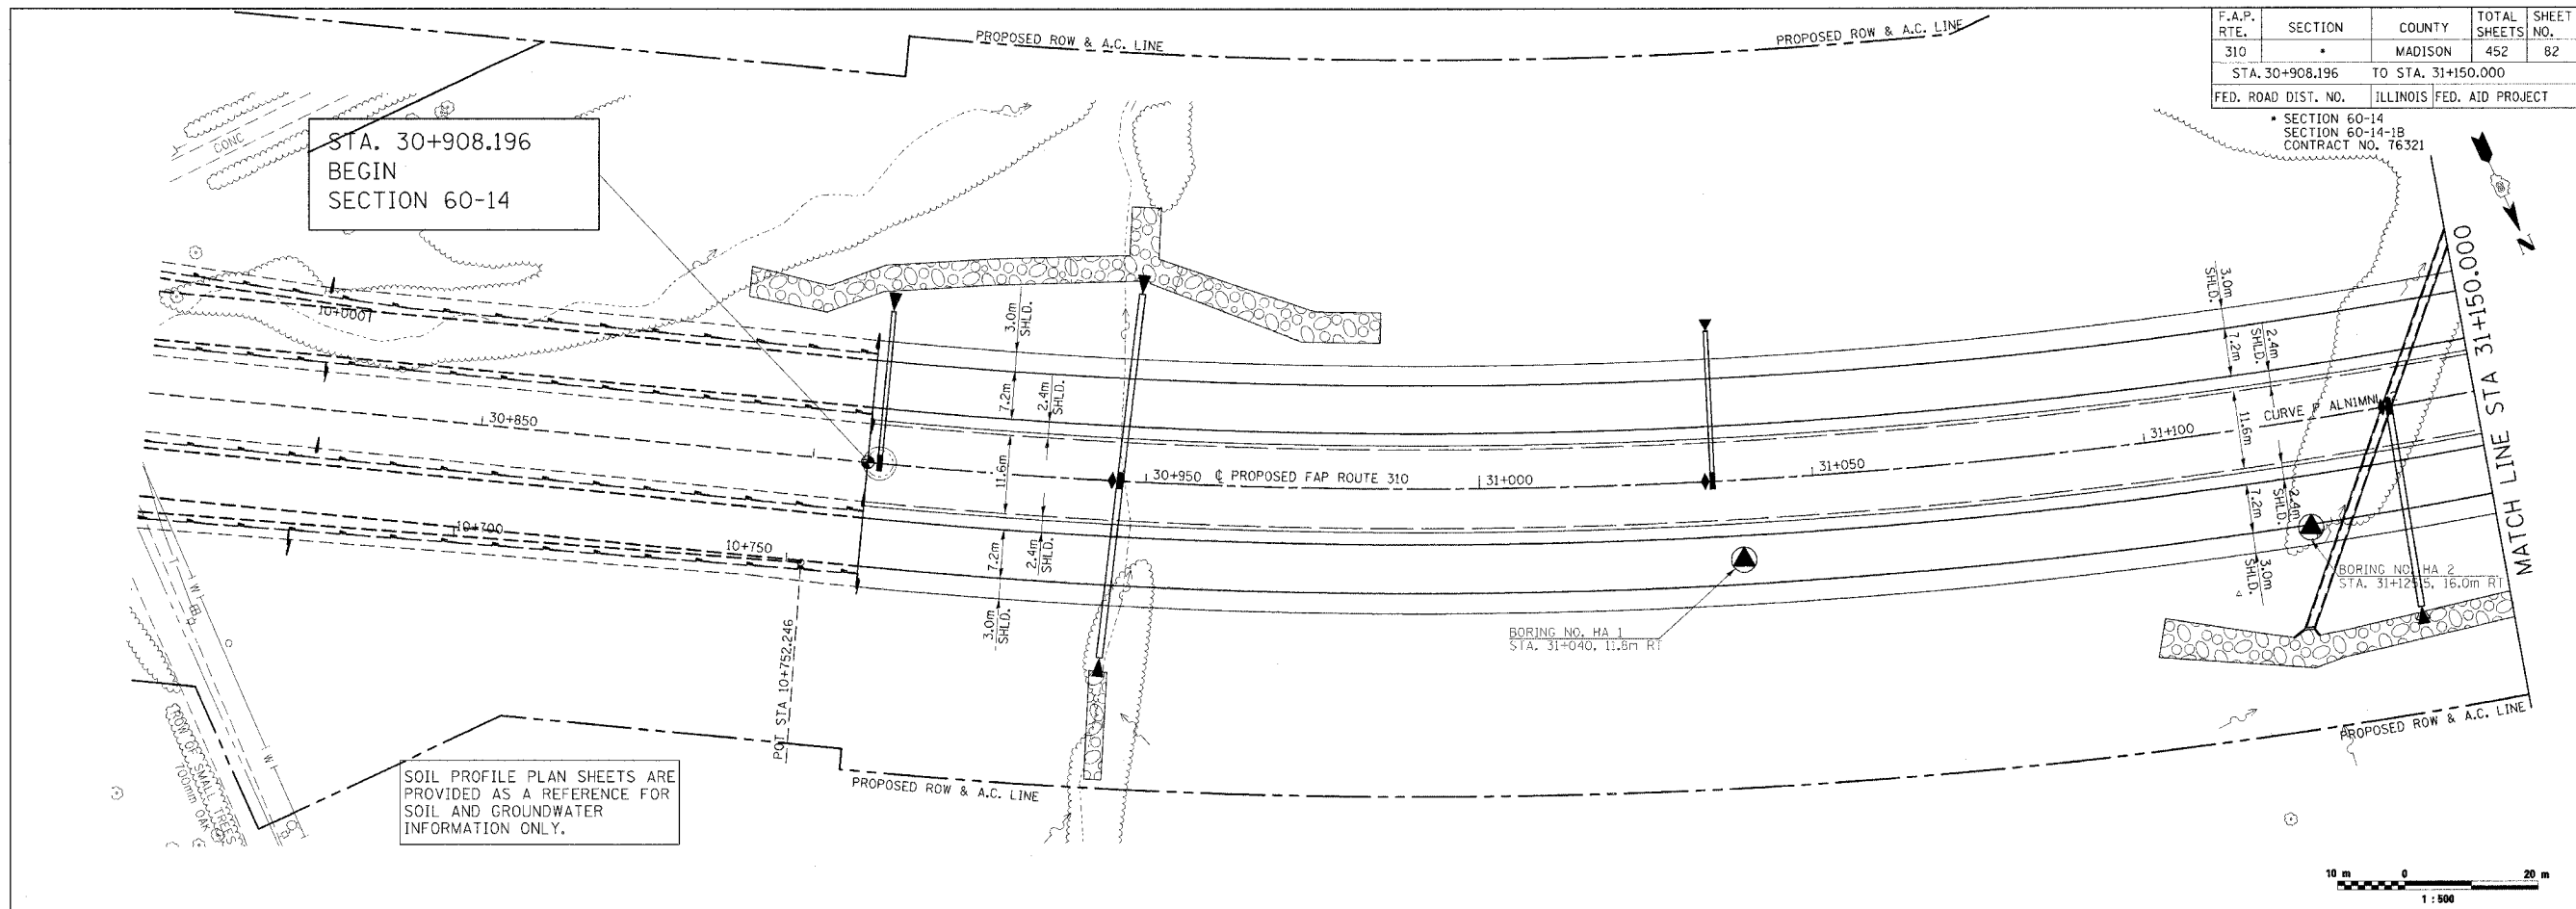

SOIL PROFILE PLAN SHEETS ARE PROVIDED AS A REFERENCE FOR SOIL AND GROUNDWATER INFORMATION ONLY.

ORIGINAL SURVEY PLOTTED	BY	DATE
NOTE BOOK TEMPLATE		
NO. AREAS CHECKED		

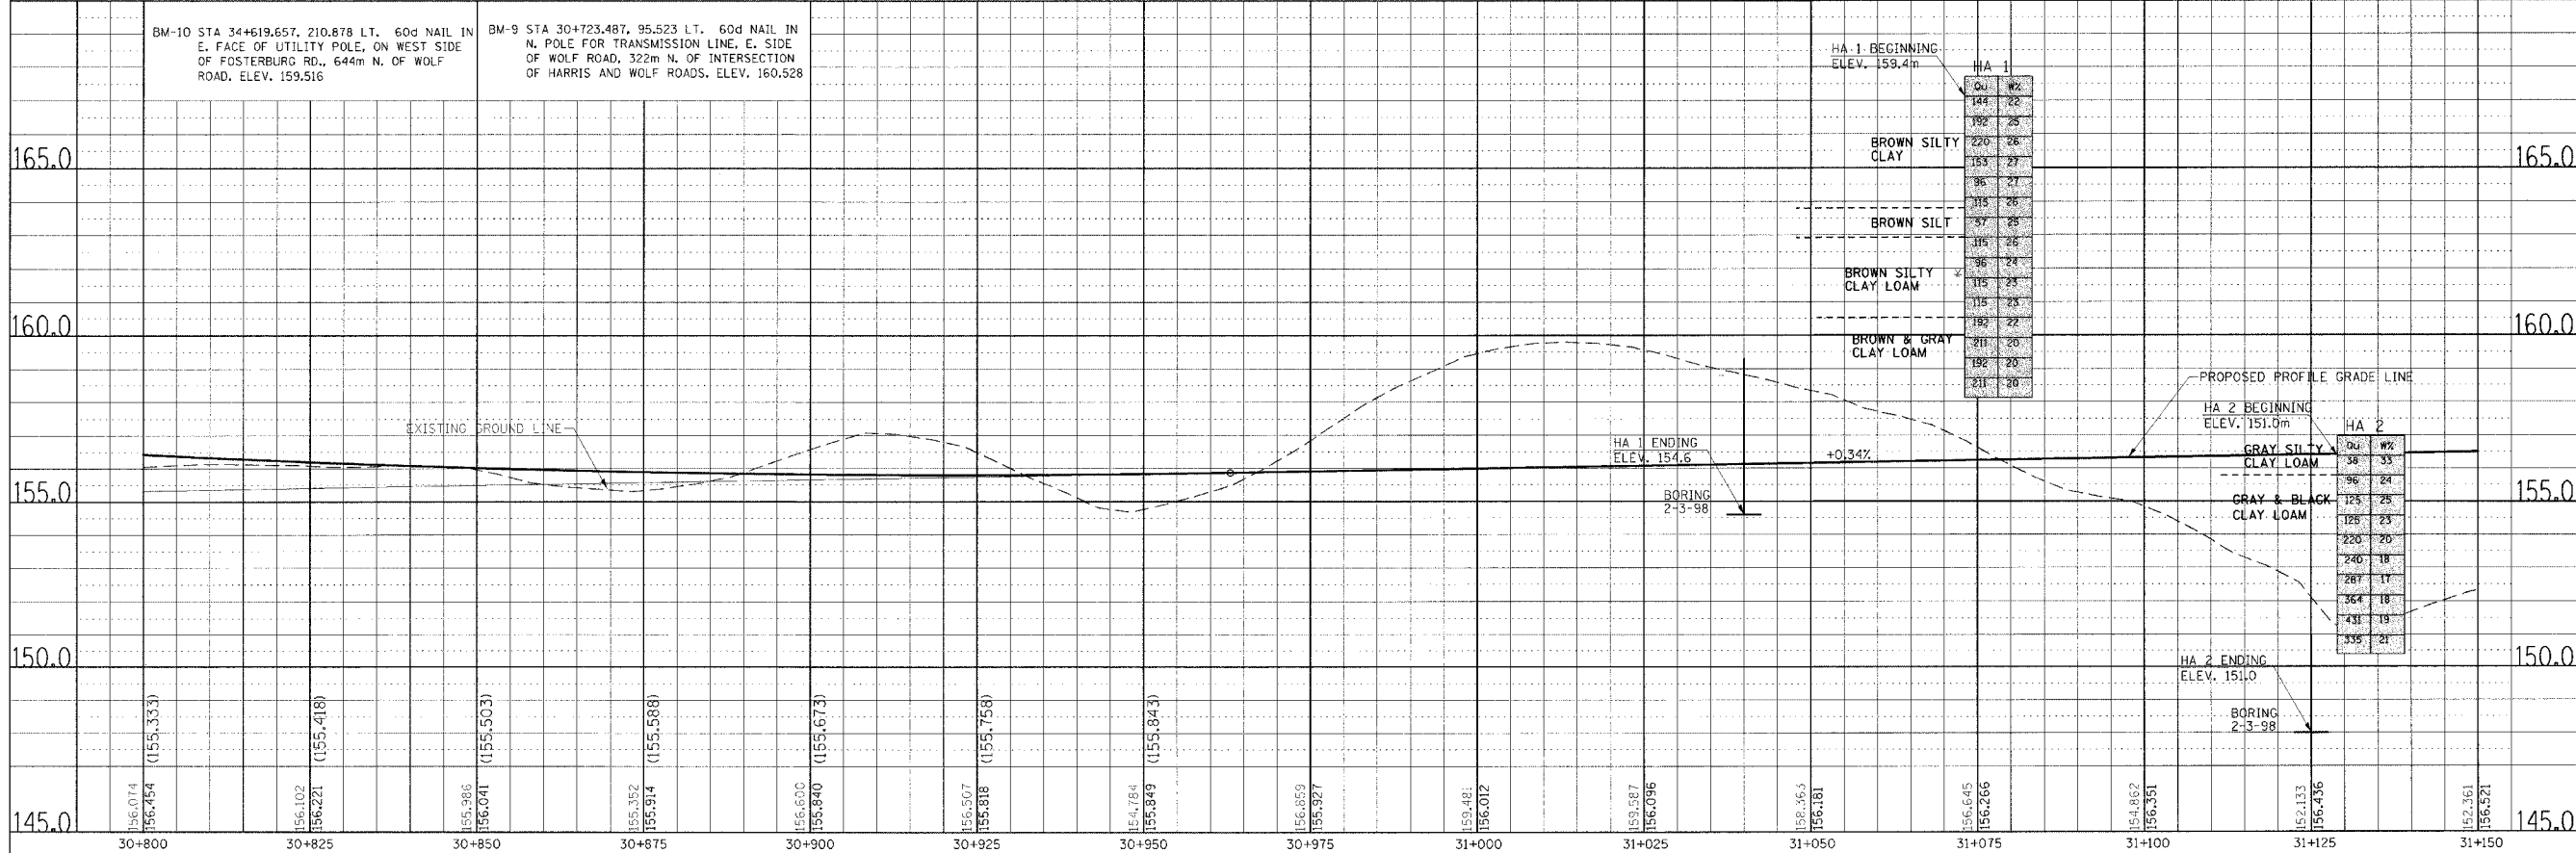

SOIL STRATA, PLAN & PROFILE, FAP 310, STA. 30+800.000 TO STA. 31+150.000