


F.A.P. RTE. 310	SECTION *	COUNTY MADISON	TOTAL SHEETS 452	SHEET NO. 83
STA. 31+150.000		TO STA. 31+500.000		
FED. ROAD DIST. NO.		ILLINOIS FED. AID PROJECT		

SECTION 60-14
SECTION 60-14-1B
CONTRACT NO. 76321

BY: _____ DATE: _____
FINAL SURVEY PLOTTED _____
NOTE BOOK TEMPLATE _____
AREAS CHECKED _____
NO. _____

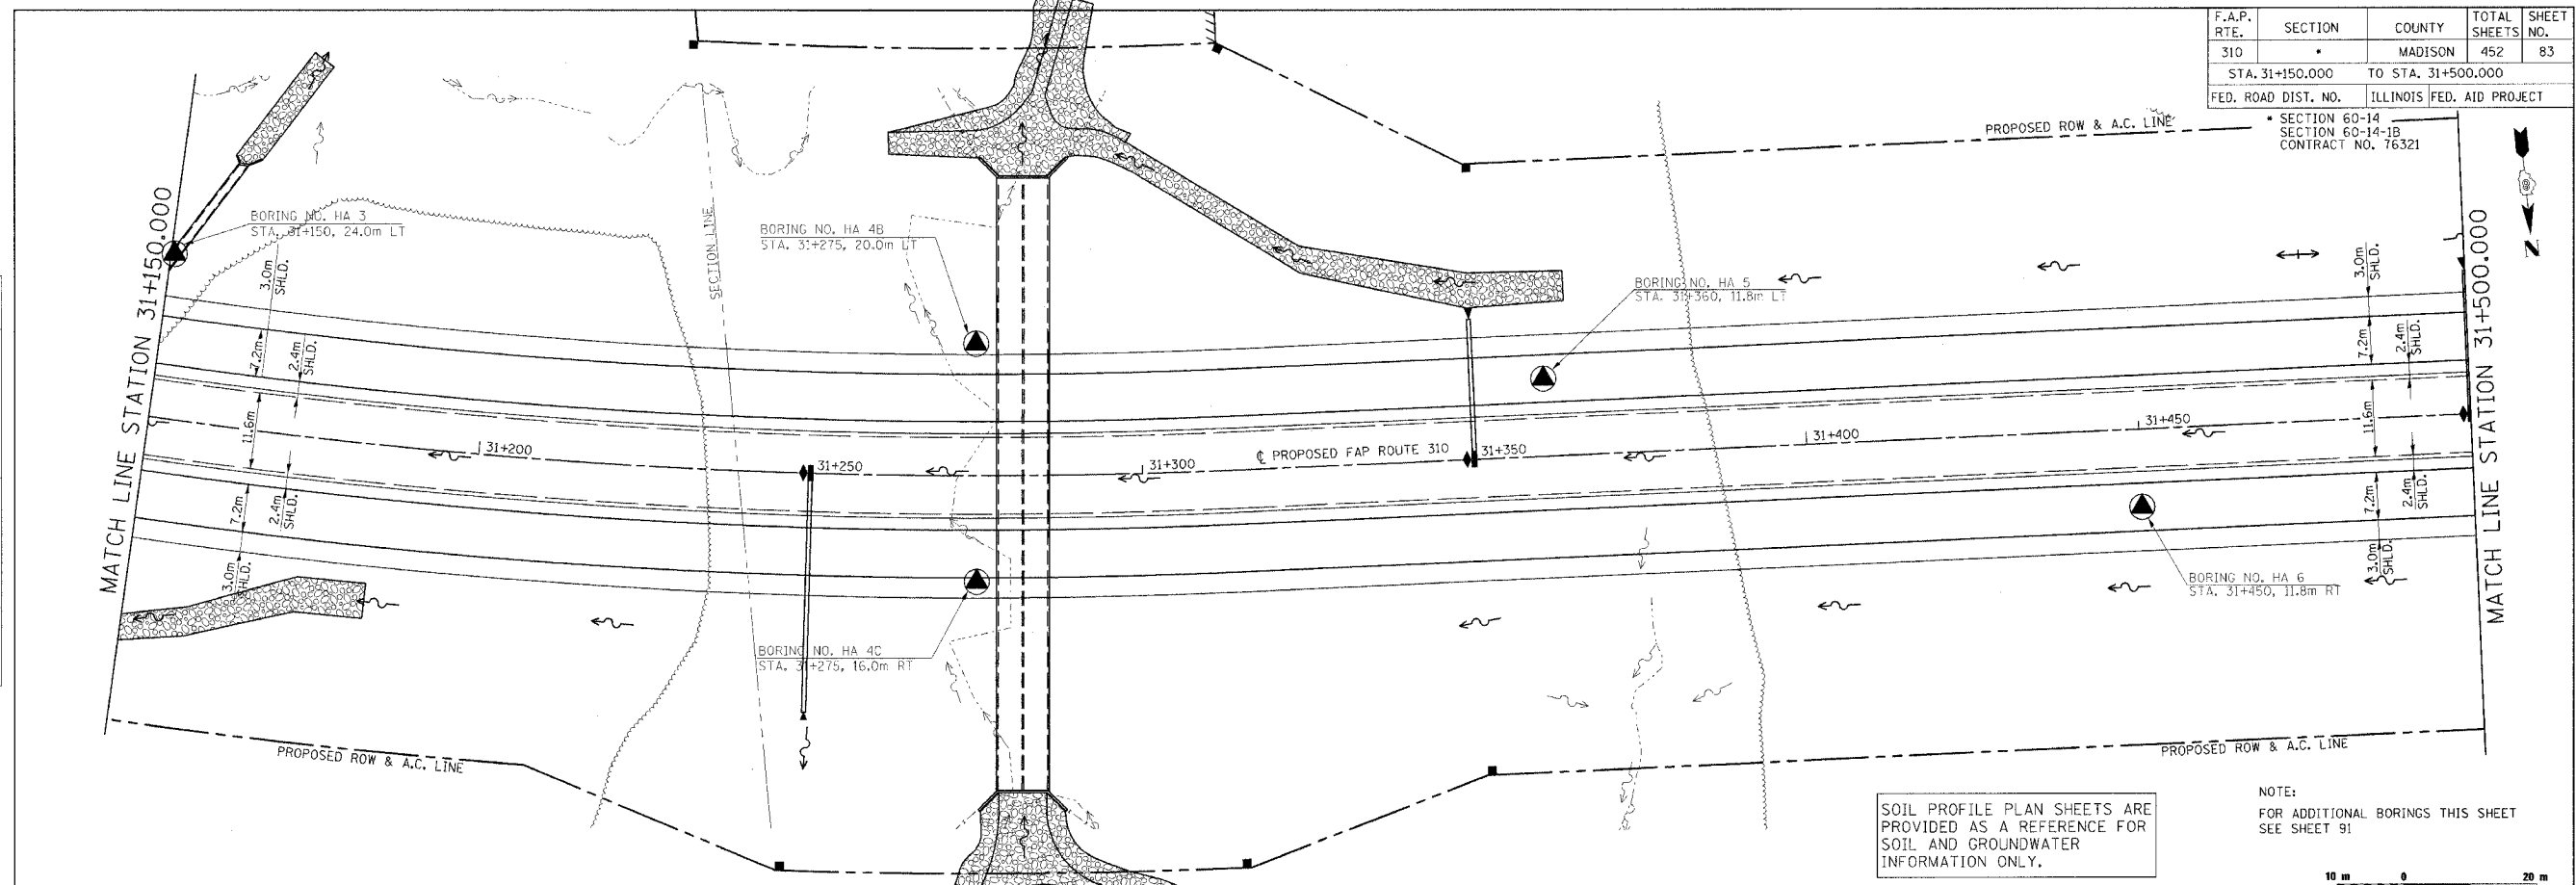


SOIL PROFILE PLAN SHEETS ARE PROVIDED AS A REFERENCE FOR SOIL AND GROUNDWATER INFORMATION ONLY.

NOTE:
FOR ADDITIONAL BORINGS THIS SHEET SEE SHEET 91



BY: _____ DATE: _____
ORIGINAL SURVEY PLOTTED _____
NOTE BOOK TEMPLATE _____
AREAS CHECKED _____
NO. _____

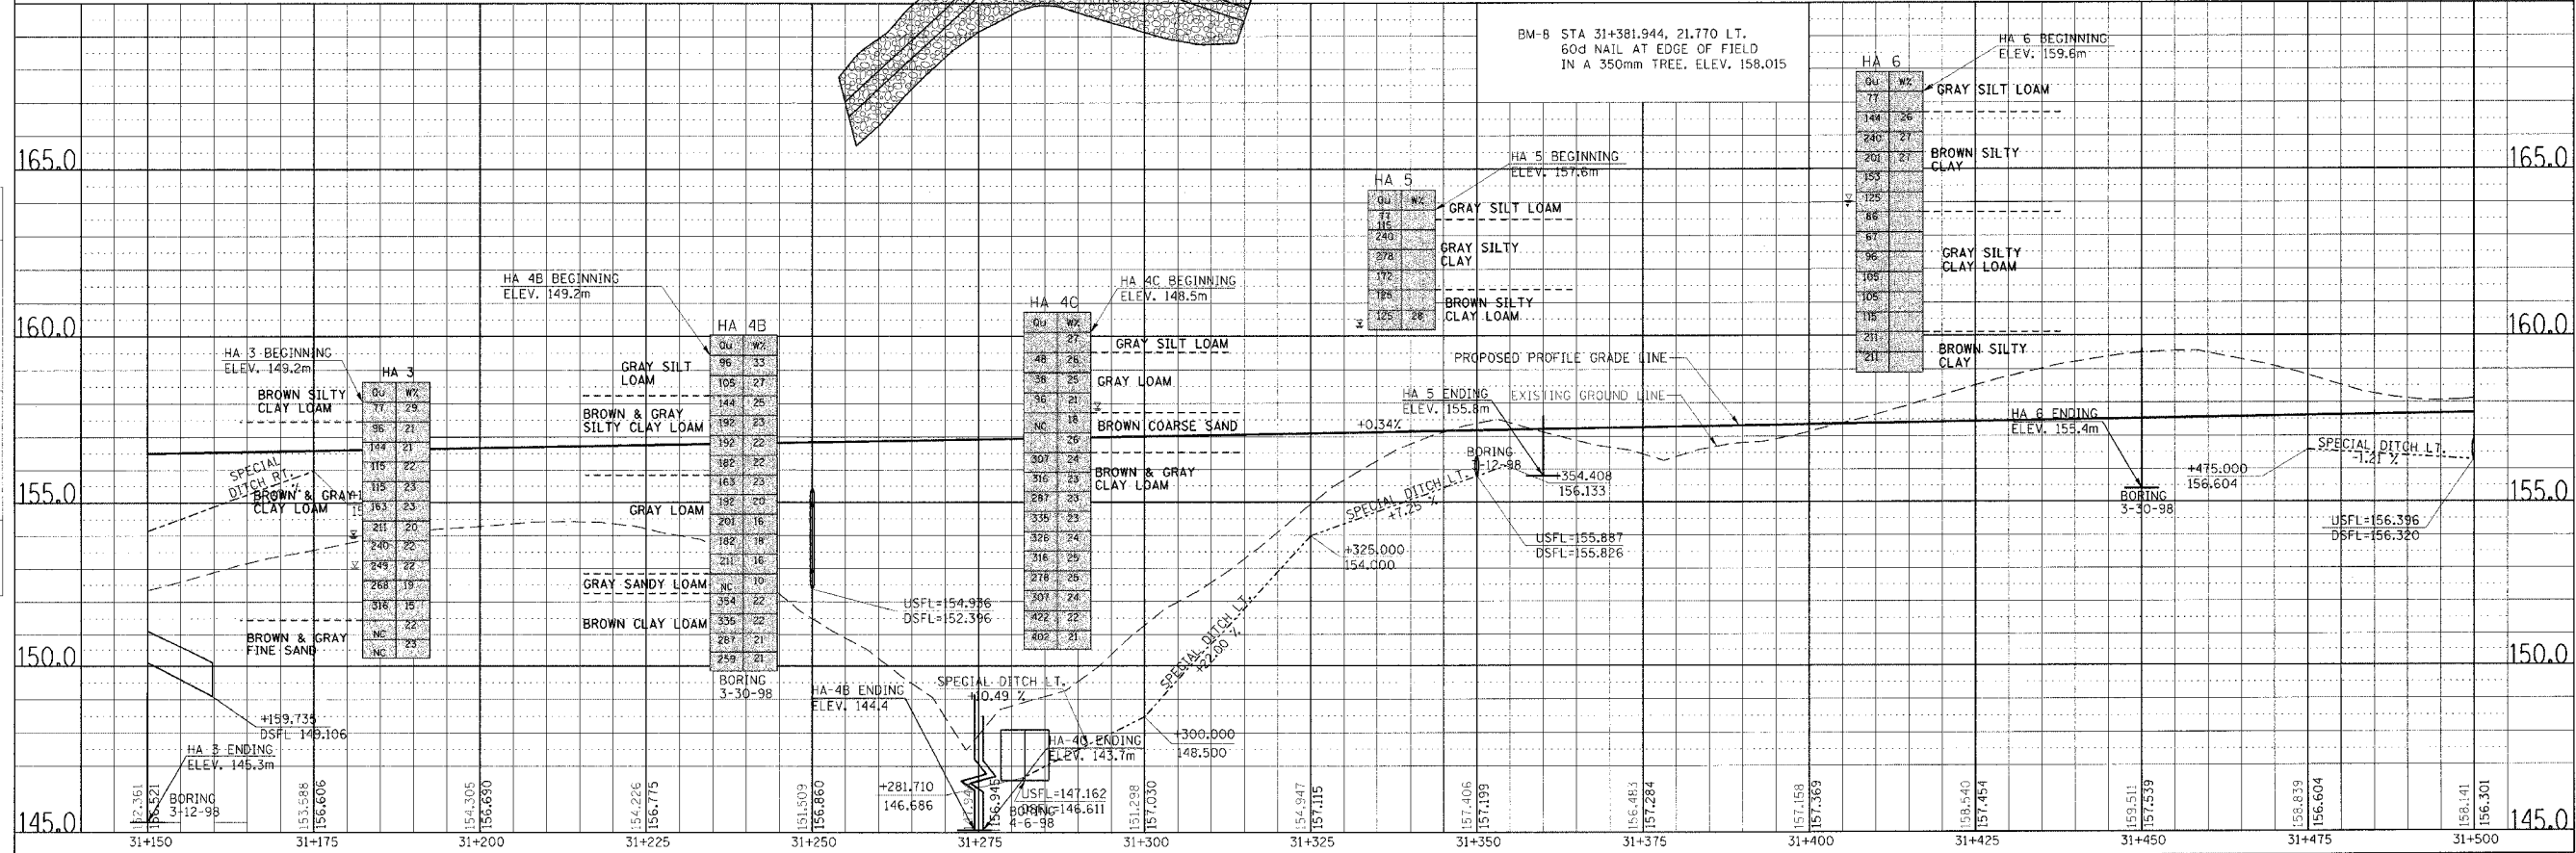

SOIL STRATA, PLAN & PROFILE, FAP 310, STA. 31+150.000 TO STA. 31+500.000