


F.A.P. RTE.	SECTION	COUNTY	TOTAL SHEETS	SHEET NO.
310	*	MADISON	452	84
STA. 31+150.000		TO STA. 31+500.000		
FED. ROAD DIST. NO.	ILLINOIS FED. AID PROJECT			


SECTION 60-14
SECTION 60-14-1B
CONTRACT NO. 76321

FINAL SURVEYED	BY	DATE
SURVEY PLOTTED		
NOTE BOOK TEMPLATE		
AREAS CHECKED		
NO.		

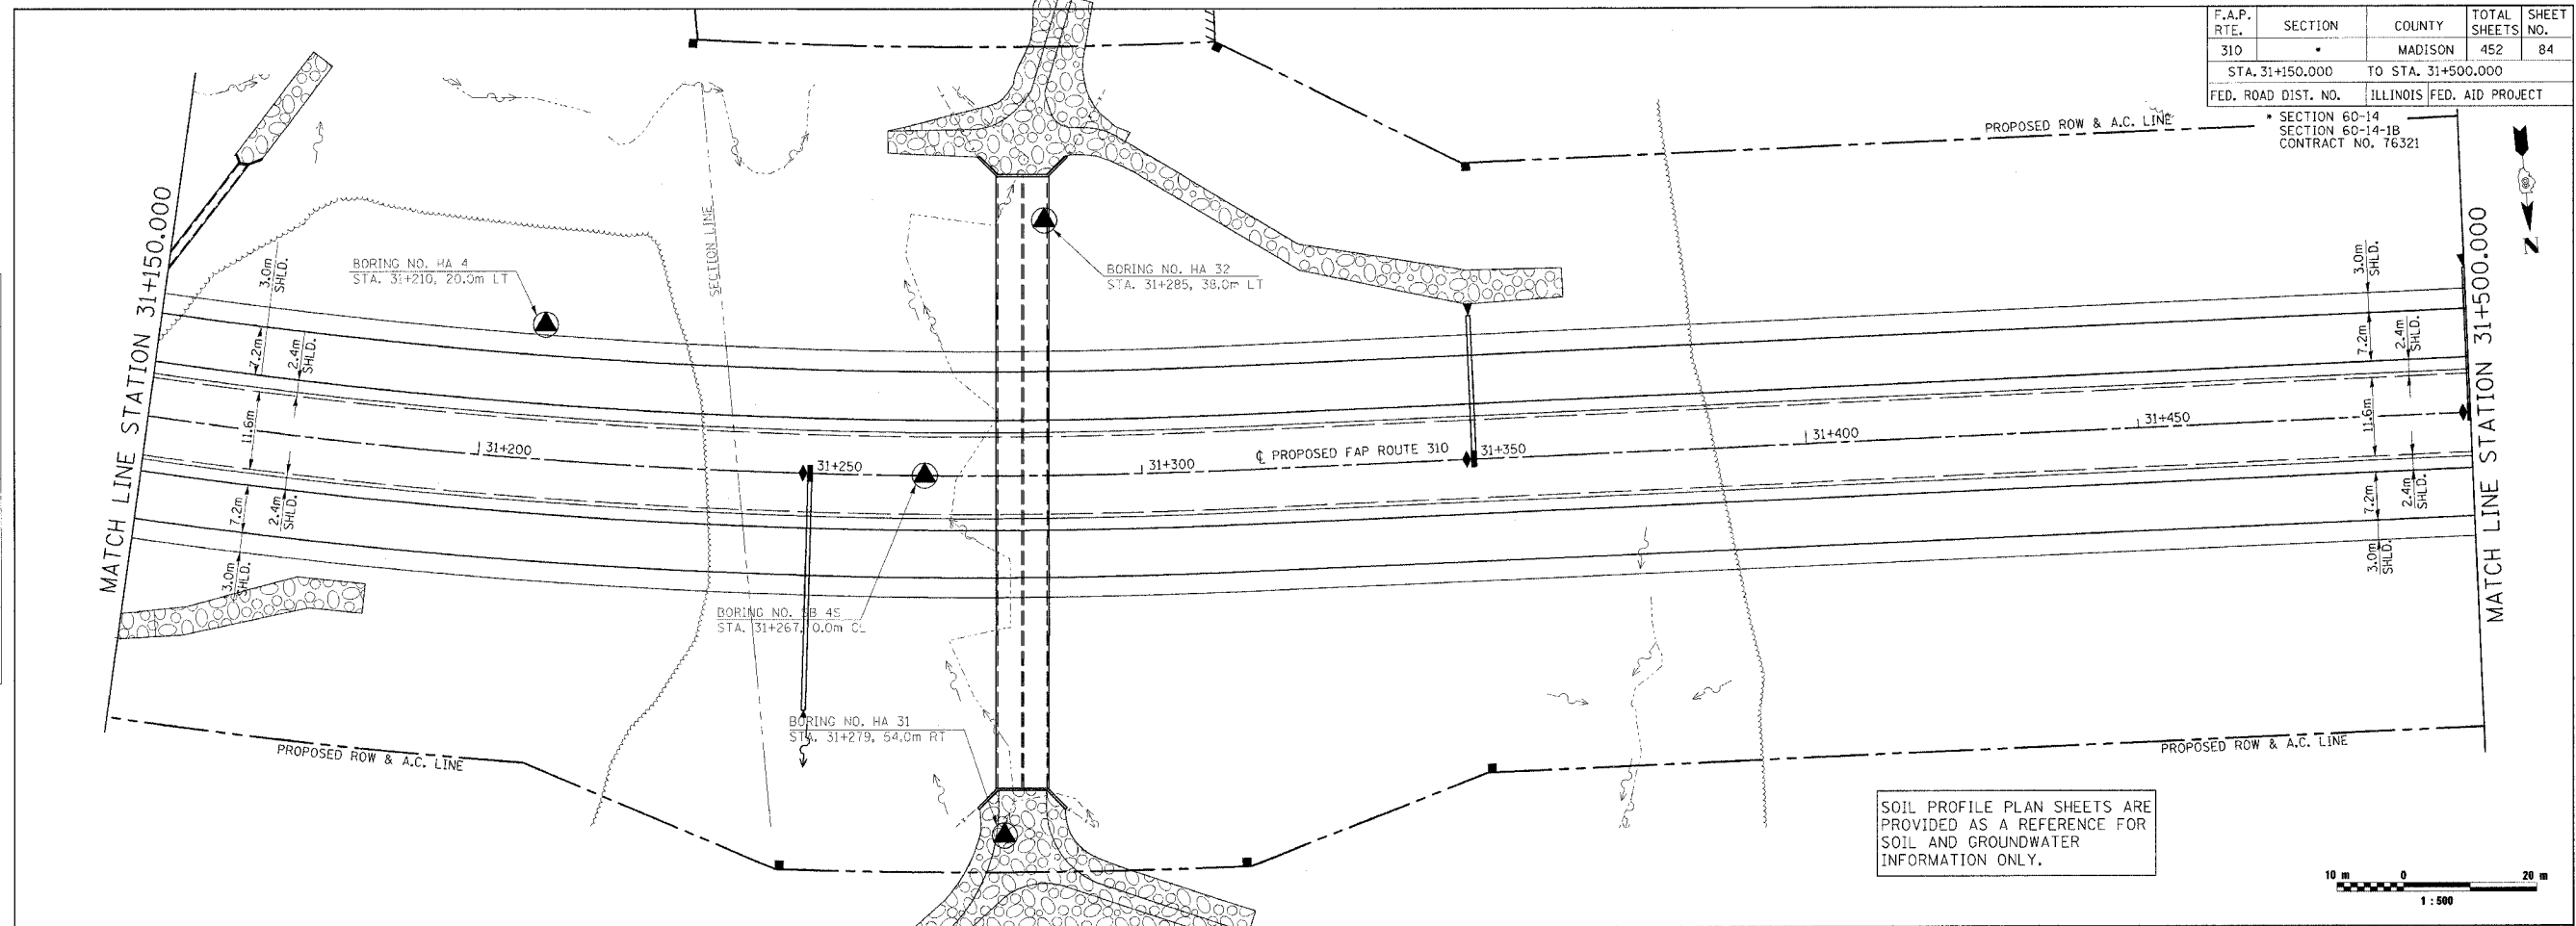

SOIL PROFILE PLAN SHEETS ARE PROVIDED AS A REFERENCE FOR SOIL AND GROUNDWATER INFORMATION ONLY.

ORIGINAL SURVEYED	BY	DATE
SURVEY PLOTTED		
NOTE BOOK TEMPLATE		
AREAS CHECKED		
NO.		

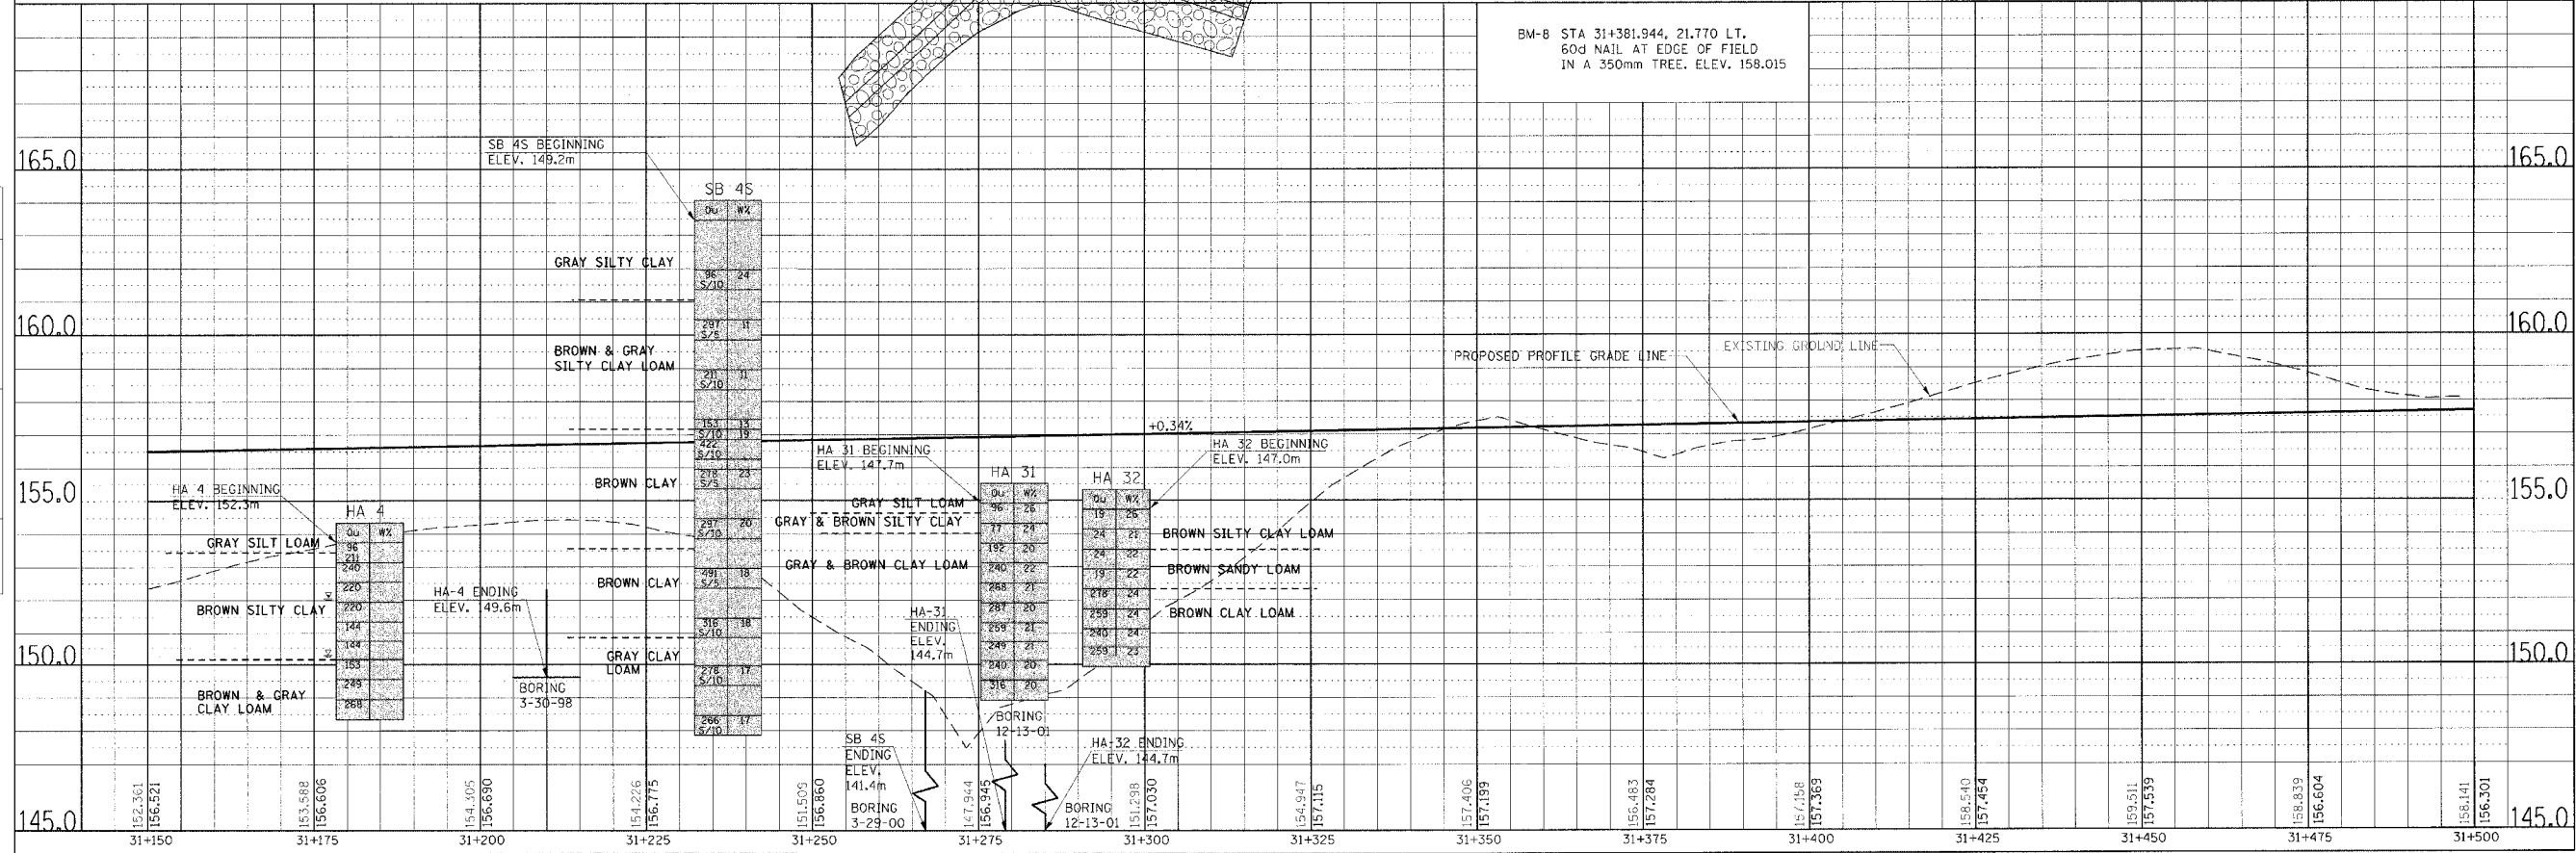

SOIL STRATA, PLAN & PROFILE, FAP 310, STA. 31+150.000 TO STA. 31+500.000