


F.A.P. RTE.	SECTION	COUNTY	TOTAL SHEETS	SHEET NO.
310		MADISON	452	85
STA. 31+500.000		TO STA. 31+850.000		
FED. ROAD DIST. NO.		ILLINOIS FED. AID PROJECT		


SECTION 60-14
SECTION 60-14-1B
CONTRACT NO. 76321

FINAL SURVEY	DATE
PLOTTED	
NOTE BOOK TEMPLATE	
AREAS CHECKED	
NO.	

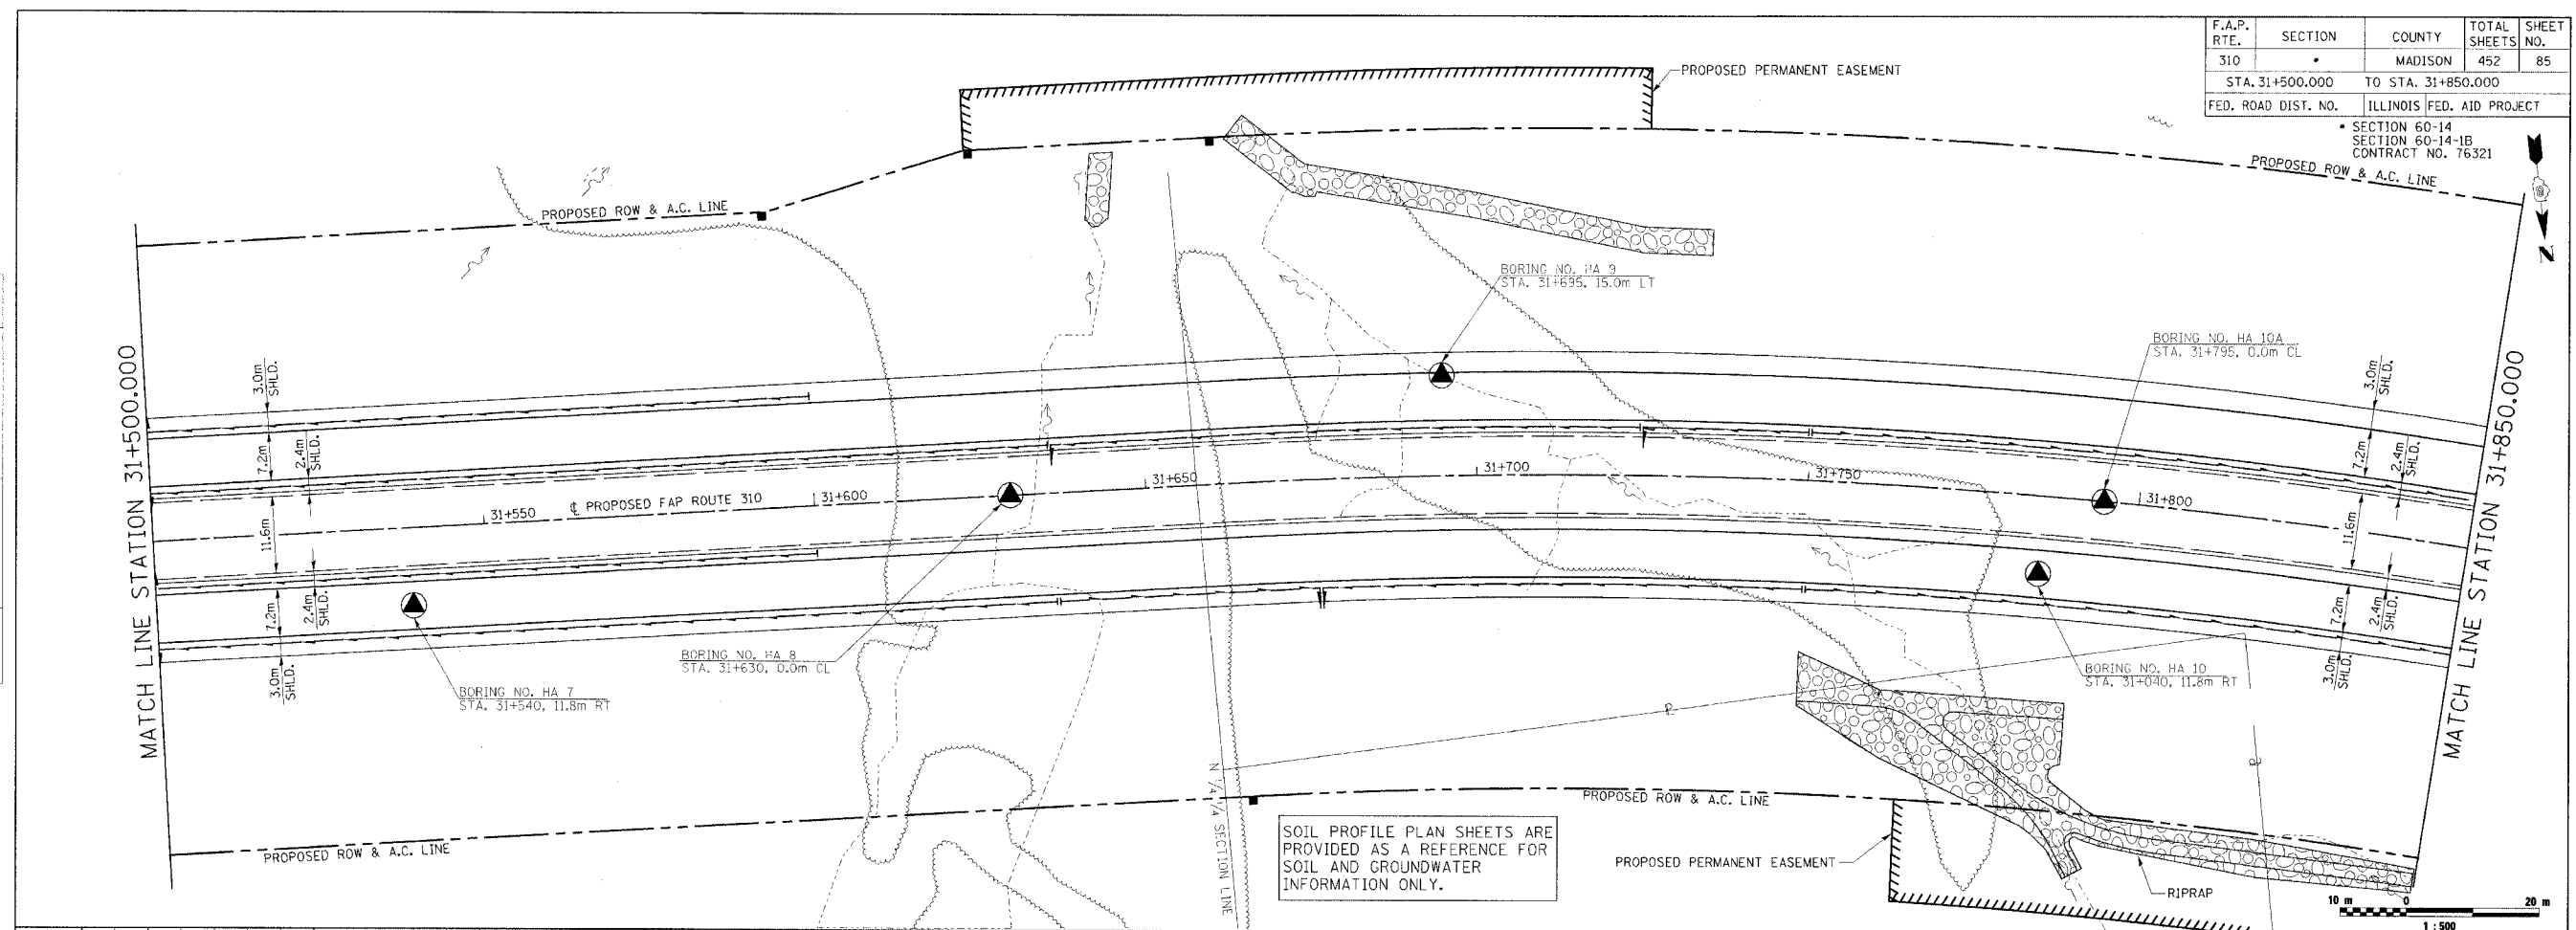

SOIL PROFILE PLAN SHEETS ARE PROVIDED AS A REFERENCE FOR SOIL AND GROUNDWATER INFORMATION ONLY.

ORIGINAL SURVEY	DATE
PLOTTED	
NOTE BOOK TEMPLATE	
AREAS CHECKED	
NO.	

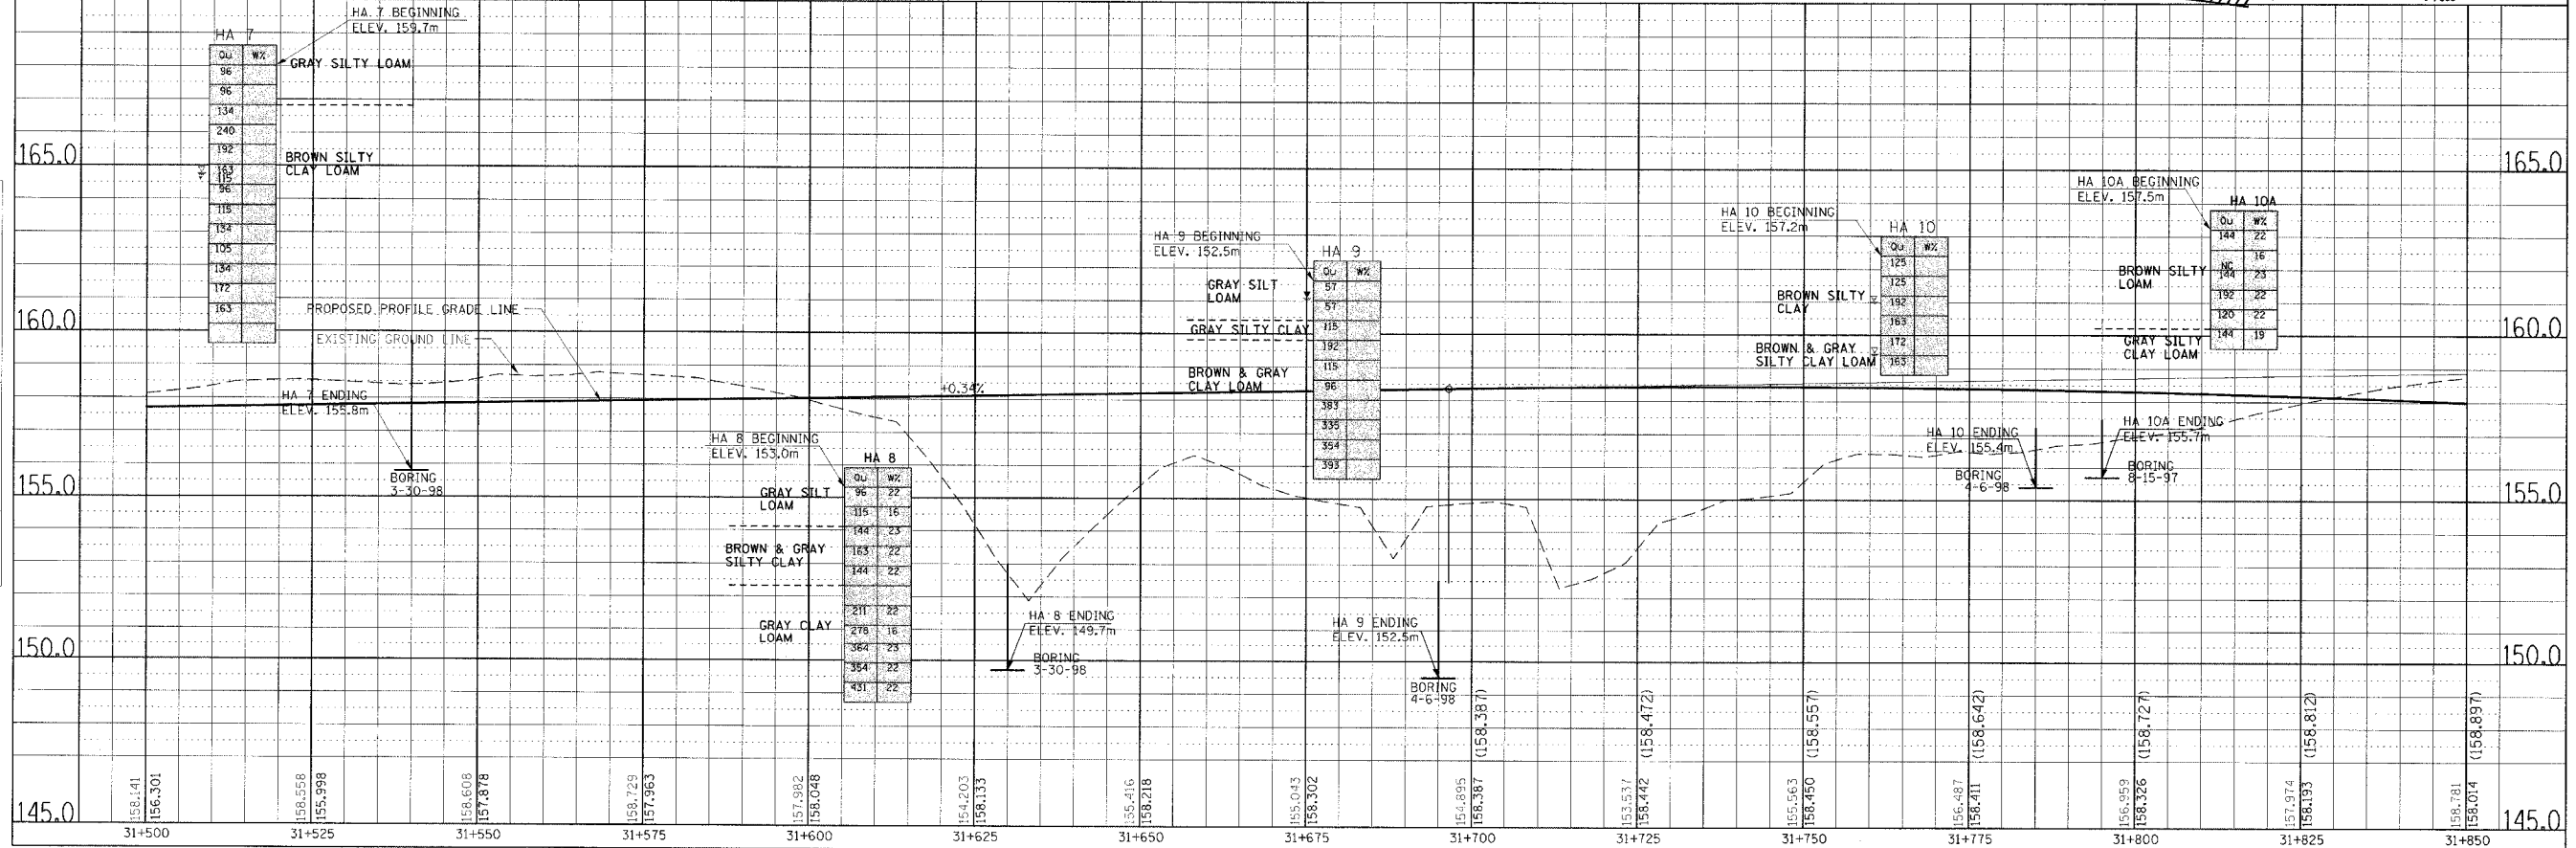

SOIL STRATA, PLAN & PROFILE, FAP 310, STA. 31+500.000 TO STA. 31+850.000