


F.A.P. RTE.	SECTION	COUNTY	TOTAL SHEETS	SHEET NO.
310		MADISON	452	91
STA. 33+250.000		TO STA. 33+600.000		
FED. ROAD DIST. NO.		ILLINOIS	FED. AID PROJECT	

SECTION 60-14
SECTION 60-14-1B
CONTRACT NO. 76321

FINAL SURVEY PLOTTED	BY	DATE
NOTE BOOK TEMPLATE		
AREAS CHECKED		
NO.		

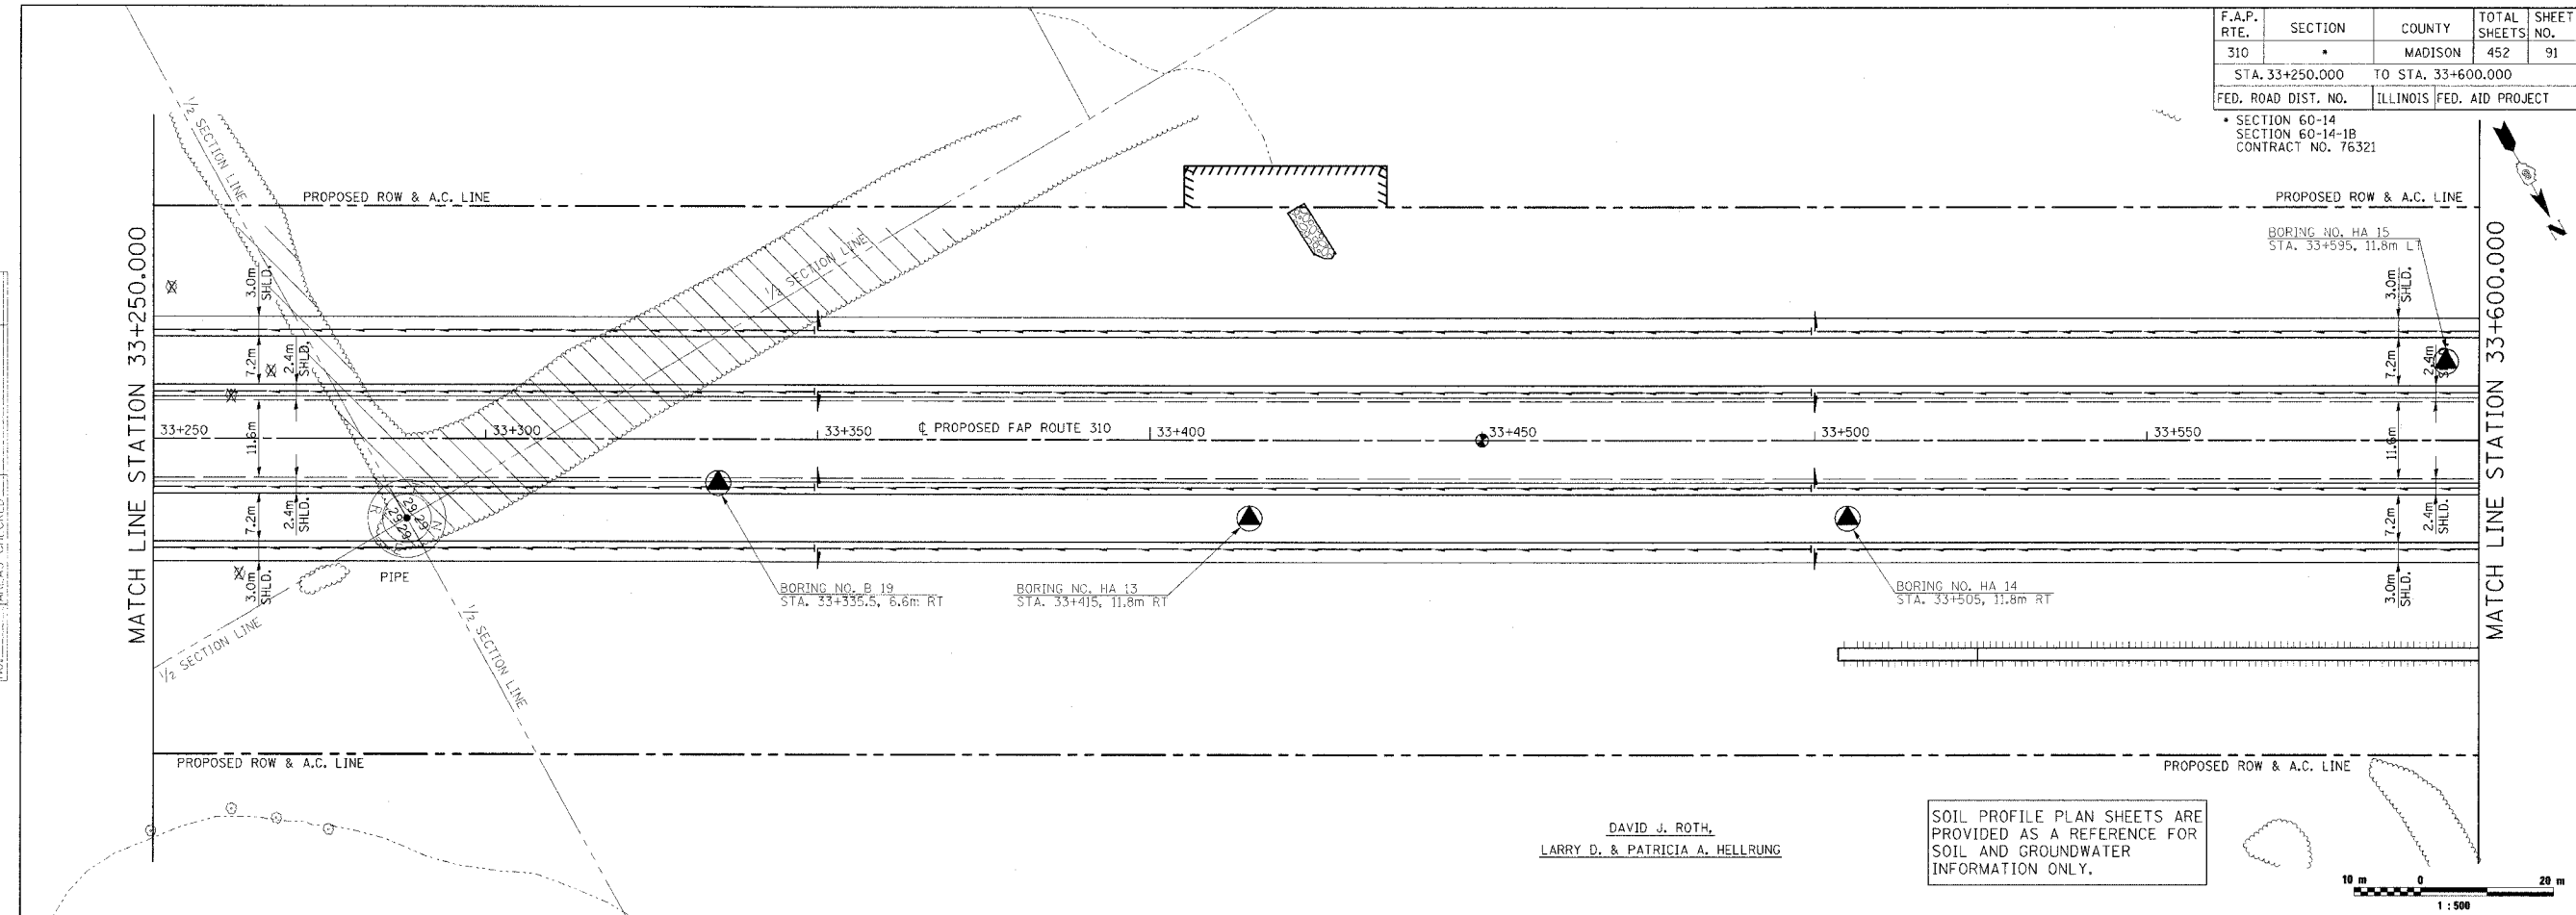


DAVID J. ROTH,
LARRY D. & PATRICIA A. HELLRUNG

SOIL PROFILE PLAN SHEETS ARE PROVIDED AS A REFERENCE FOR SOIL AND GROUNDWATER INFORMATION ONLY.



ORIGINAL SURVEY PLOTTED	BY	DATE
NOTE BOOK TEMPLATE		
AREAS CHECKED		
NO.		

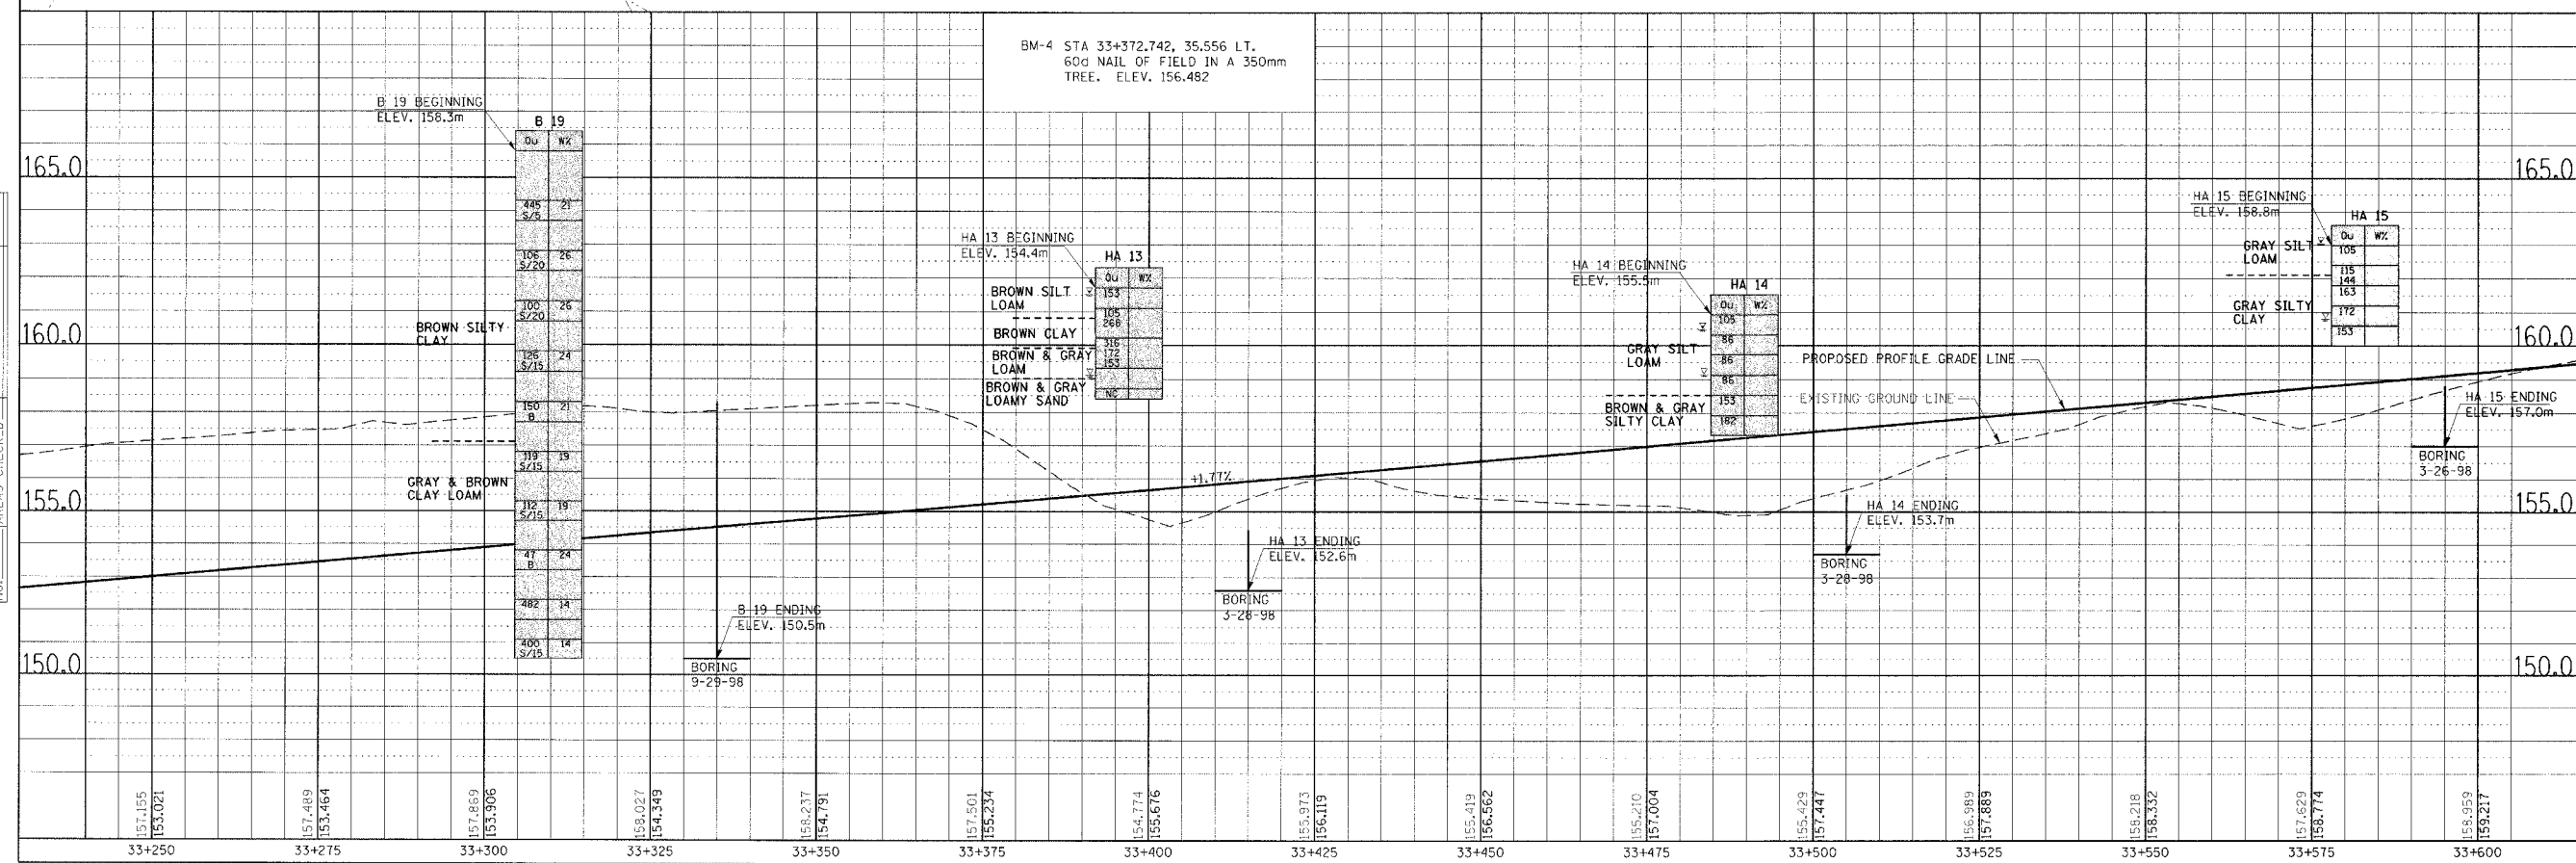

SOIL STRATA, PLAN & PROFILE, FAP 310, STA. 33+250.000 TO STA. 33+600.000

DATE PLOTTED: 11/17/98 BY: JDR