


F.A.P. RTE.	SECTION	COUNTY	TOTAL SHEETS	SHEET NO.
310		MADISON	452	103
STA. 1+000.000		TO STA. 1+275.000		
FED. ROAD DIST. NO.	ILLINOIS	FED. AID PROJECT		
SECTION 60-14 SECTION 60-14-1B				



BY	DATE
FINAL SURVEYED	PLOTTED
NOTE BOOK	TEMPLATE
AREAS	CHECKED
NO.	

BY	DATE
ORIGINAL SURVEYED	PLOTTED
NOTE BOOK	TEMPLATE
AREAS	CHECKED
NO.	

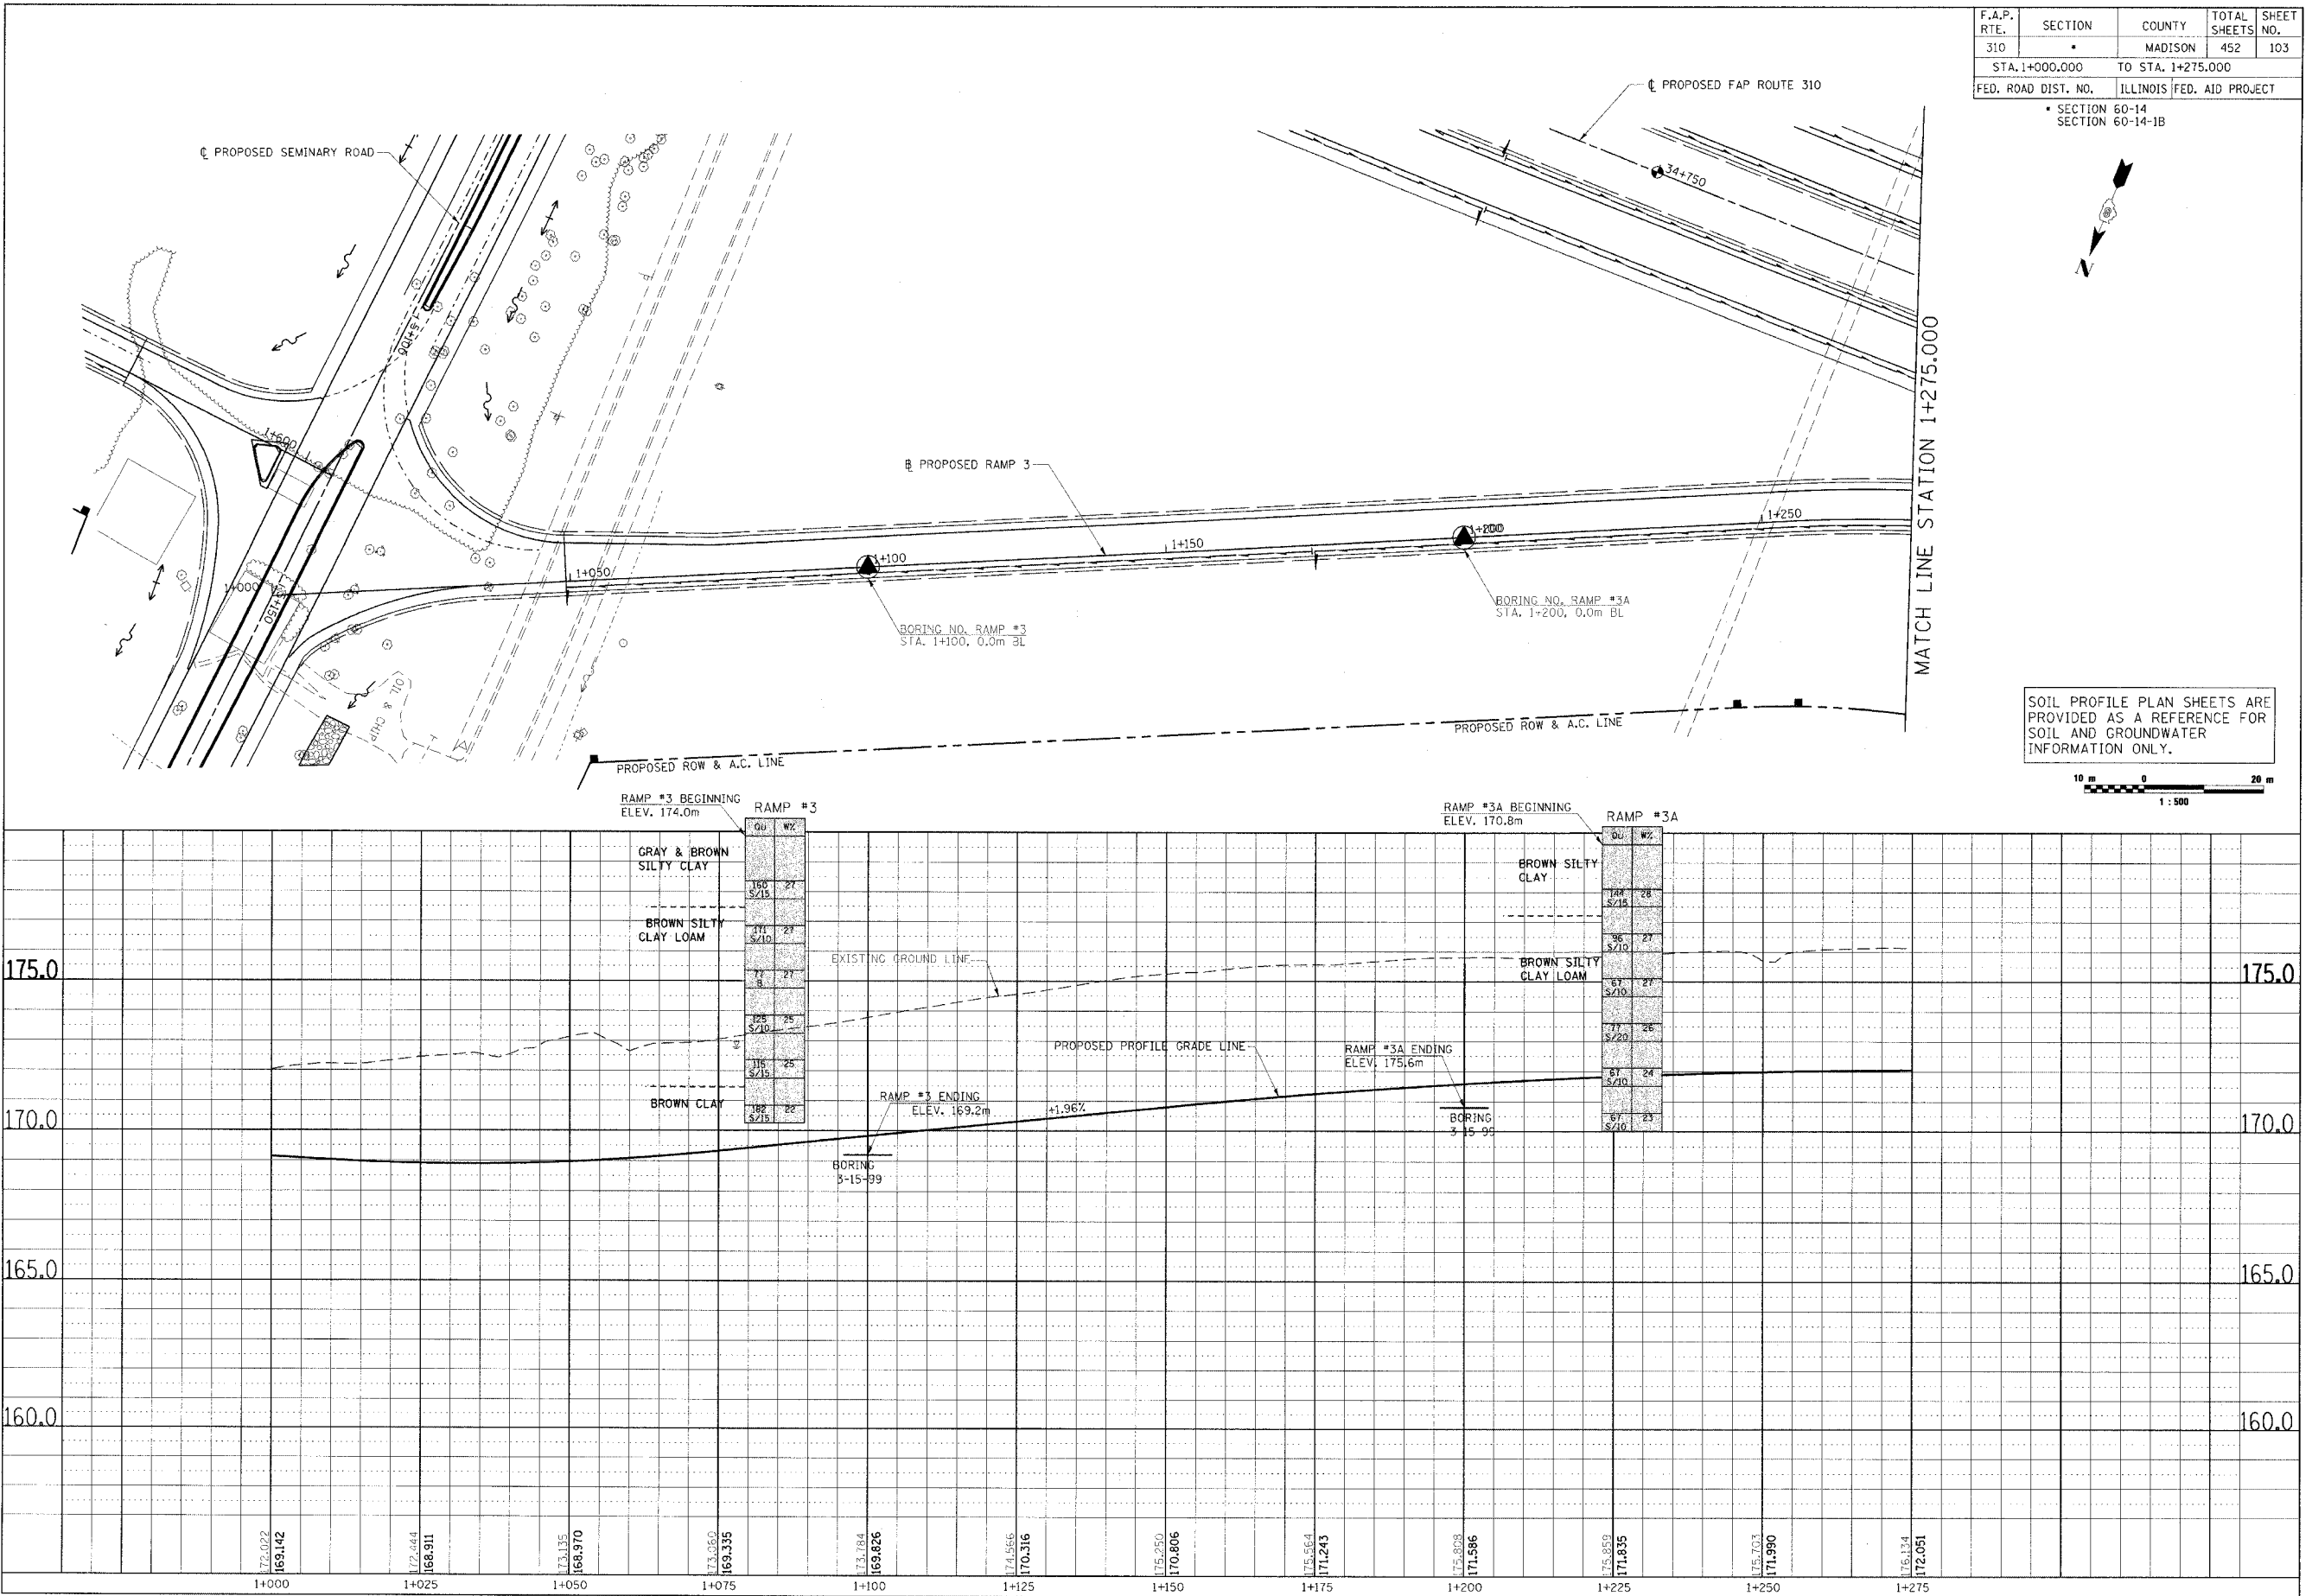

SOIL PROFILE PLAN SHEETS ARE PROVIDED AS A REFERENCE FOR SOIL AND GROUNDWATER INFORMATION ONLY.



RAMP #3 BEGINNING ELEV. 174.0m		RAMP #3	
BL	W2	BL	W2
150	27	150	27
3/15		3/15	
211	27	211	27
3/10		3/10	
77	27	77	27
3/10		3/10	
123	25	123	25
3/10		3/10	
115	25	115	25
3/15		3/15	
182	22	182	22
3/15		3/15	

RAMP #3A BEGINNING ELEV. 170.8m		RAMP #3A	
BL	W2	BL	W2
104	28	104	28
3/15		3/15	
95	27	95	27
3/10		3/10	
67	27	67	27
3/10		3/10	
77	26	77	26
3/20		3/20	
67	24	67	24
3/10		3/10	
67	23	67	23
3/10		3/10	

SOIL STRATA, PLAN & PROFILE, RAMP 3, STA. 1+000.000 TO STA. 1+275.000