

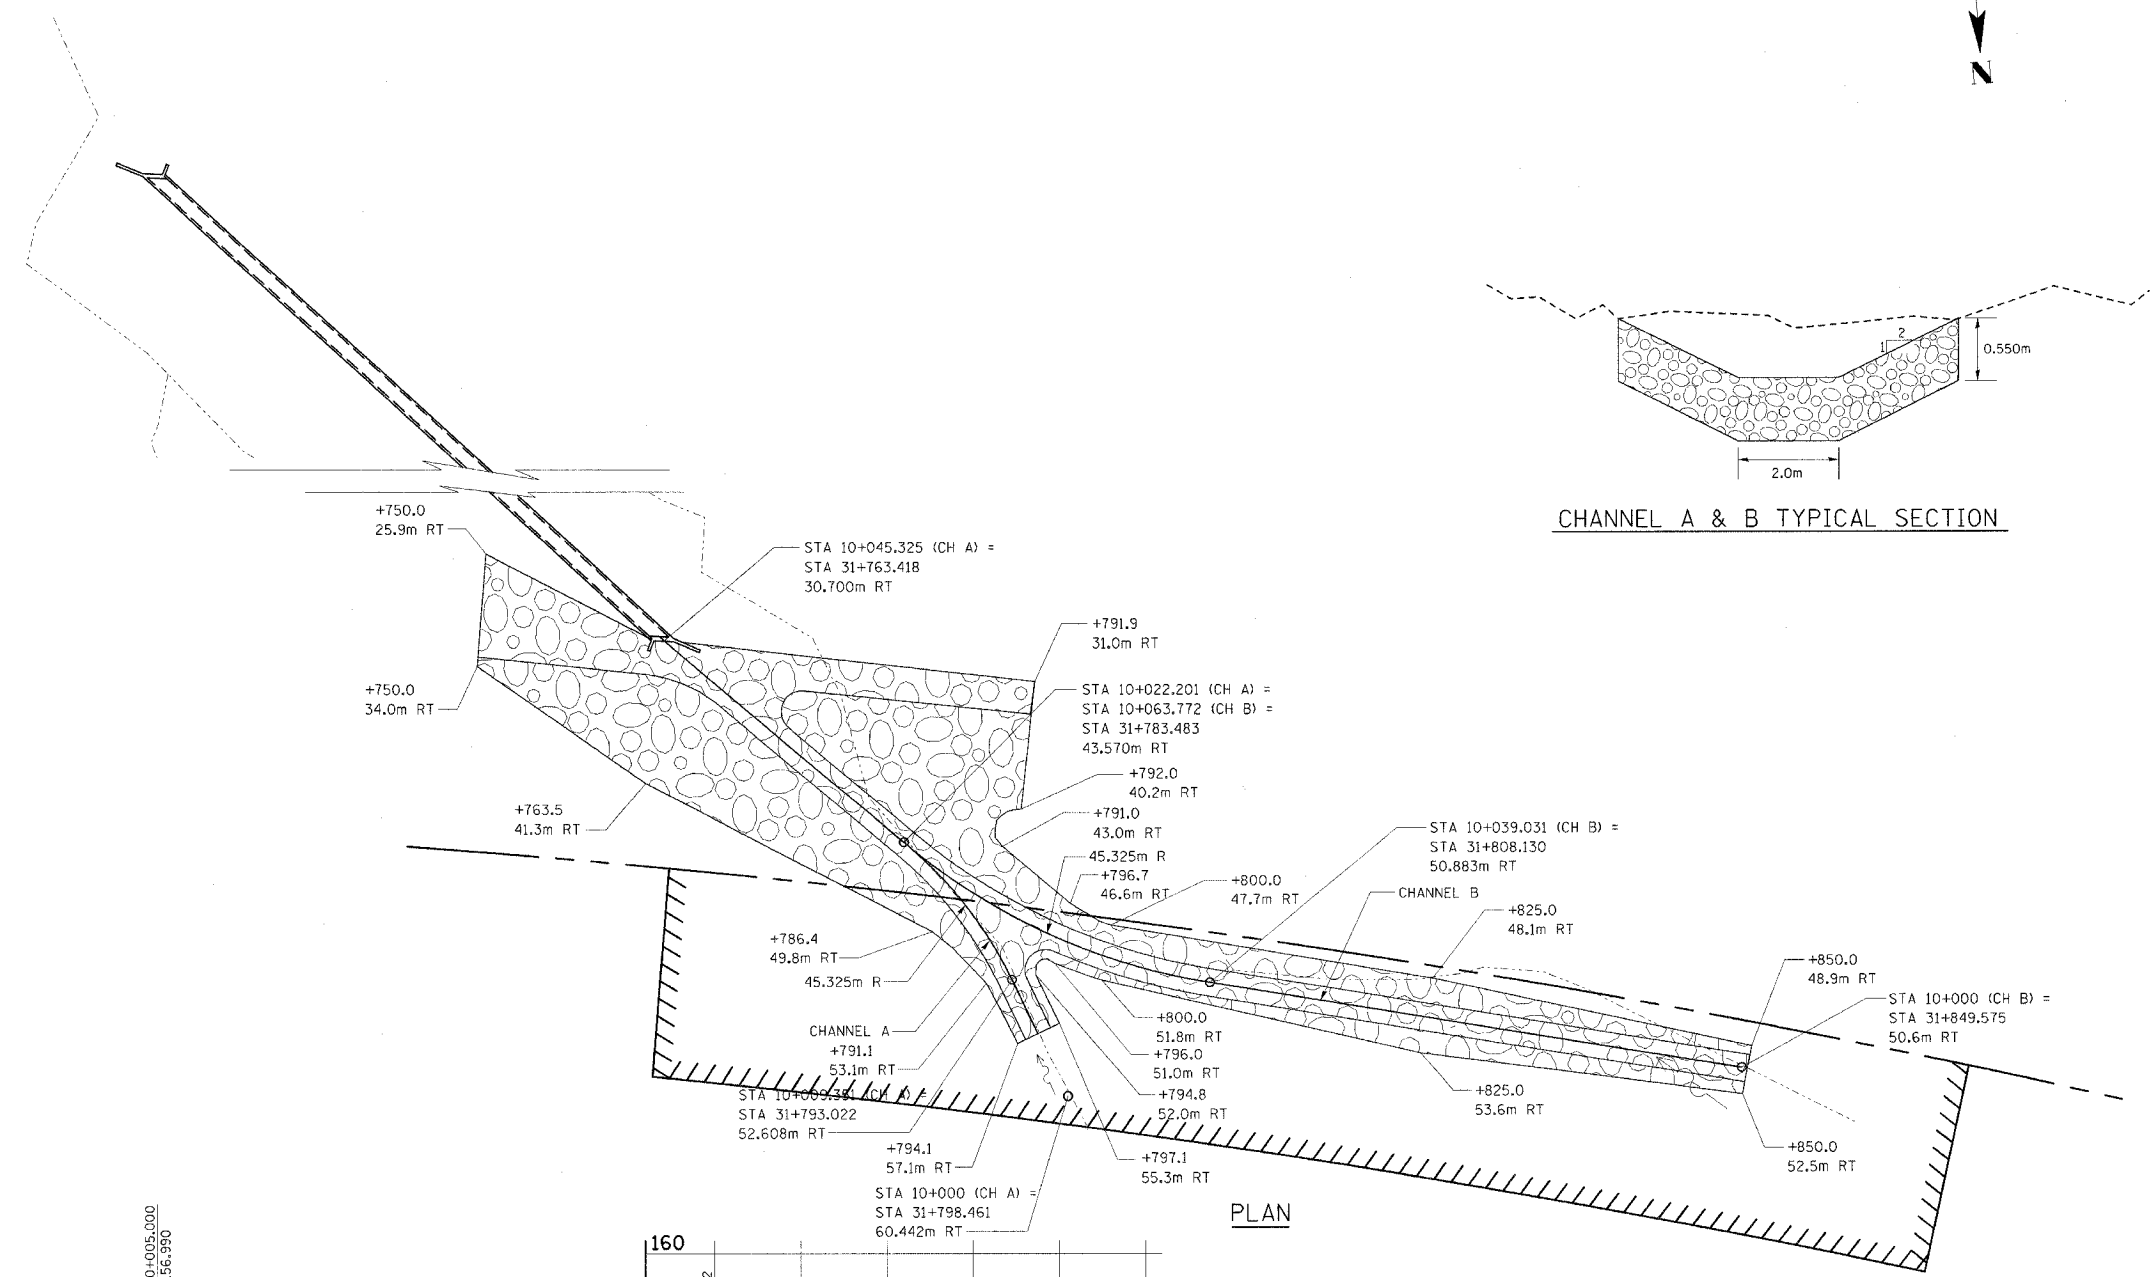



F.A.P. RTE.	SECTION	COUNTY	TOTAL SHEETS	SHEET NO.
310		MADISON	452	110
STA.		TO STA.		
FED. ROAD DIST. NO.		ILLINOIS FED. AID PROJECT		
		SECTION 60-14 SECTION 60-14-1B		

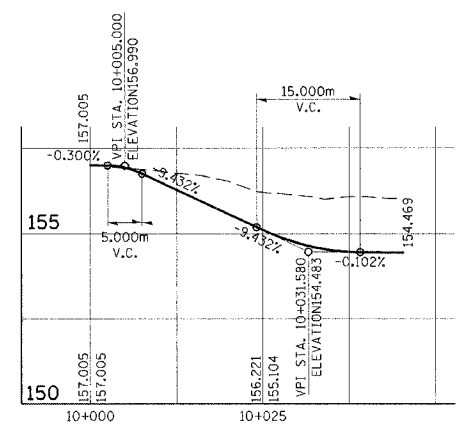

CHANNEL A & B TYPICAL SECTION

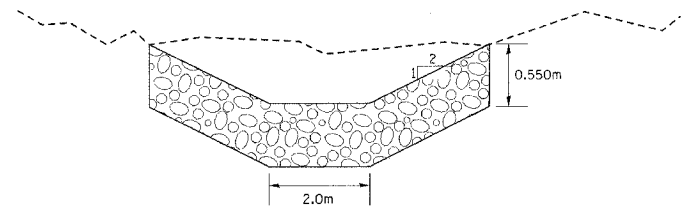

PROFILE CHANNEL A

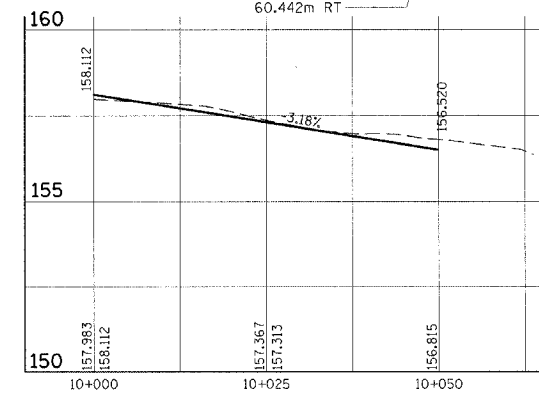

PROFILE CHANNEL B



REVISIONS	
NAME	DATE

ILLINOIS DEPARTMENT OF TRANSPORTATION
DRAINAGE DETAILS
 FAP ROUTE 310
 FAP ROUTE 310 SECTION 60-14
 MADISON COUNTY
 DRAWN BY BANDY
 CHECKED BY STEUART
 DATE