


F.A.P. RTE.	SECTION	COUNTY	TOTAL SHEETS	SHEET NO.
310	*	MADISON	452	111
STA.	TO STA.			
FED. ROAD DIST. NO.	ILLINOIS	FED. AID PROJECT		
	* SECTION 60-14		SECTION 60-14-1B	

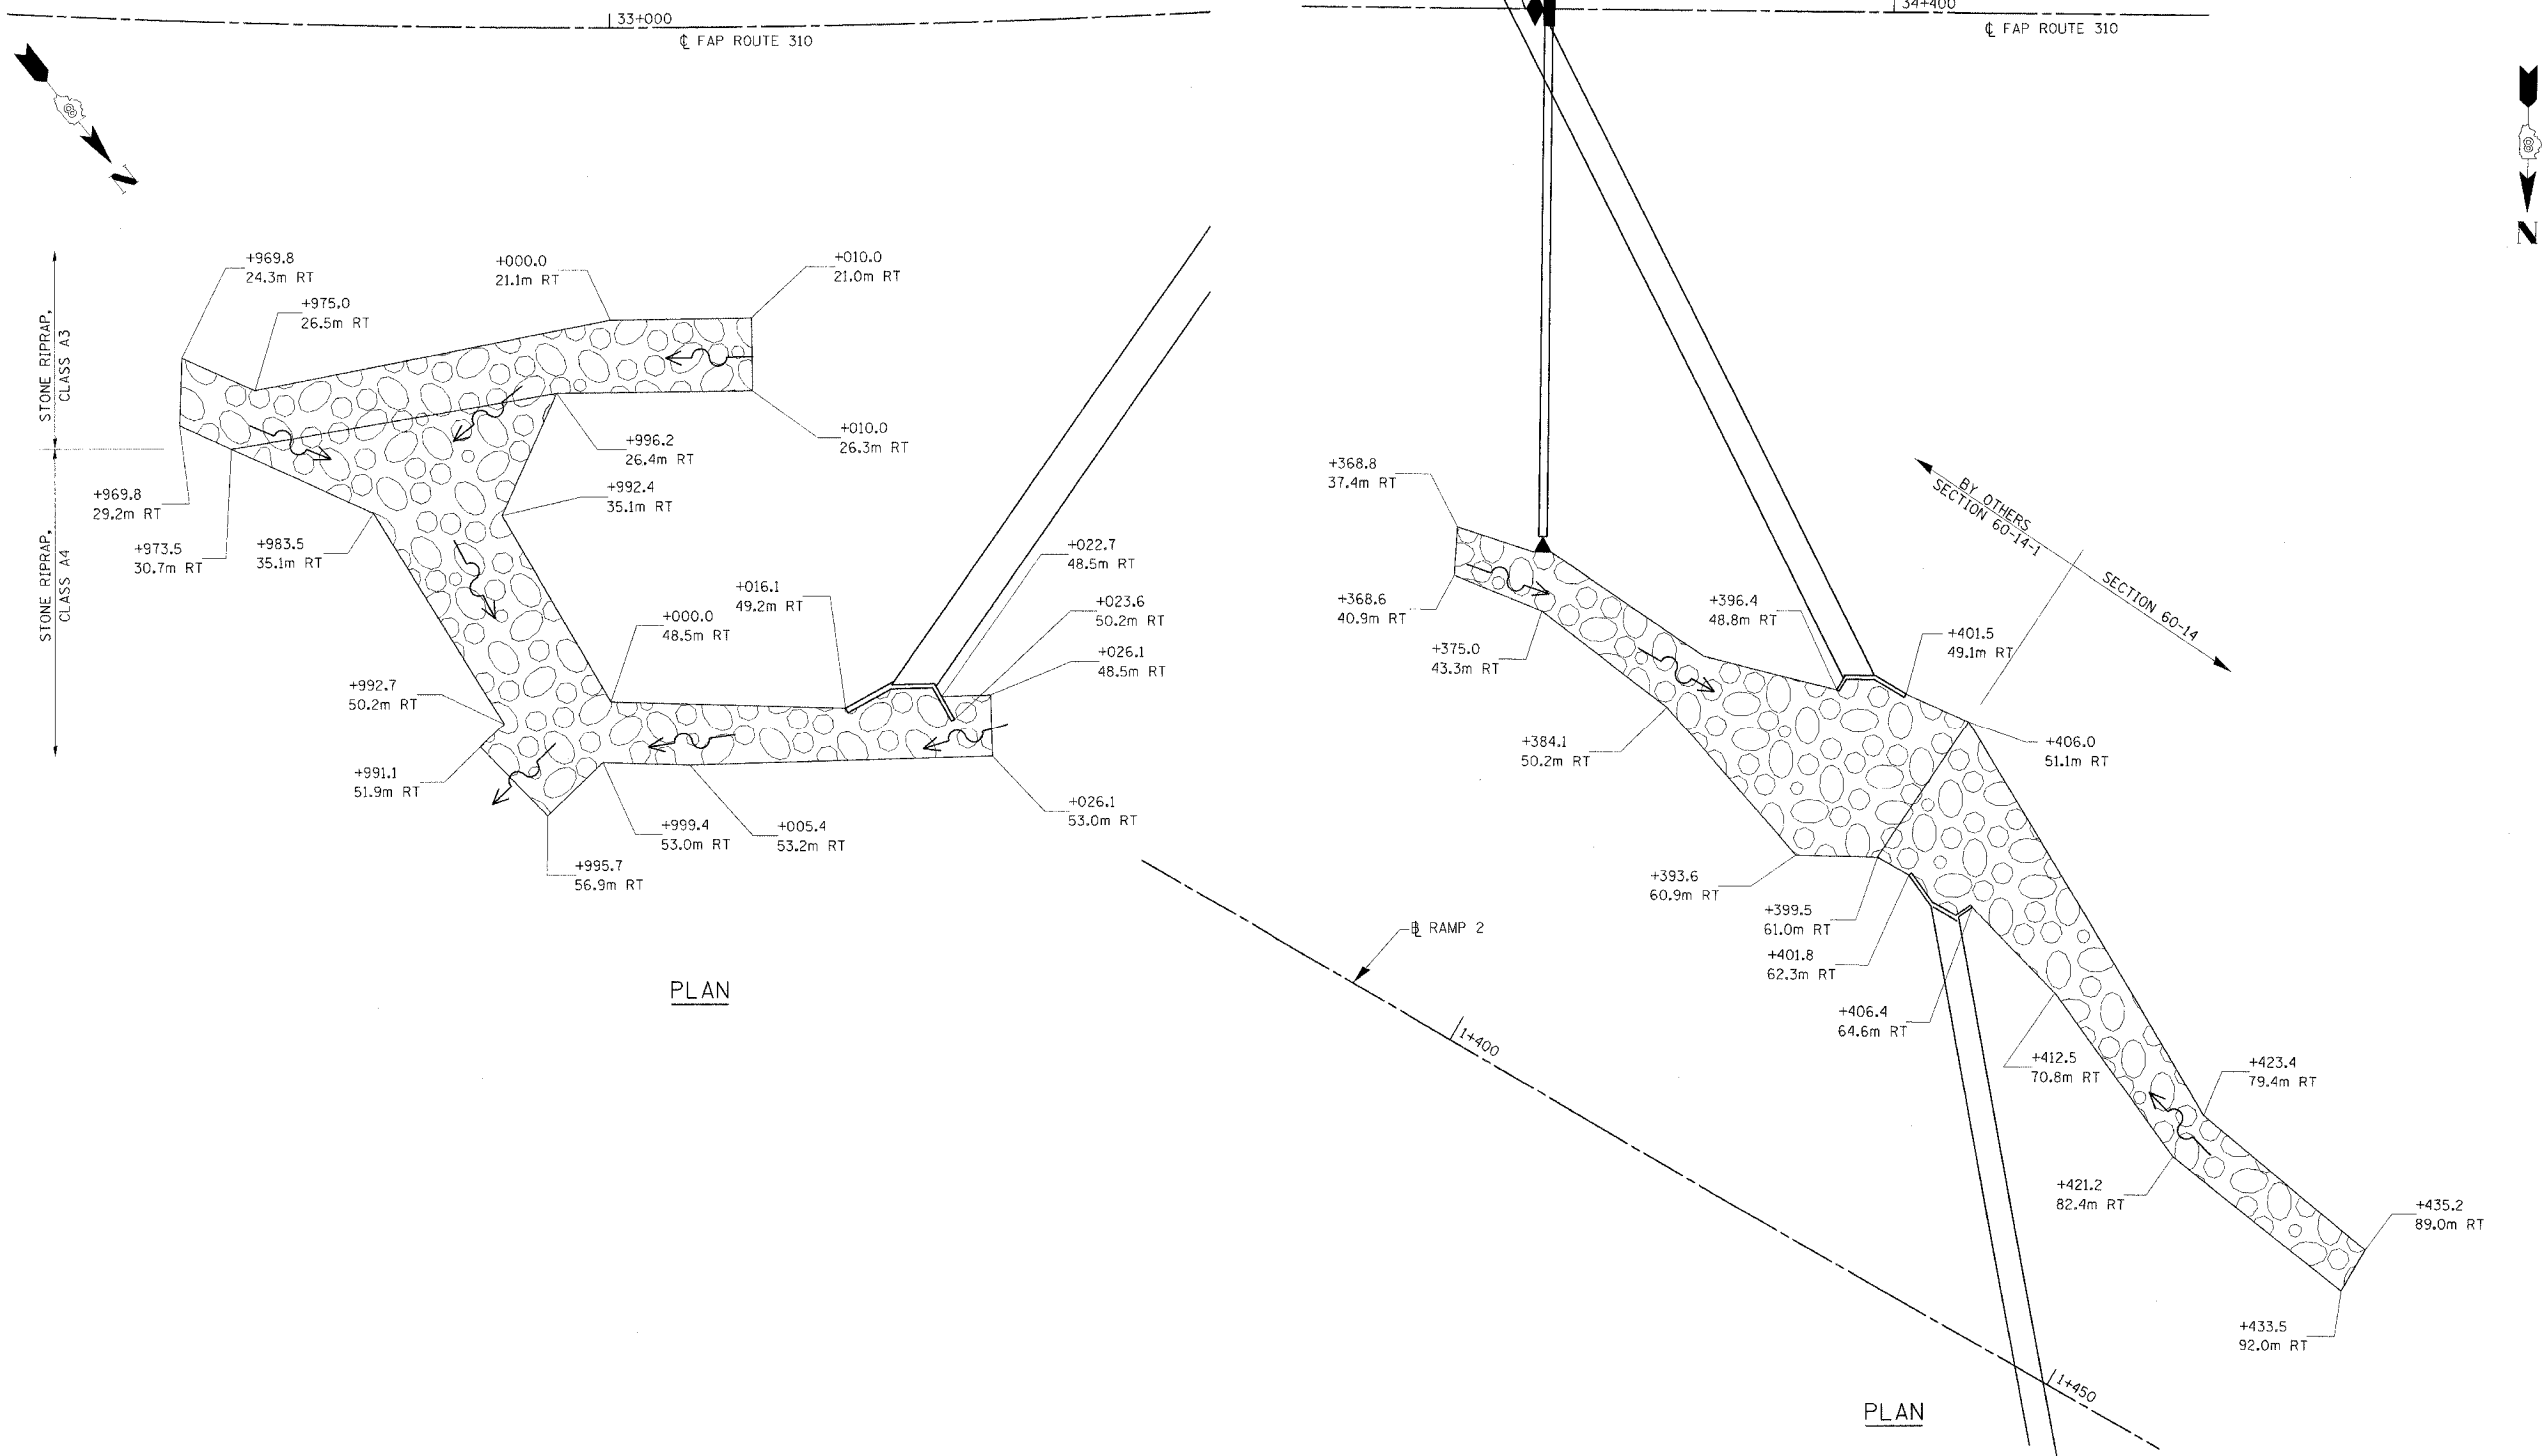

REVISIONS	
NAME	DATE

ILLINOIS DEPARTMENT OF TRANSPORTATION

DRAINAGE DETAILS

FAP ROUTE 310
 FAP ROUTE 310 SECTION 60-14
 MADISON COUNTY

DRAWN BY BANDY
 CHECKED BY STEUART

DATE



DRAINAGE DETAILS, FAP ROUTE 310

C:\p1\work\06101018.dgn 10/17/2006 08:55:52