


F.A.P. RTE.	SECTION	COUNTY	TOTAL SHEETS	SHEET NO.
310	*	MADISON	452	122
STA. 35+000.000		TO STA. 35+150.000		
FED. ROAD DIST. NO.		ILLINOIS FED. AID PROJECT		
* SECTION 60-14				
SECTION 60-14-1B				

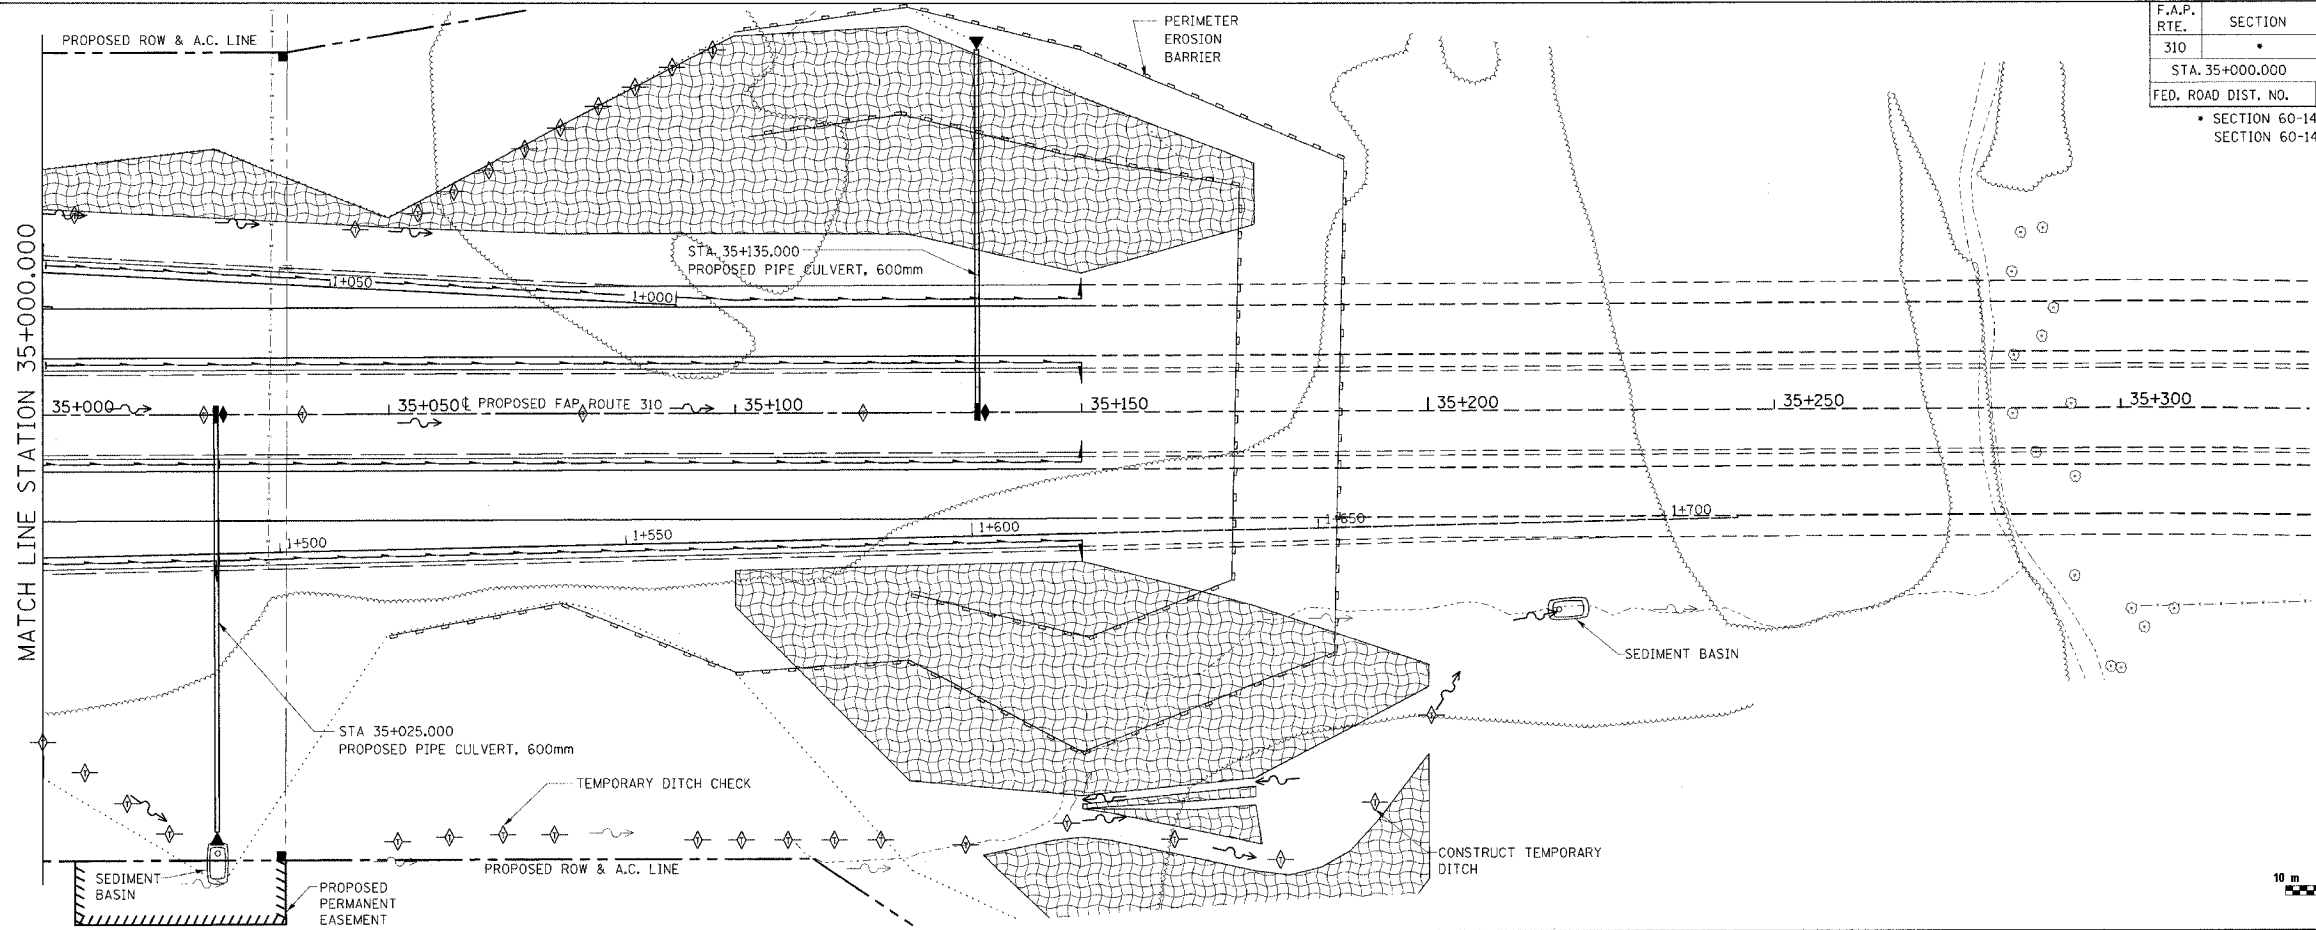

REVISIONS	
NAME	DATE

ILLINOIS DEPARTMENT OF TRANSPORTATION
EROSION AND SEDIMENT
CONTROL PLAN
 FAP ROUTE 310
 FAP ROUTE 310 SECTION 60-14
 MADISON COUNTY
 DRAWN BY BANDY
 CHECKED BY STEUART
 DATE

EROSION AND SEDIMENT CONTROL PLAN, FAP ROUTE 310, STA. 35+000.000 TO STA. 35+150.000

\\p01v01\p01\work\1172006\1172006_1172006.dwg 05/17/2006 10:07:38 AM