


36 34 32 30 28 26 24 22 20 18 16 14 12 10 8 6 4 2 0 2 4 6 8 10 12 14 16 18 20 22 24 26

F.A.P. RTE.	SECTION	COUNTY	TOTAL SHEETS	SHEET NO.
310		MADISON	452	163
STA. 31+136.677 TO STA.				
FED. ROAD DIST. NO.			ILLINOIS FED. AID PROJECT	
SECTION 60-14				
SECTION 60-14-1B				

DATE	
BY	
CHECKED	
DESIGNED	
DRAWN	
IN CHARGE	
APP'D	

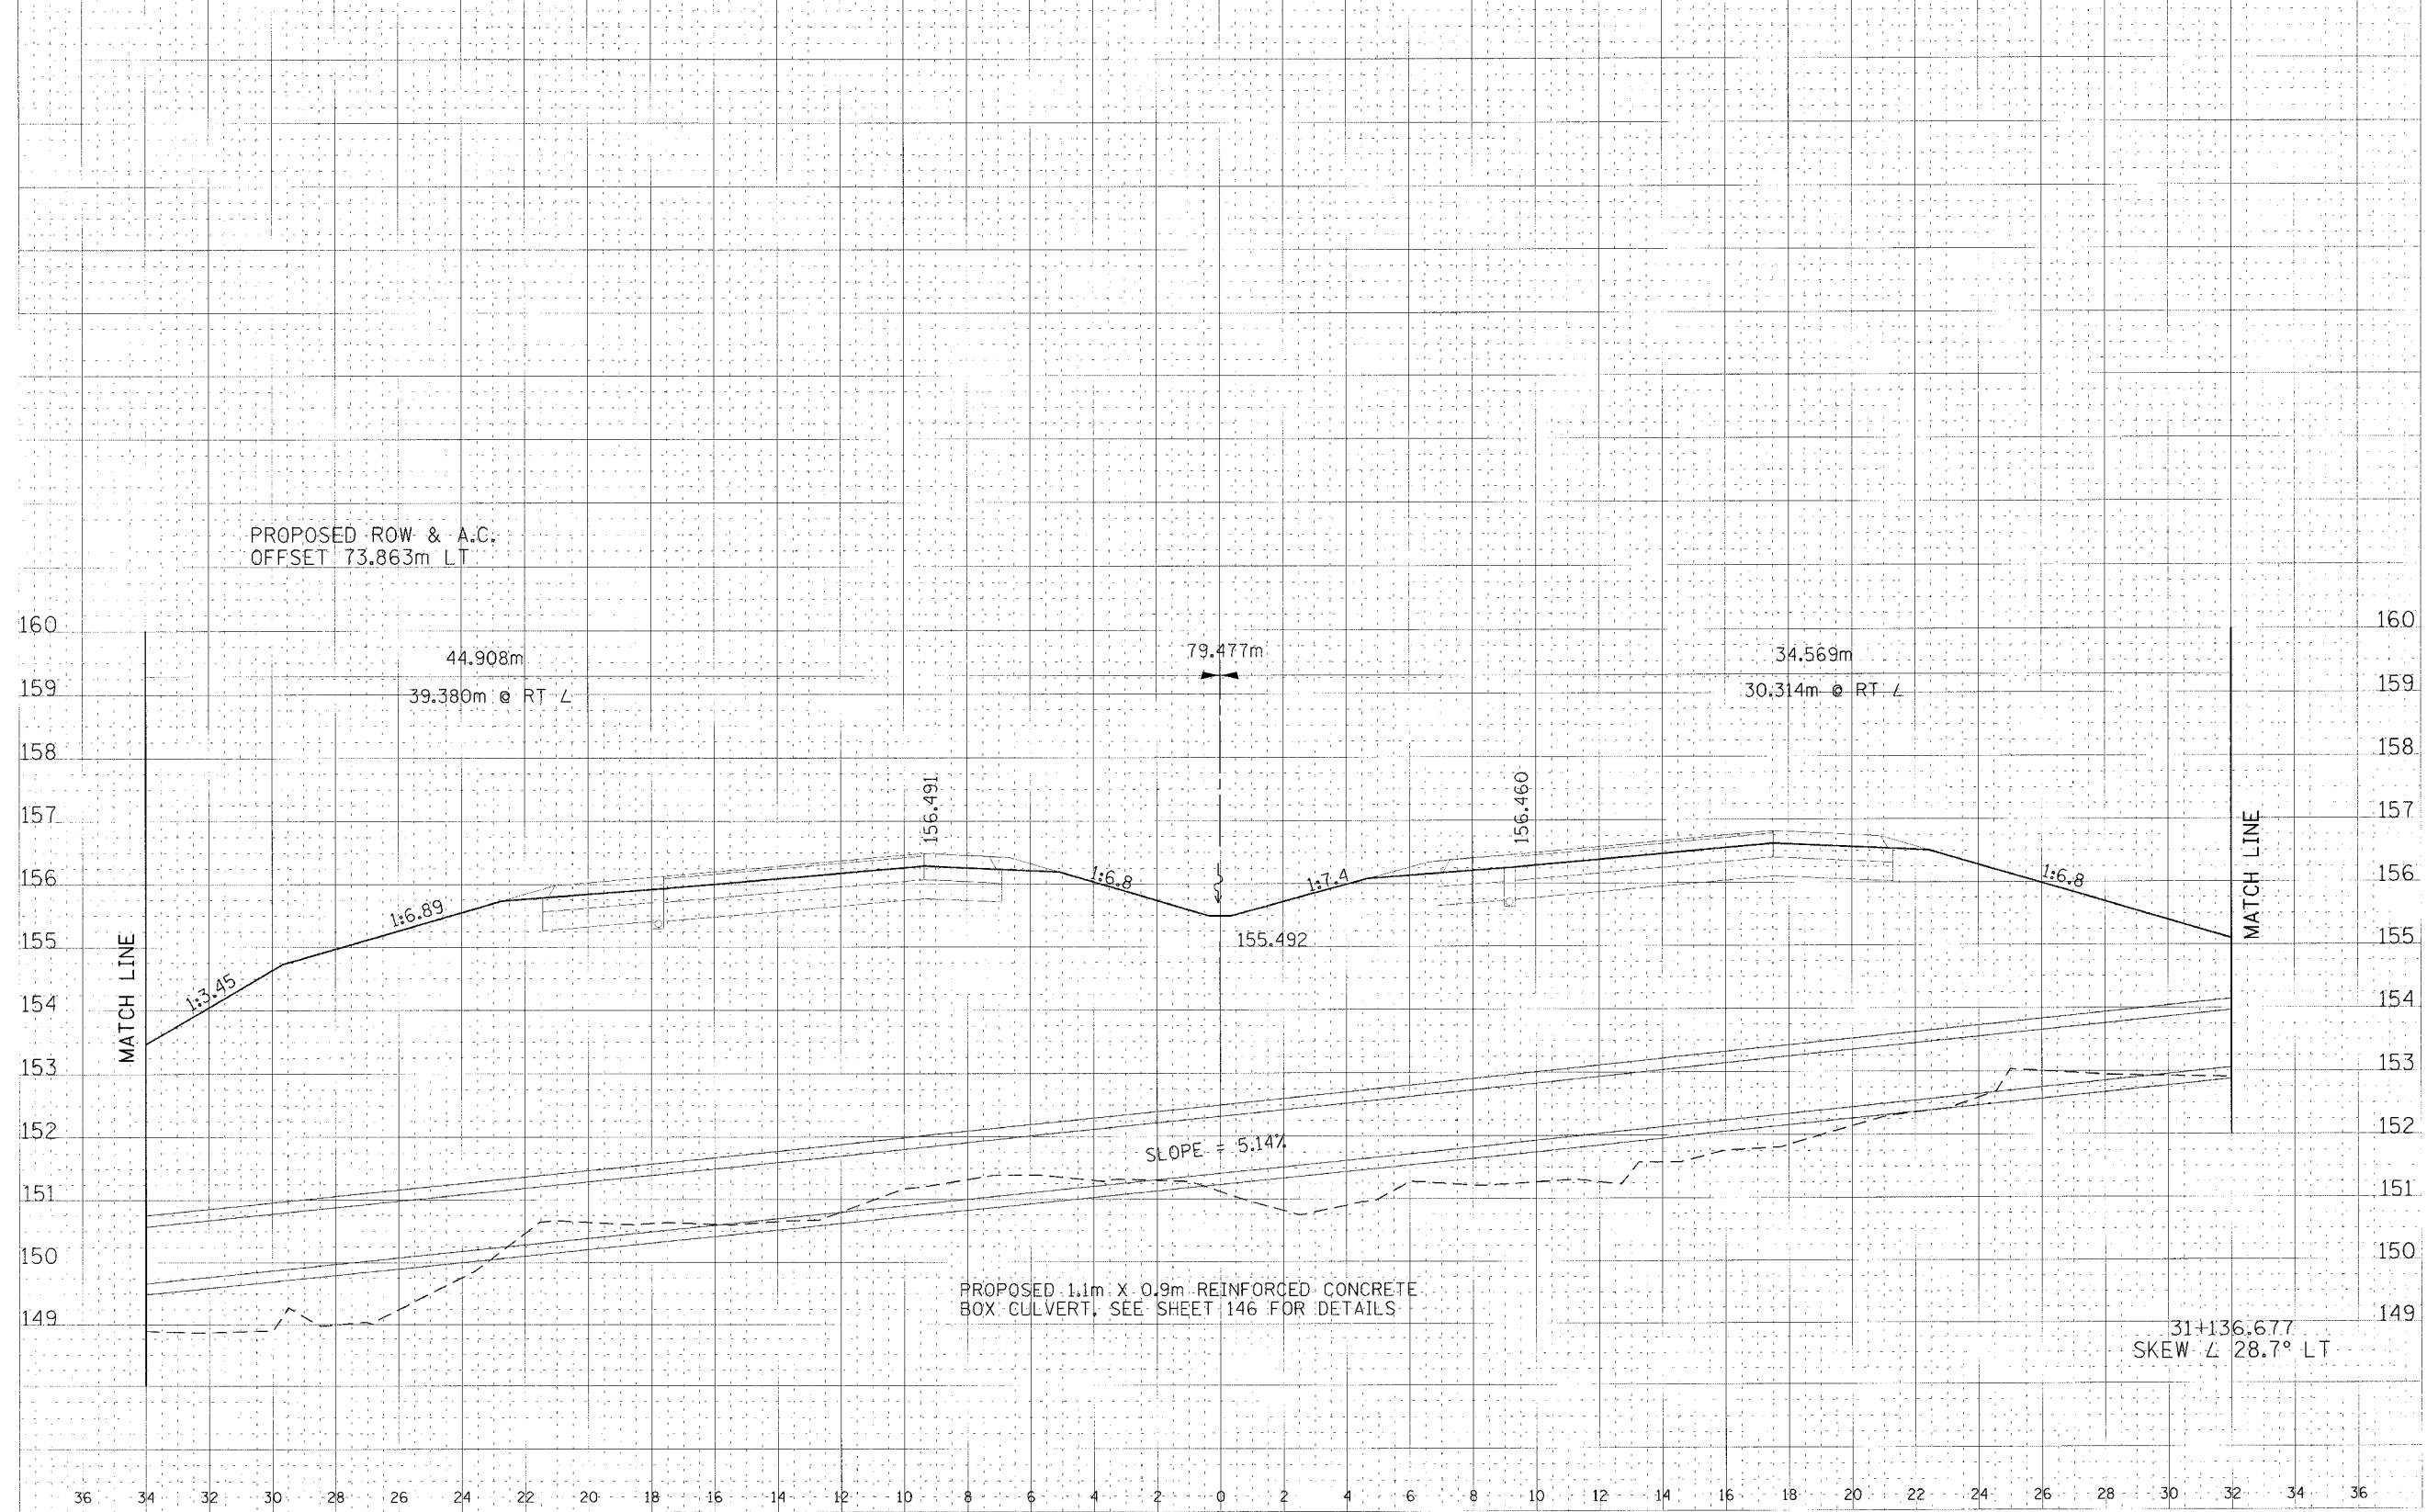

DATE	
BY	
CHECKED	
DESIGNED	
DRAWN	
IN CHARGE	
APP'D	

CULVERT PROFILE, FAP ROUTE 310, STA 31+136.677

DATE PLOT: 10/15/83 BY: [unreadable]