


| | | | |
|---------------------|---------|---------------------------|-------------|
| F.A.P. RTE. | SECTION | COUNTY | TOTAL SHEET |
| 310 | | MADISON | 452 |
| STA. 33+350.000 | | TO STA. | |
| FED. ROAD DIST. NO. | | ILLINOIS FED. AID PROJECT | |
| SECTION 60-14 | | SECTION 60-14-1B | |

| | |
|----------|--|
| DATE | |
| BY | |
| CHECKED | |
| APPROVED | |
| TITLE | |

| | | | |
|-----|------|----|----------|
| NO. | DATE | BY | REVISION |
| | | | |
| | | | |

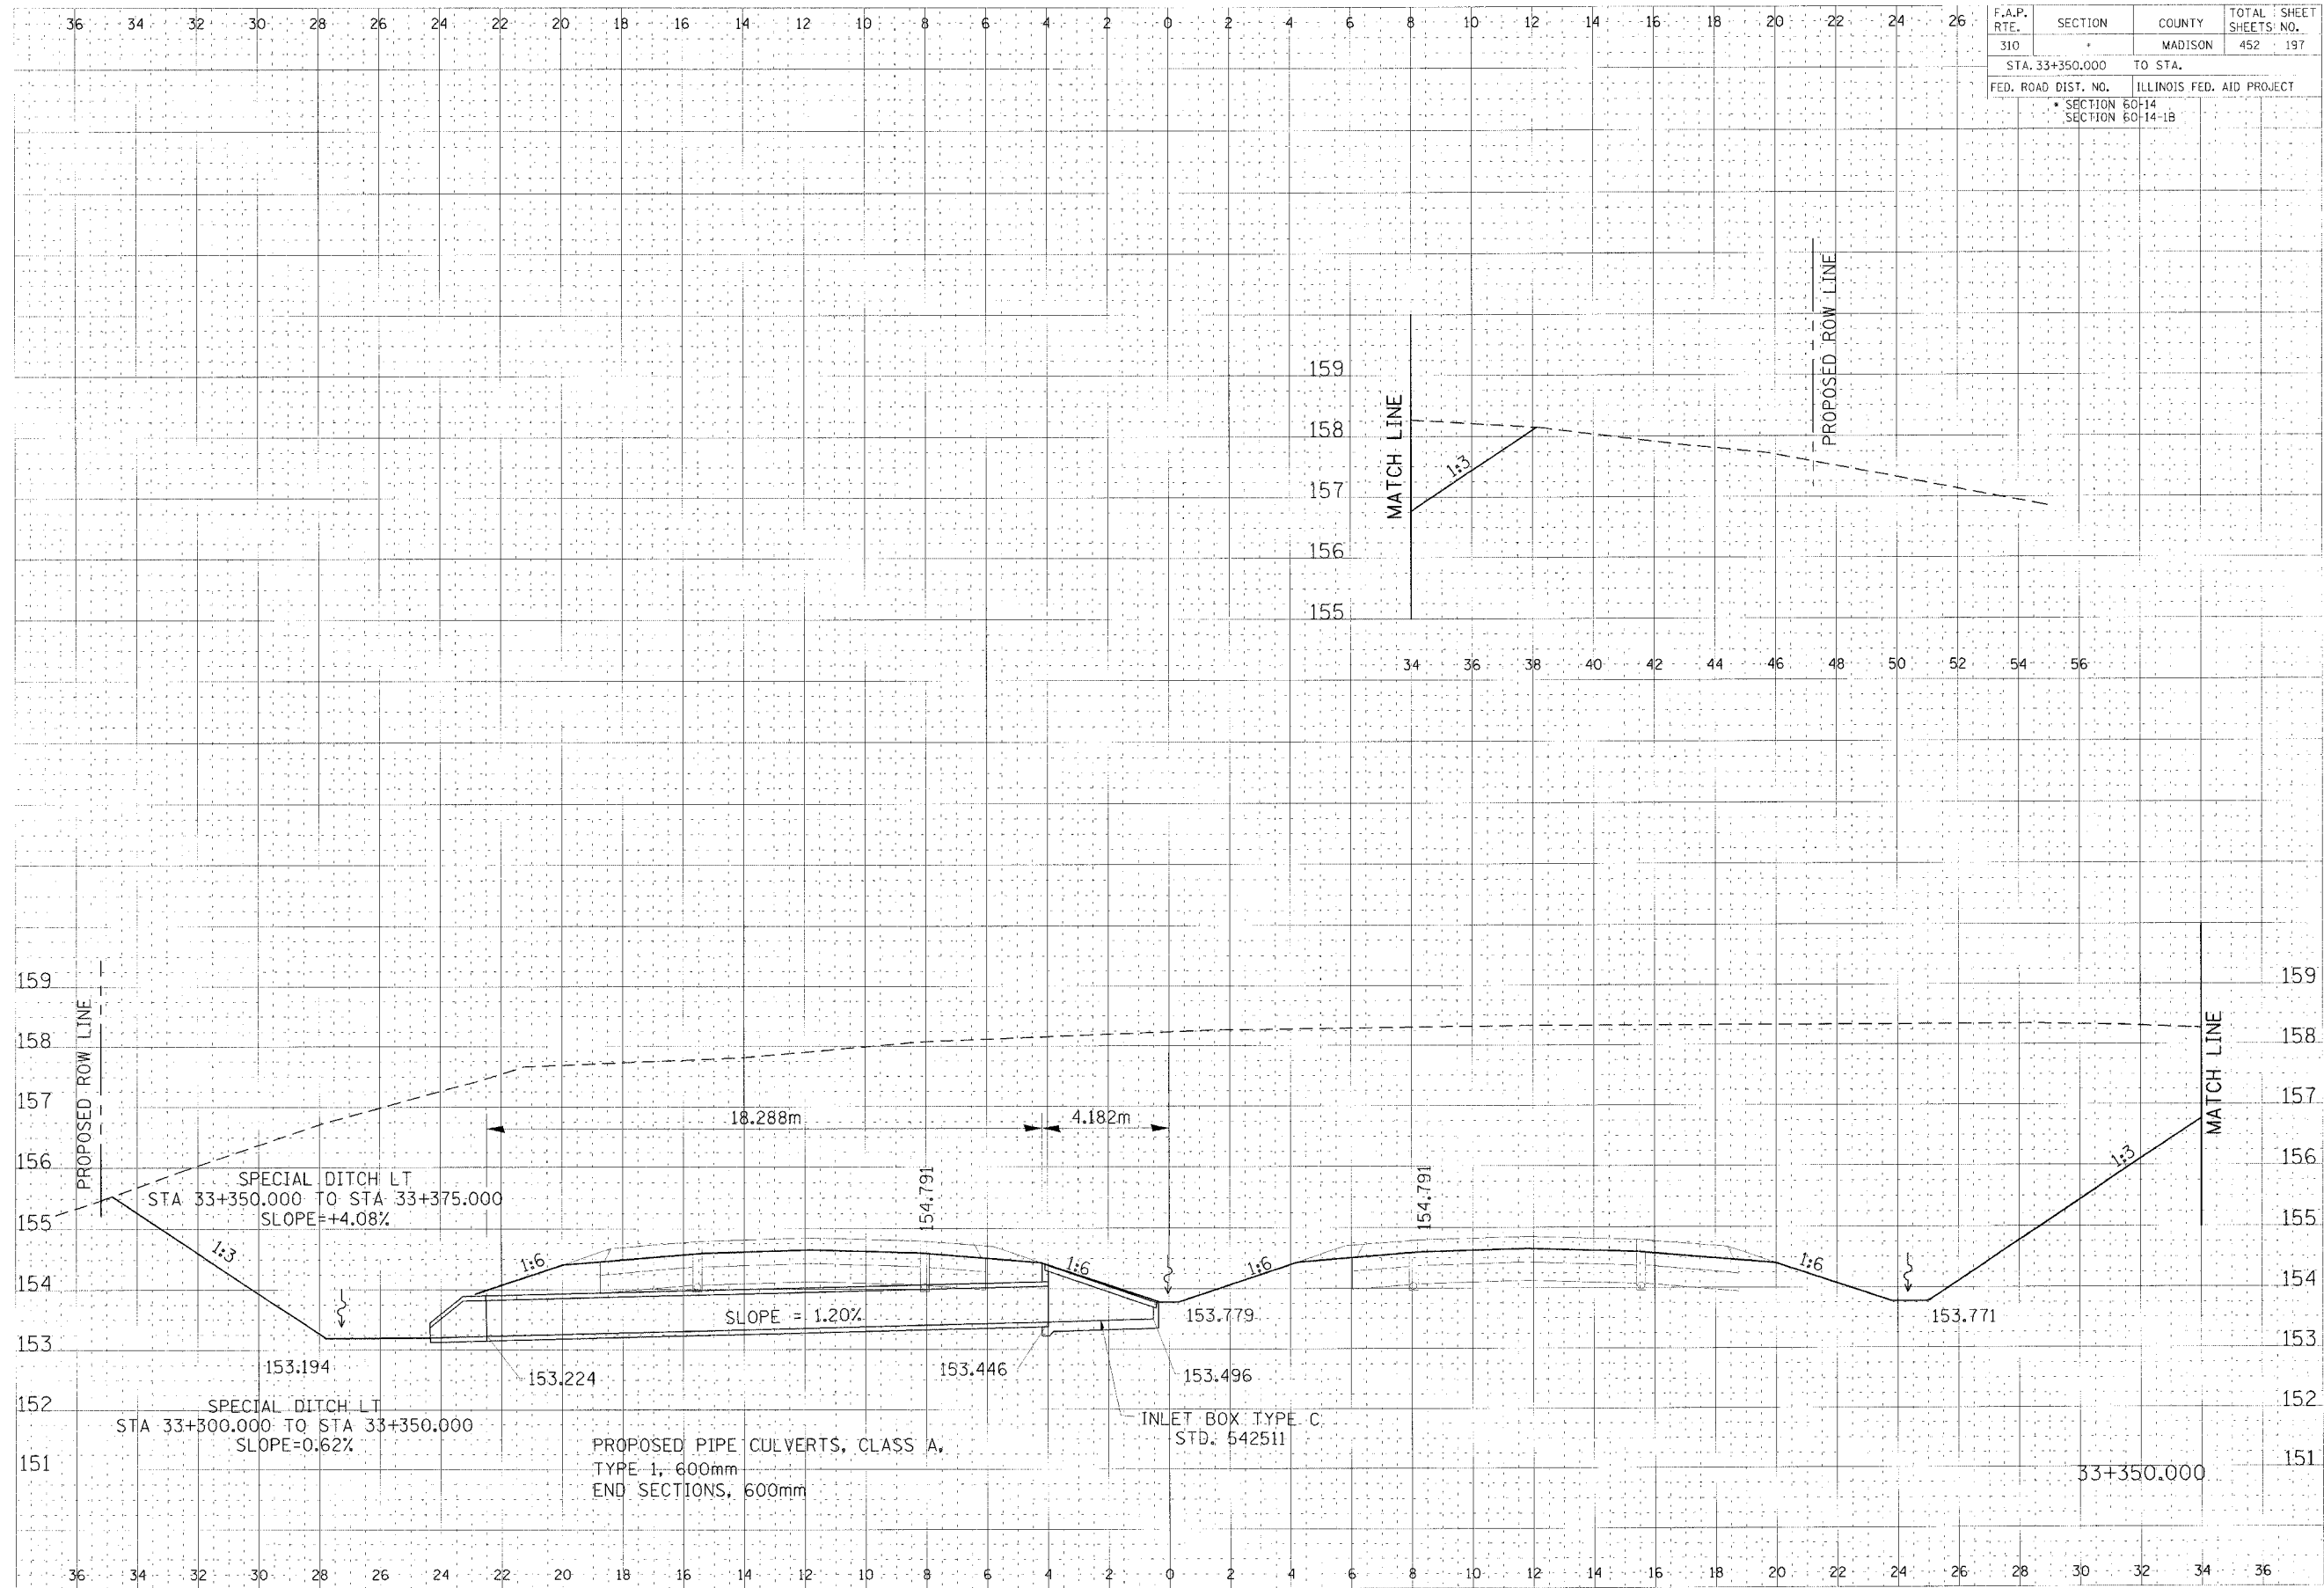

CULVERT PROFILE, FAP ROUTE 310, STA 33+350.000

DATE PLOTTED: 11/14/08