


F.A.P. RTE.	SECTION	COUNTY	TOTAL SHEET NO.
310	*	MADISON	452 211
STA. 35+025.000		TO STA.	
FED. ROAD DIST. NO.		ILLINOIS	
* SECTION 60-14		SECTION 60-14-1B	

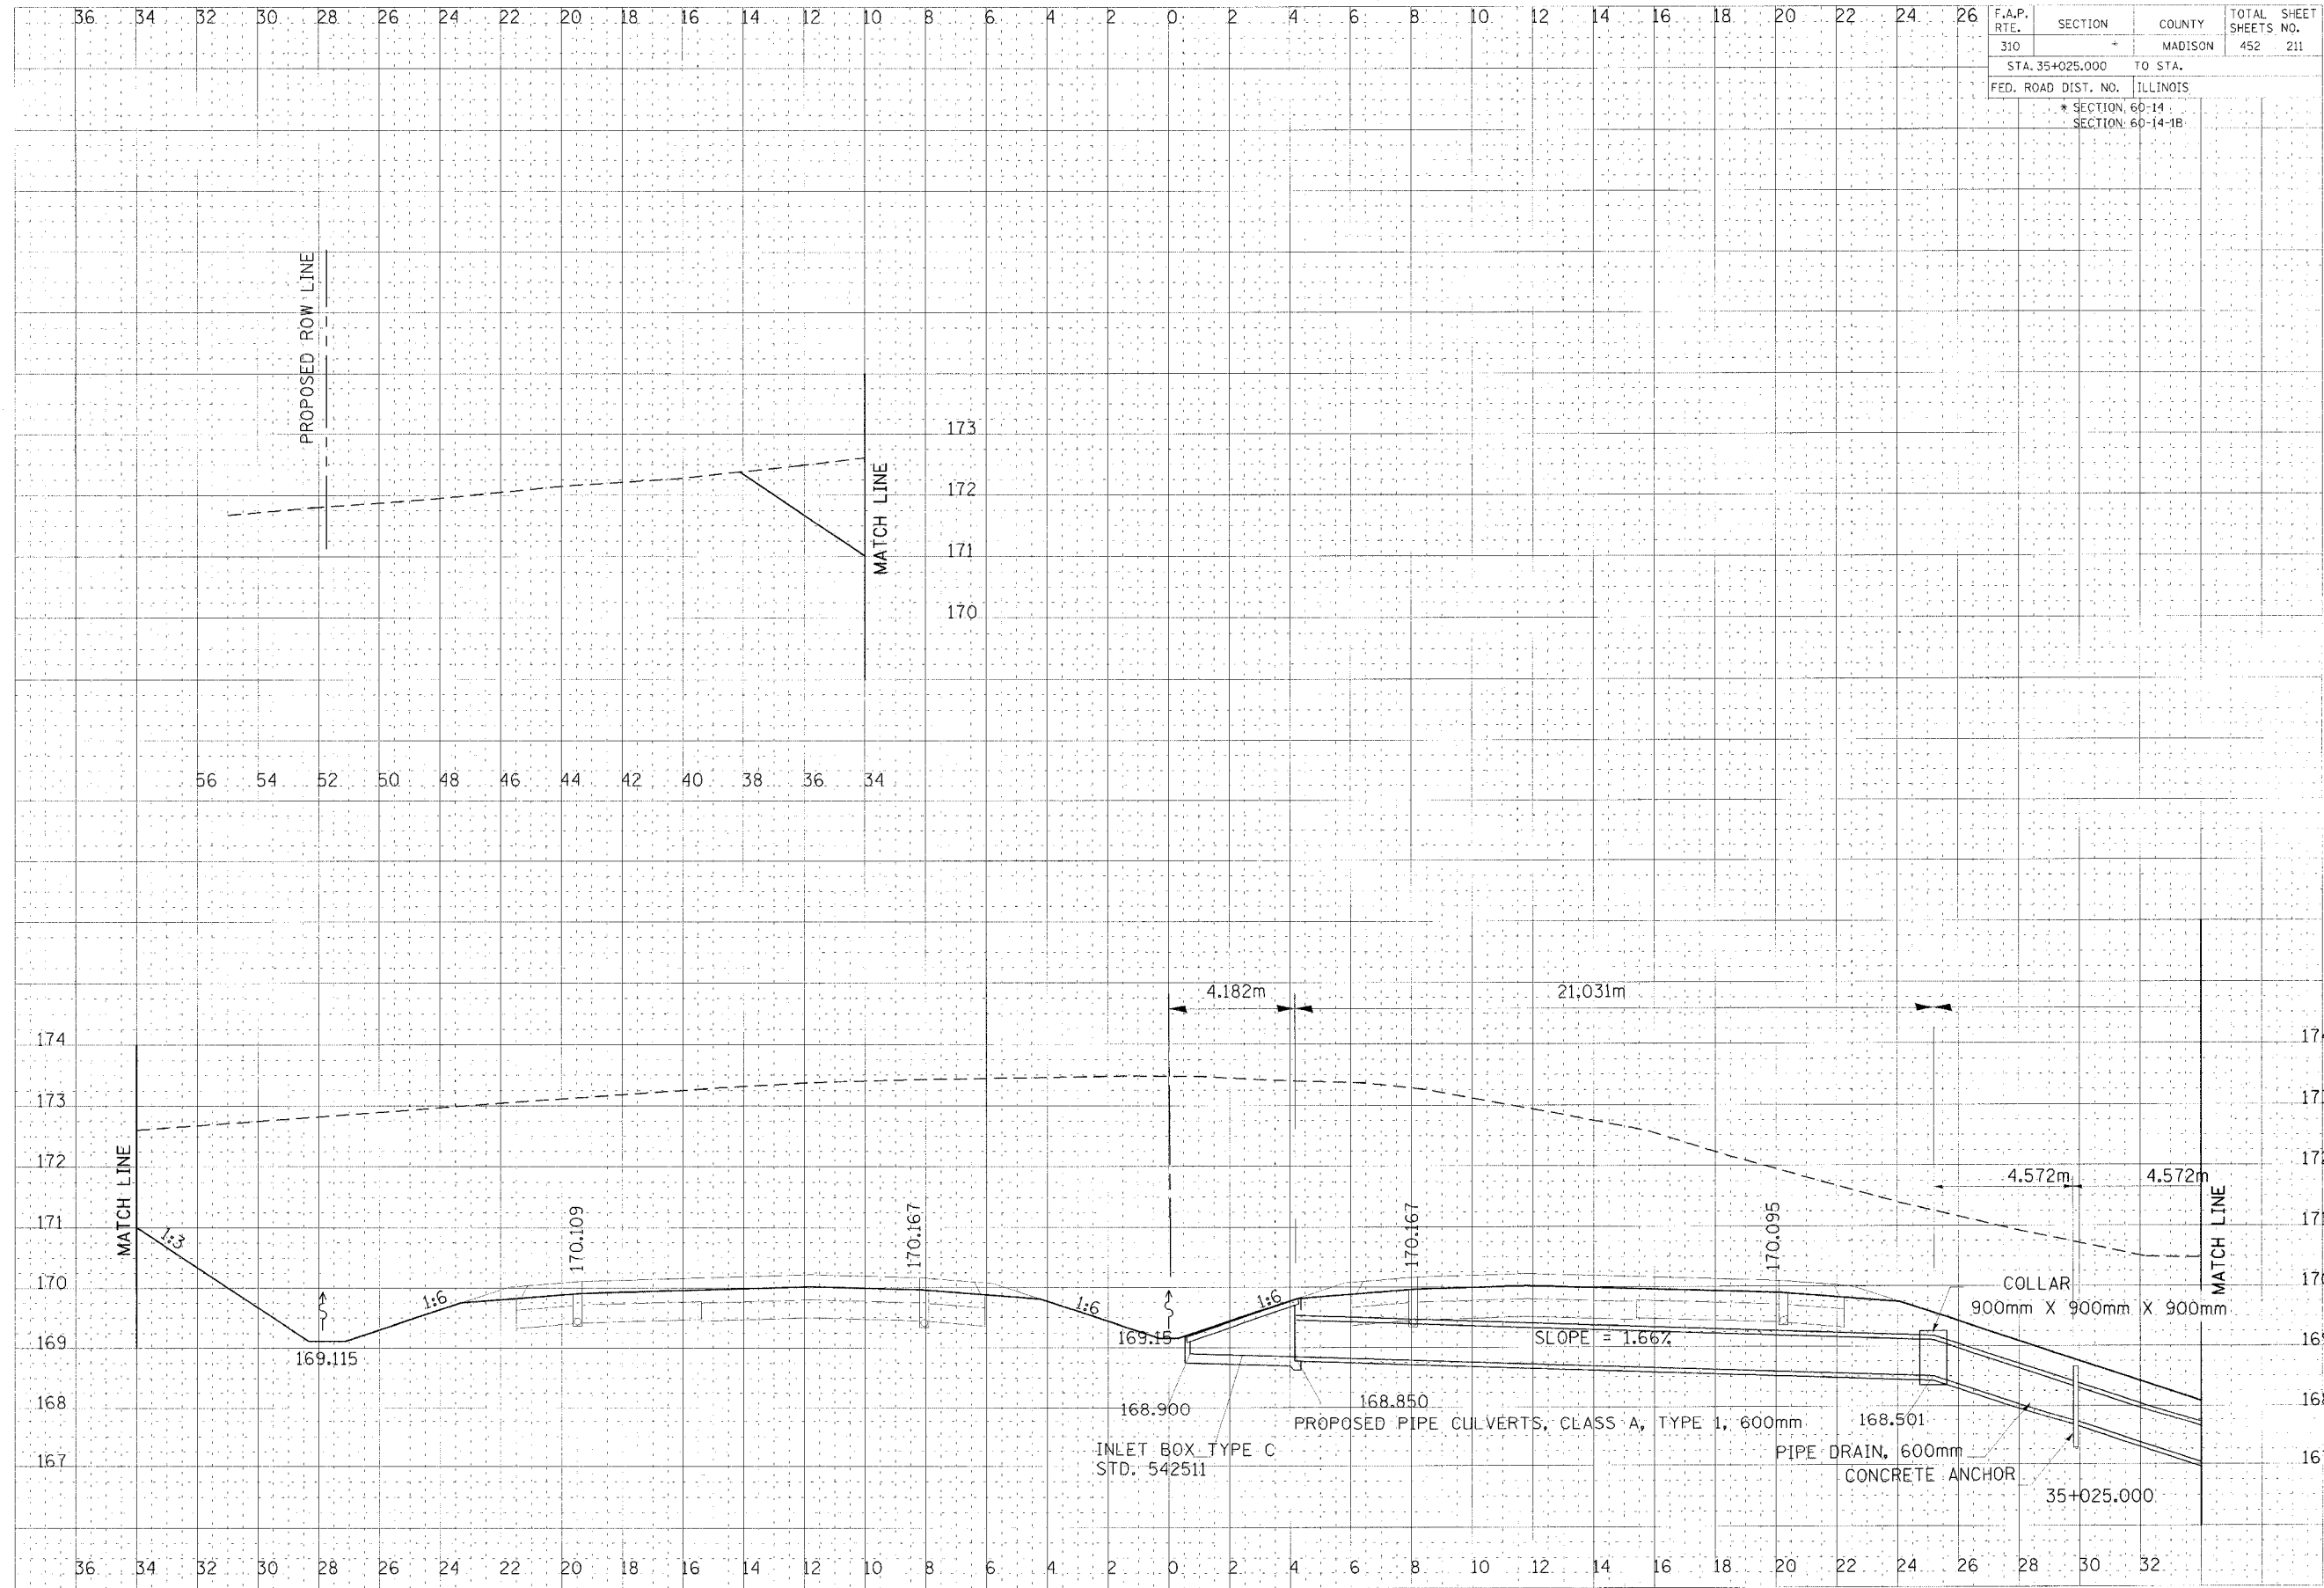

CULVERT PROFILE, FAP ROUTE 310, STA 35+025.000

DATE: \_\_\_\_\_  
 BY: \_\_\_\_\_  
 CHECKED: \_\_\_\_\_  
 IN CHARGE: \_\_\_\_\_  
 NO. APPROVED SHEETS: \_\_\_\_\_

DATE: \_\_\_\_\_  
 BY: \_\_\_\_\_  
 CHECKED: \_\_\_\_\_  
 IN CHARGE: \_\_\_\_\_  
 NO. APPROVED SHEETS: \_\_\_\_\_