


F.A.P. RTE.	SECTION	COUNTY	TOTAL SHEETS	SHEET NO.
310	*	MADISON	452	236
STA. 31+200.000		TO STA.		
FED. ROAD DIST. NO.		ILLINOIS FED. AID PROJECT		
SECTION 60-14		SECTION 60-14-1B		

DATE	BY	CHKD

DATE	BY	CHKD

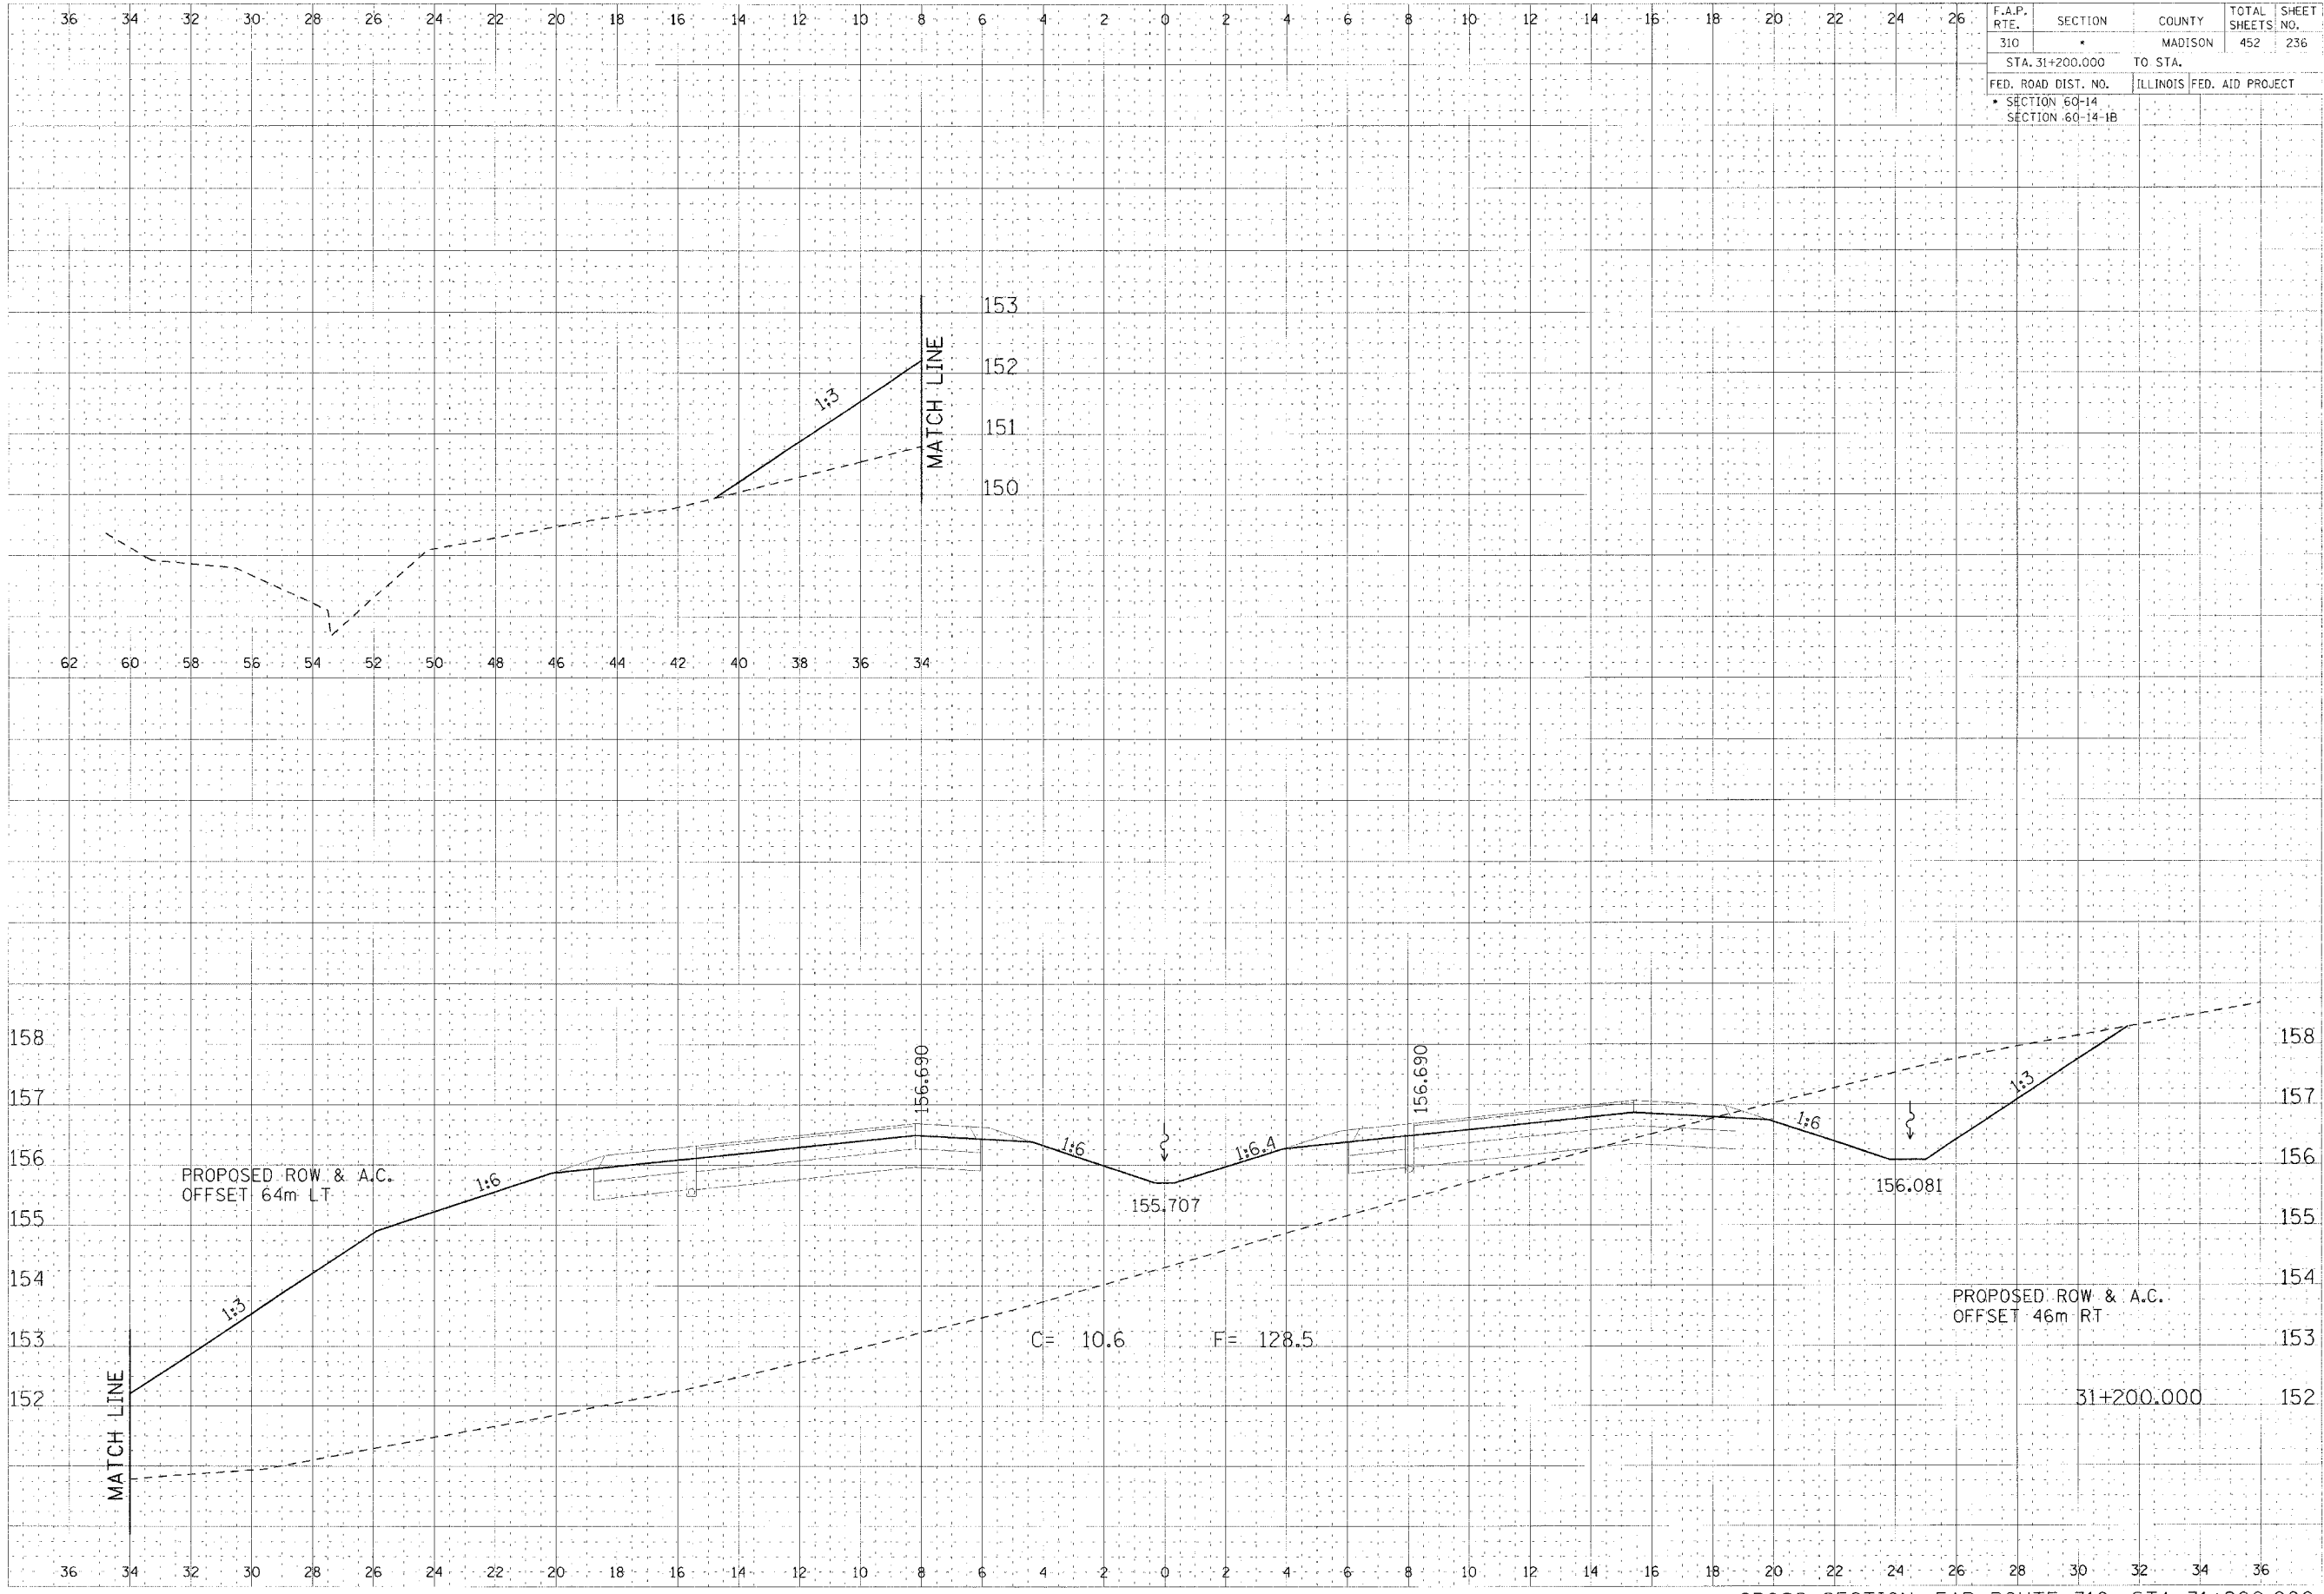

CROSS SECTION, FAP ROUTE 310, STA 31+200.000

3/27/08 11:06:25 AM