


F.A.P. RTE.	SECTION	COUNTY	TOTAL SHEETS	SHEET NO.
310		MADISON	452	262
STA. 31+763.466		TO STA.		
FED. ROAD DIST. NO.		ILLINOIS FED. AID PROJECT		
SECTION 60-14		SECTION 60-14-1B		

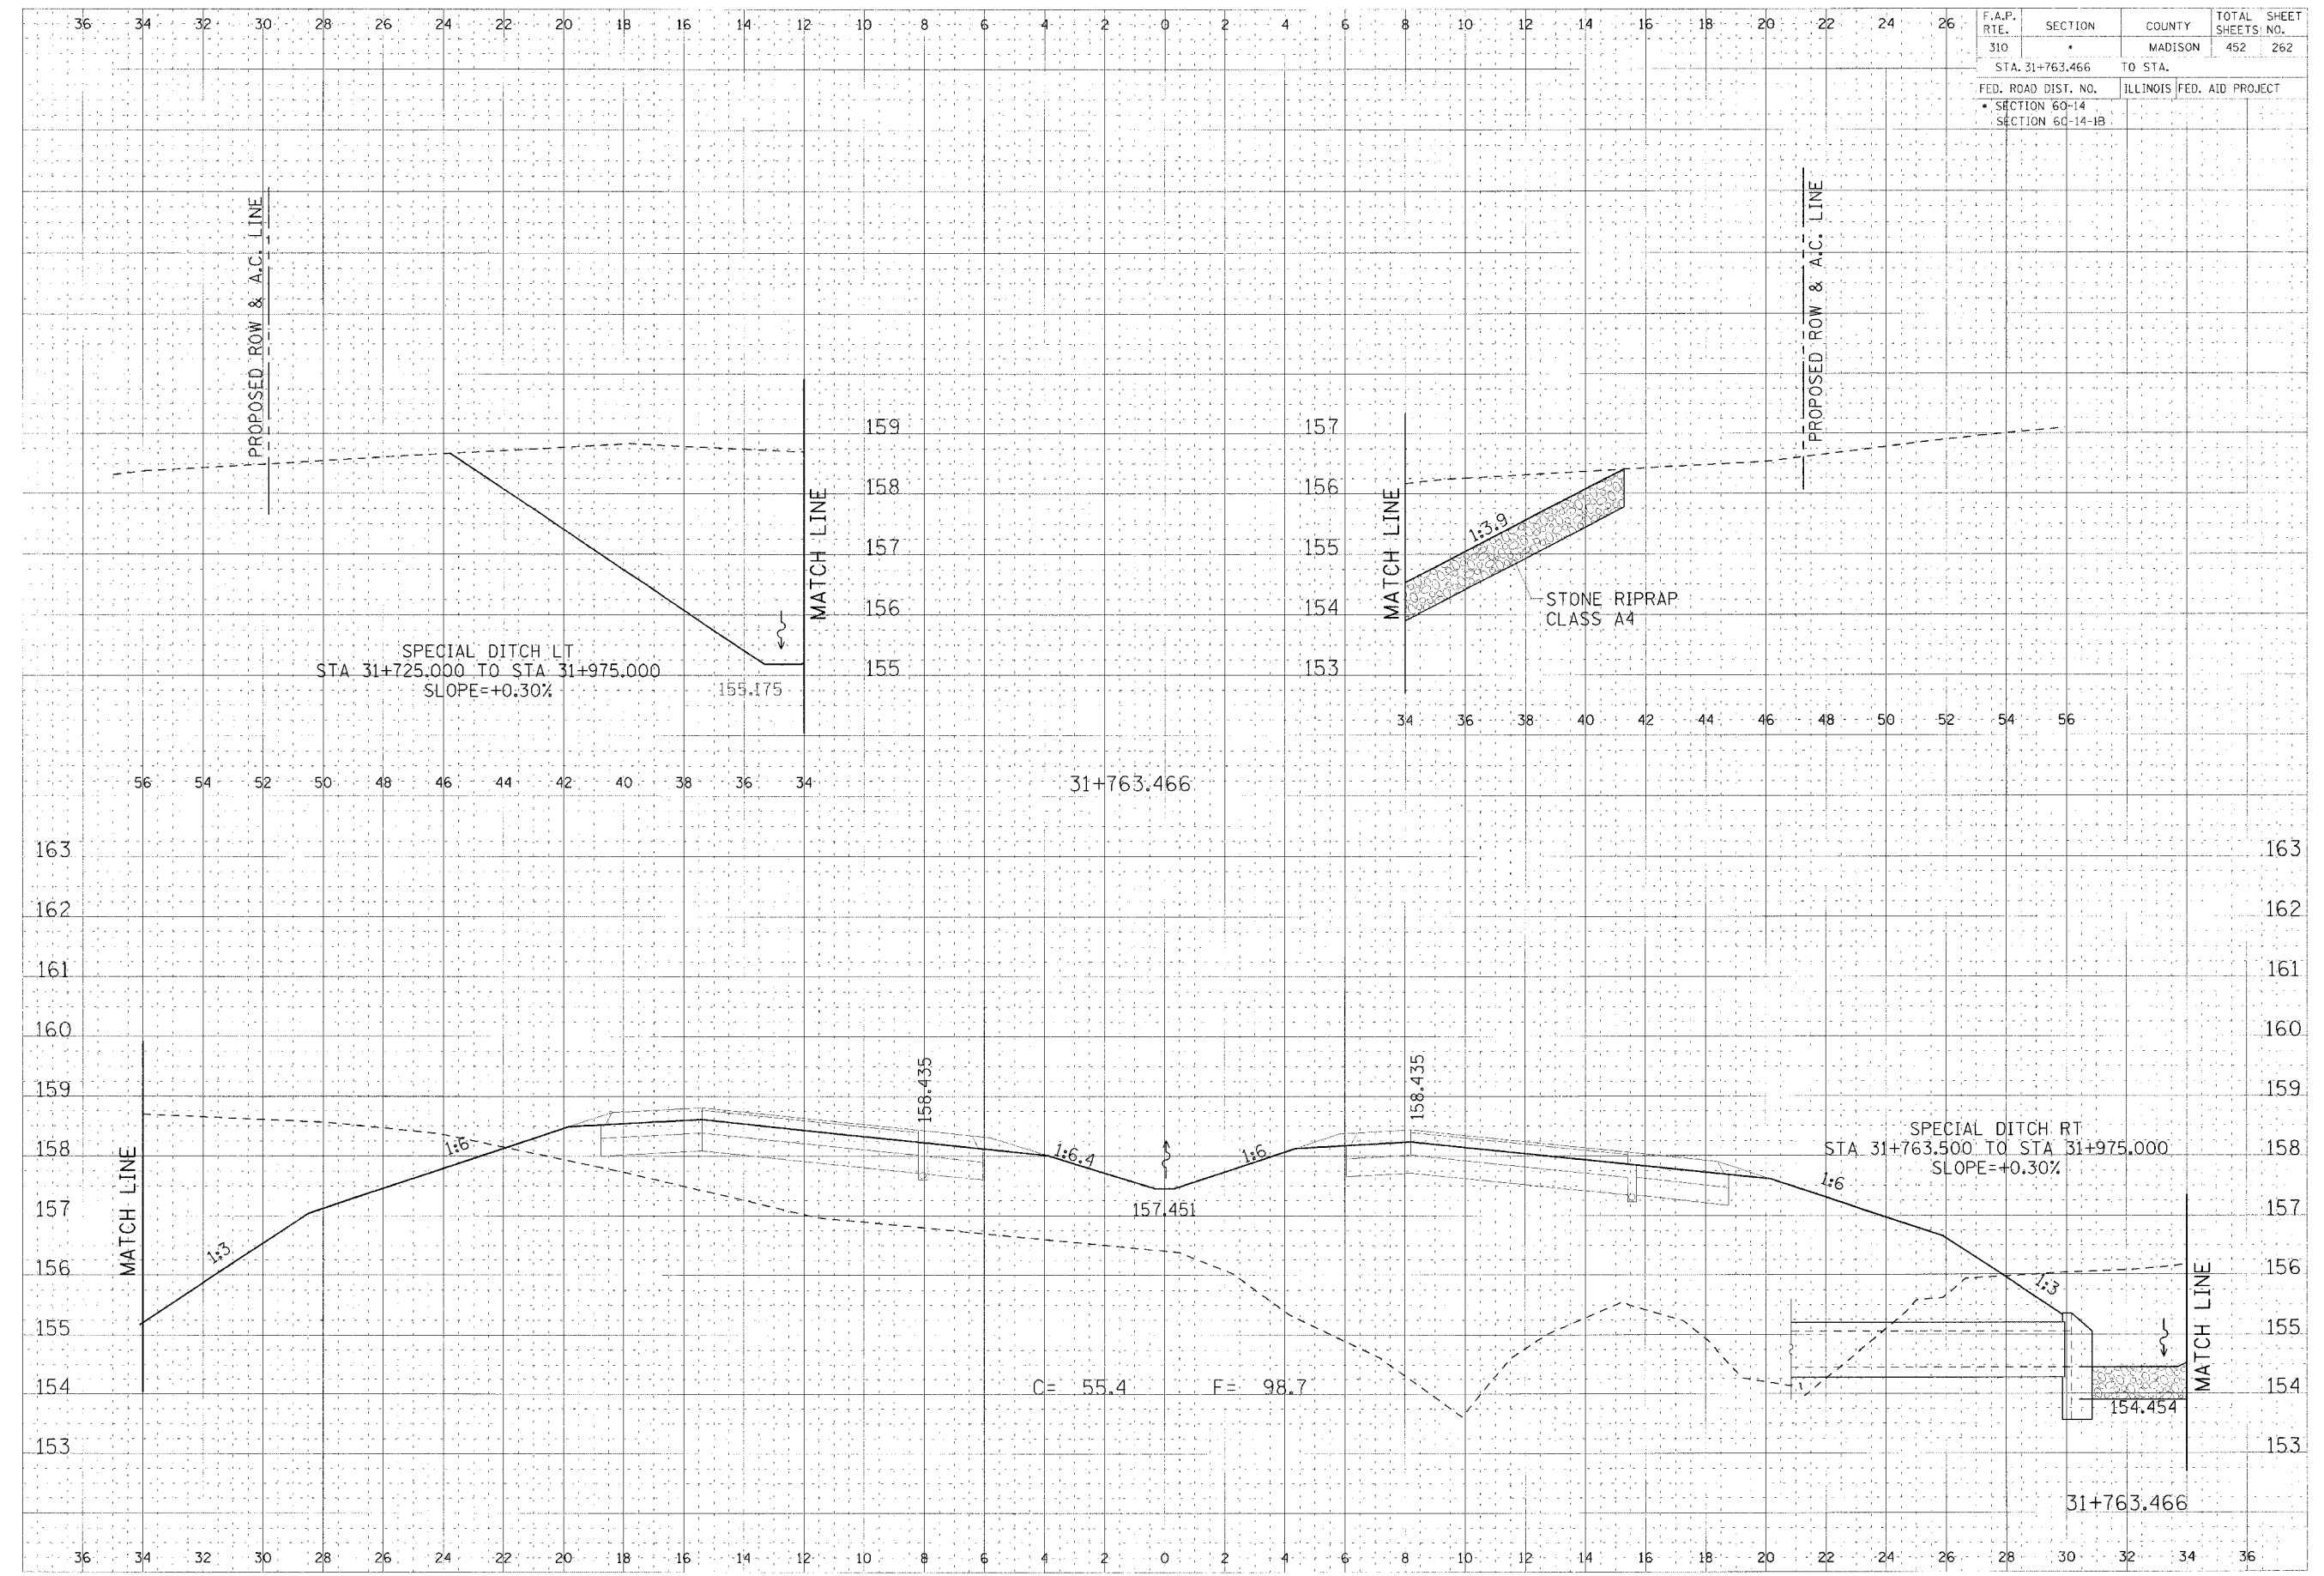

FINAL
DESIGNED
CHECKED
DATE

DESIGNED
CHECKED
DATE

CROSS SECTION, FAP ROUTE 310, STA 31+763.466