


F.A.P. RTE.	SECTION	COUNTY	TOTAL SHEETS	SHEET NO.
310		MADISON	452	276
STA. 32+050.000		TO STA.		
FED. ROAD DIST. NO.		ILLINOIS FED. AID PROJECT		
SECTION 60-14		SECTION 60-14-1B		

DRAWN BY DATE
 CHECKED BY DATE
 DESIGNED BY DATE
 IN CHARGE BY DATE
 NOTE BOOK NO. DATE
 ALL DIMENSIONS ARE IN FEET UNLESS OTHERWISE SPECIFIED

DRAWN BY DATE
 CHECKED BY DATE
 DESIGNED BY DATE
 IN CHARGE BY DATE
 NOTE BOOK NO. DATE
 ALL DIMENSIONS ARE IN FEET UNLESS OTHERWISE SPECIFIED

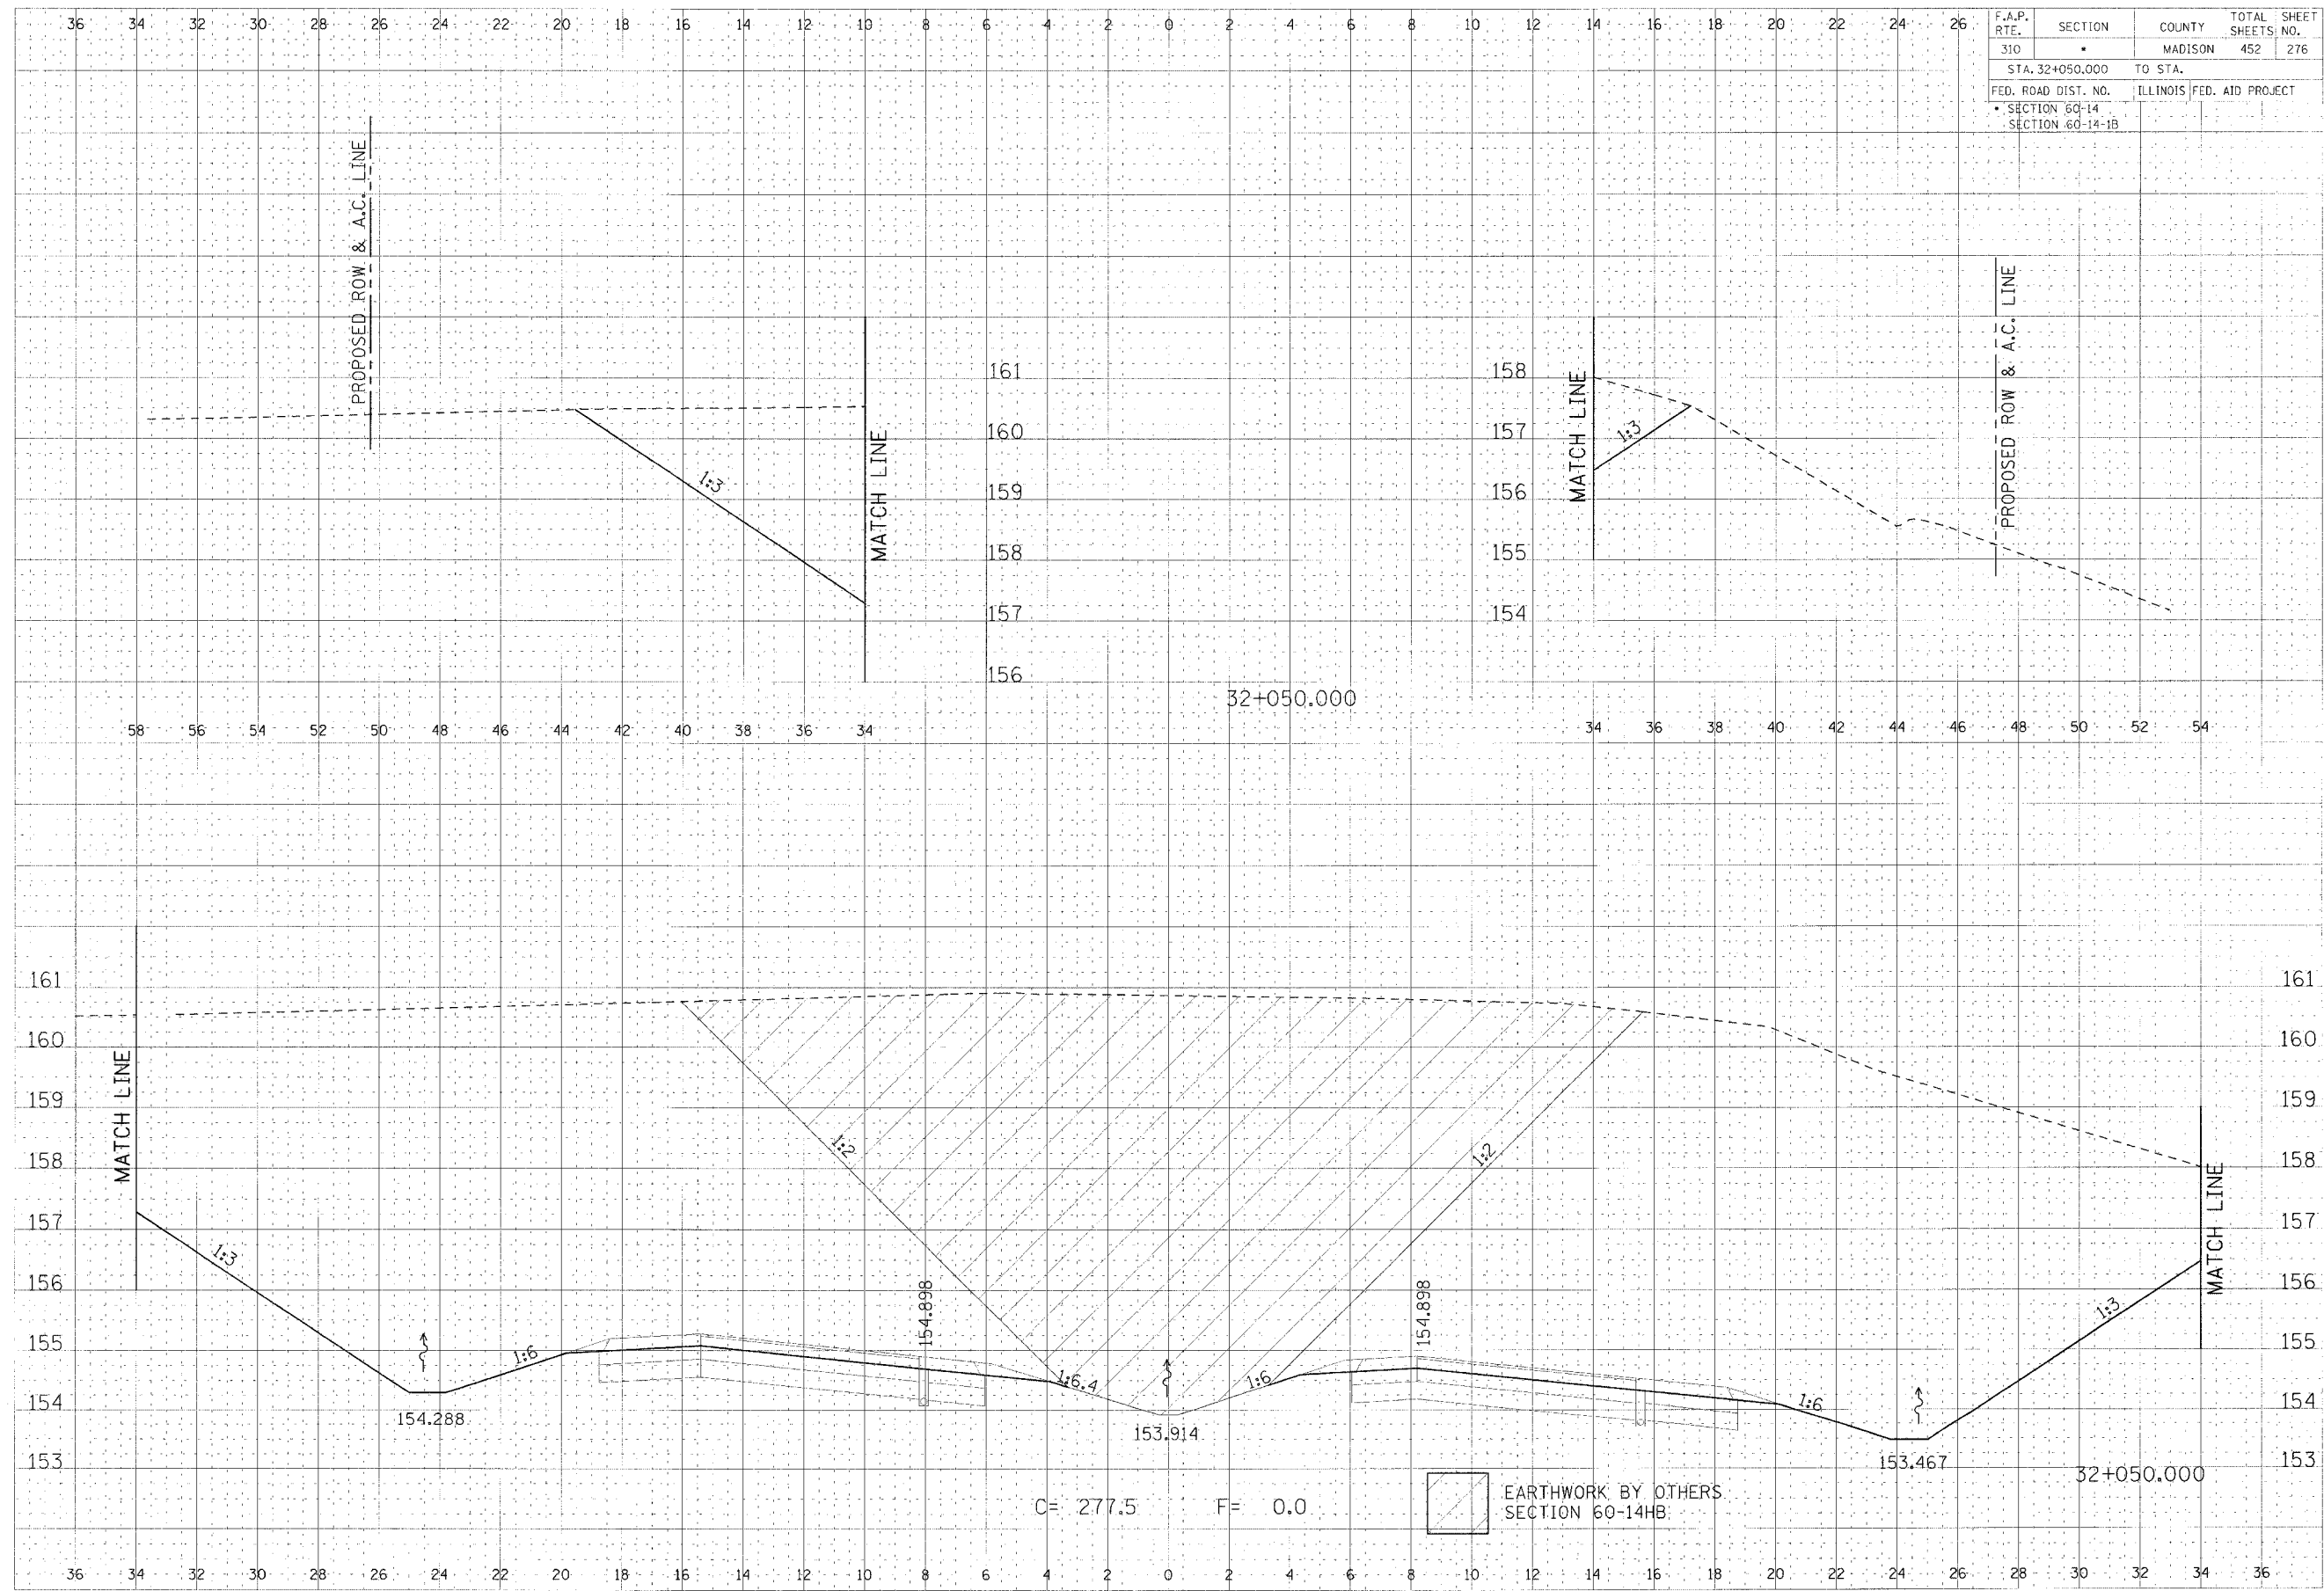

CROSS SECTION, FAP ROUTE 310, STA 32+050.000