


F.A.P. RTE.	SECTION	COUNTY	TOTAL SHEETS	SHEET NO.
310		MADISON	452	303
STA. 32+829.672		TO STA.		
FED. ROAD DIST. NO.		ILLINOIS FED. AID PROJECT		
SECTION 60-14		SECTION 60-14-1B		

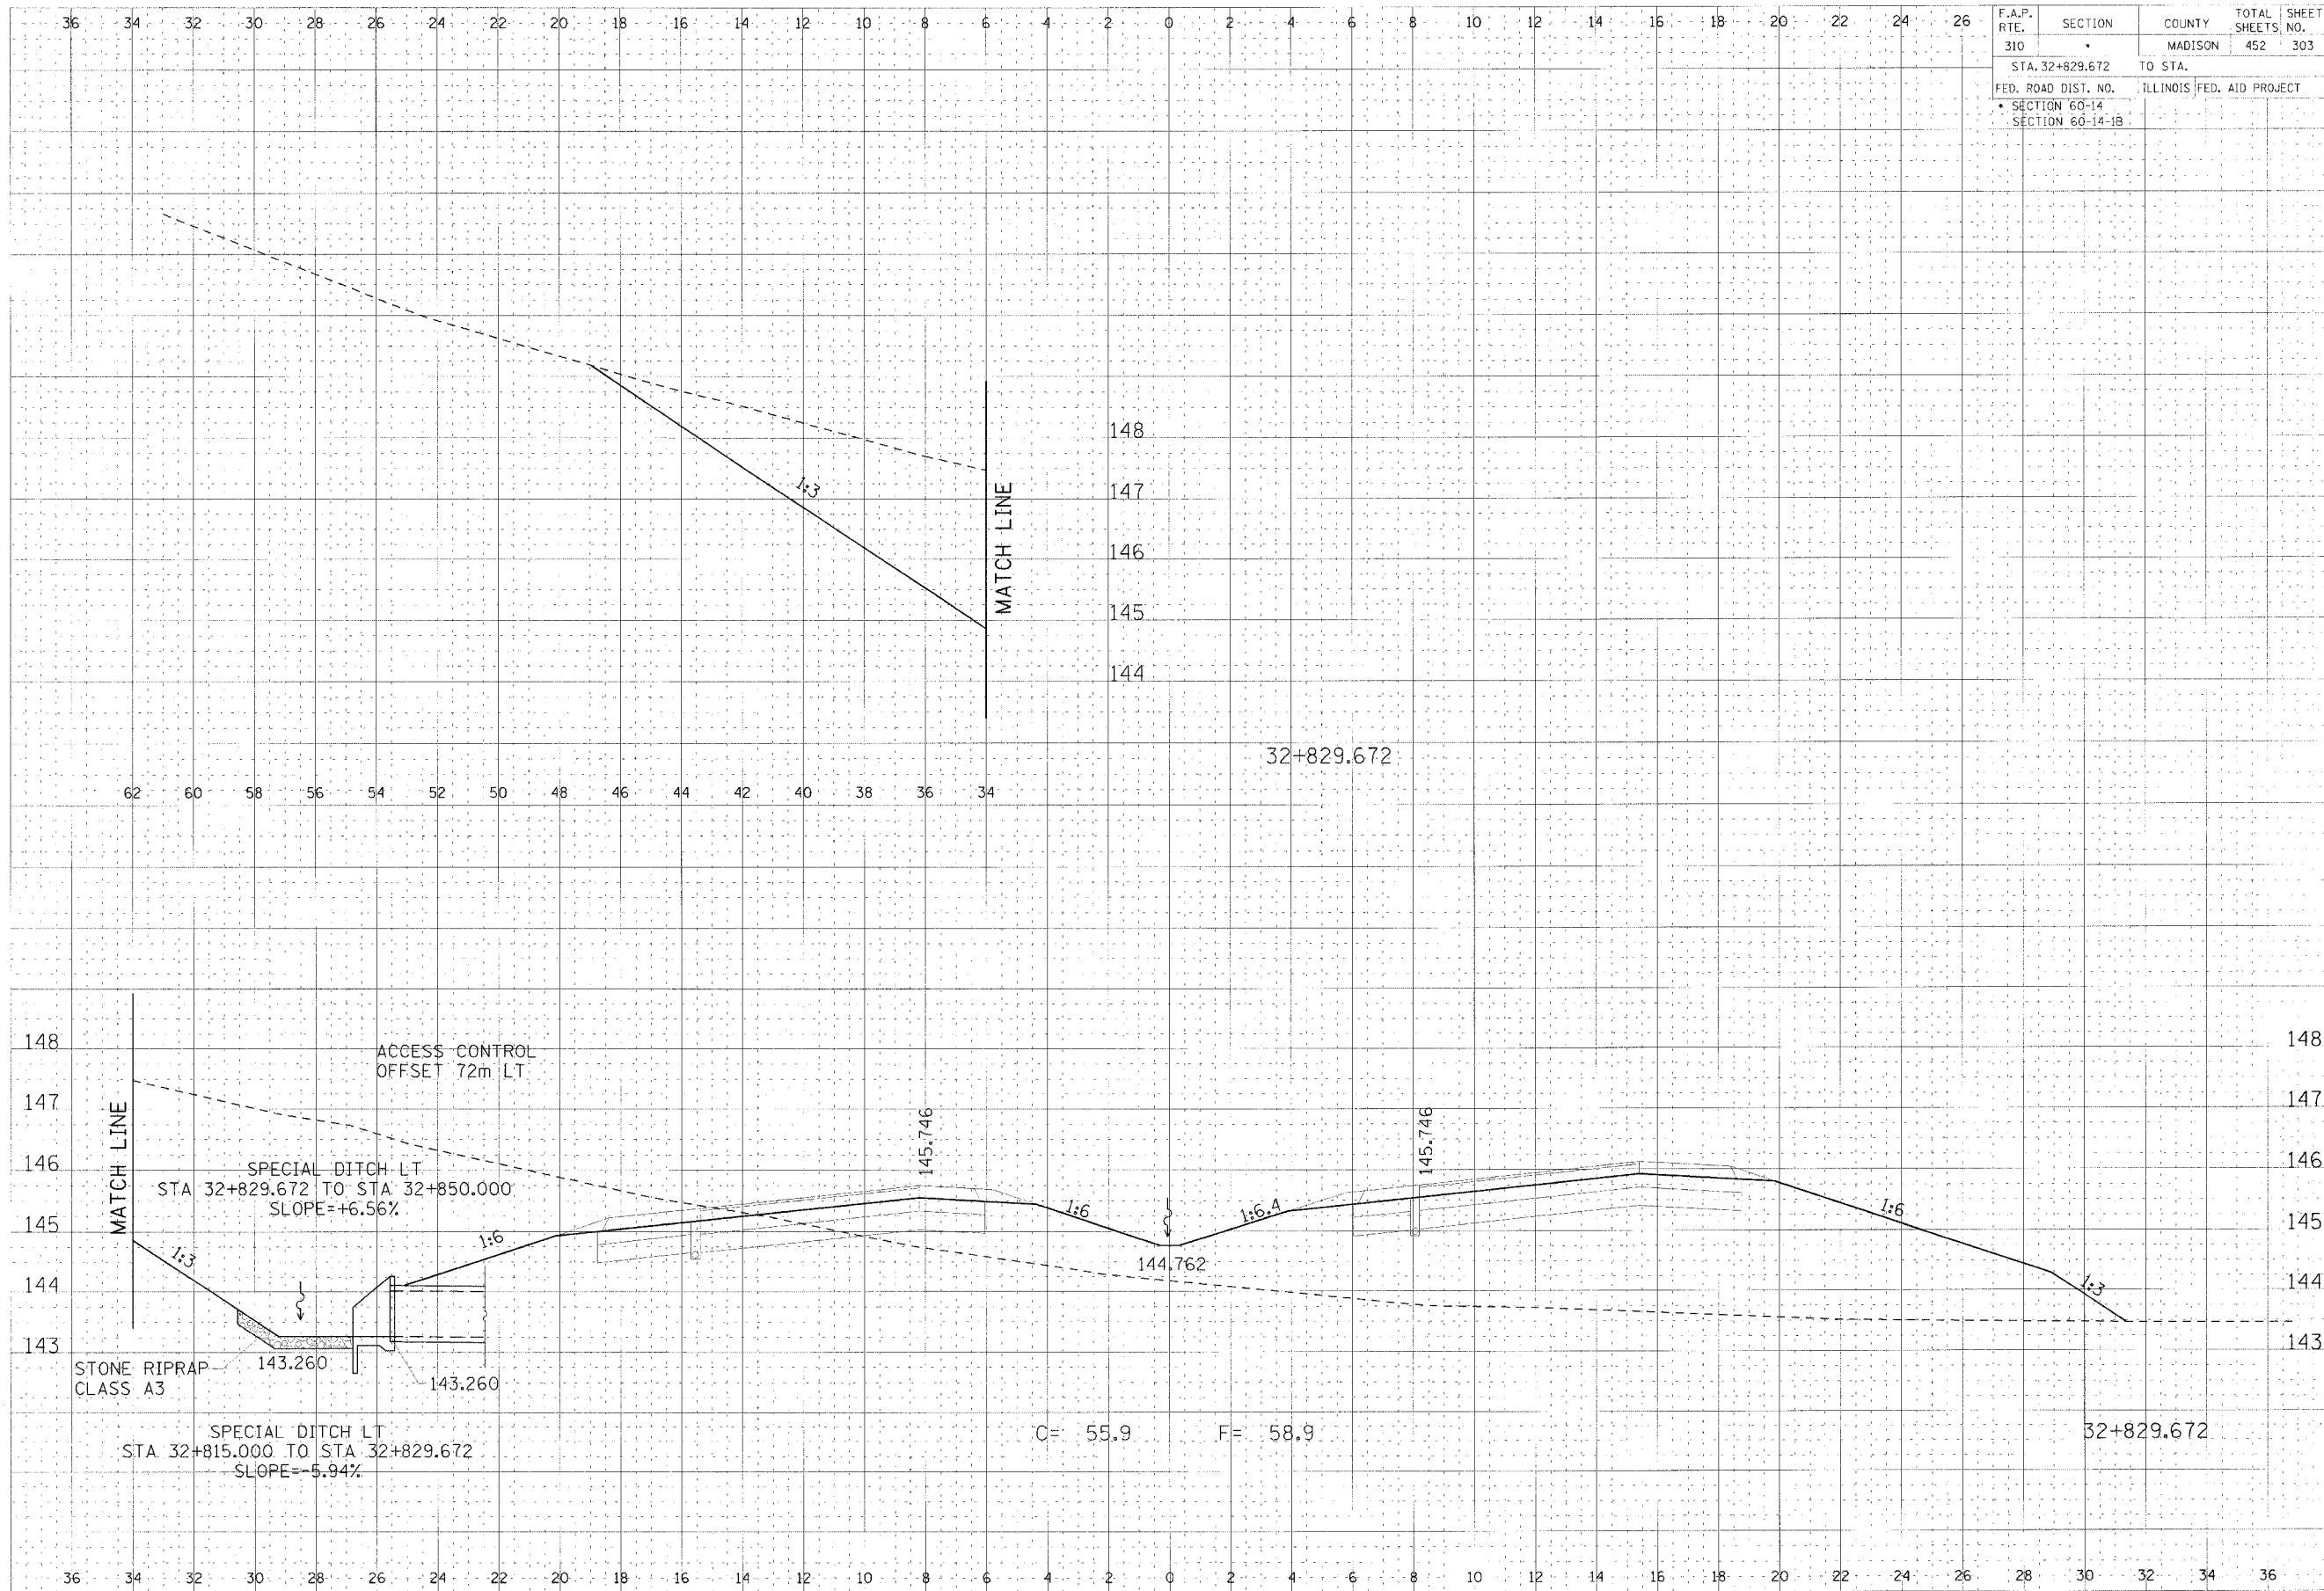

DATE: _____
 DRAWN BY: _____
 CHECKED BY: _____
 DATE: _____
 SCALE: _____

DATE: _____
 DRAWN BY: _____
 CHECKED BY: _____
 DATE: _____
 SCALE: _____

CROSS SECTION, FAP ROUTE 310, STA 32+829.672