


36 34 32 30 28 26 24 22 20 18 16 14 12 10 8 6 4 2 0 2 4 6 8 10 12 14 16 18 20 22 24 26

F.A.P. RTE. 310	SECTION STA. 32+875.000 TO STA.	COUNTY MADISON	TOTAL SHEETS 452	SHEET NO. 307
FED. ROAD DIST. NO. SECTION 60-14		ILLINOIS FED. AID PROJECT SECTION 60-14-1B		

DATE: _____
BY: _____
CHECKED: _____
SCALE: _____
PROJECT: _____

DATE: _____
BY: _____
CHECKED: _____
SCALE: _____
PROJECT: _____

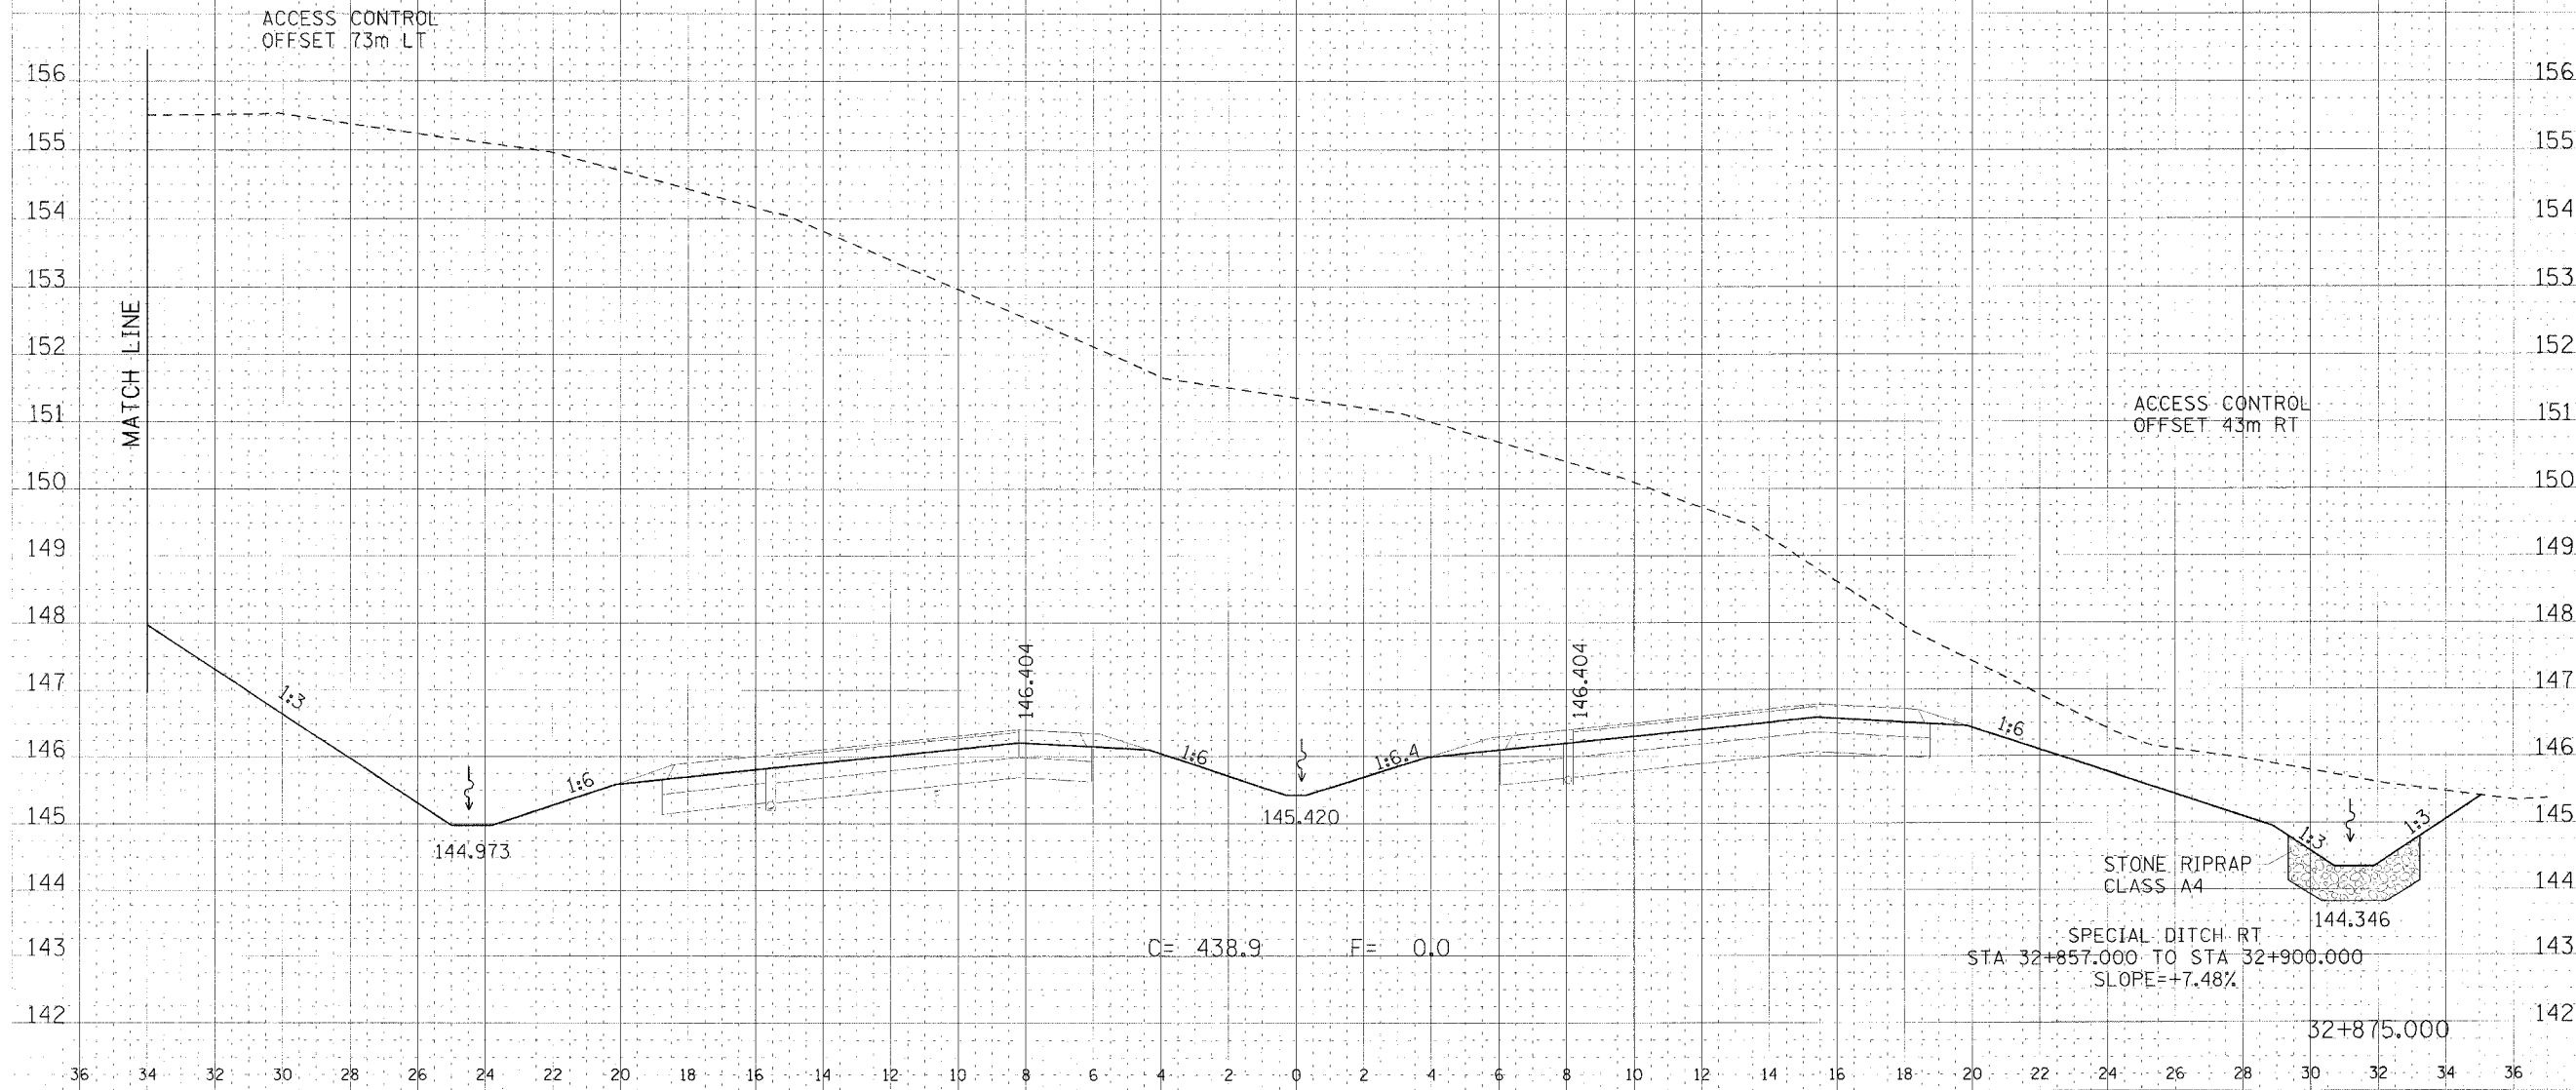

CROSS SECTION, FAP ROUTE 310, STA 32+875.000