
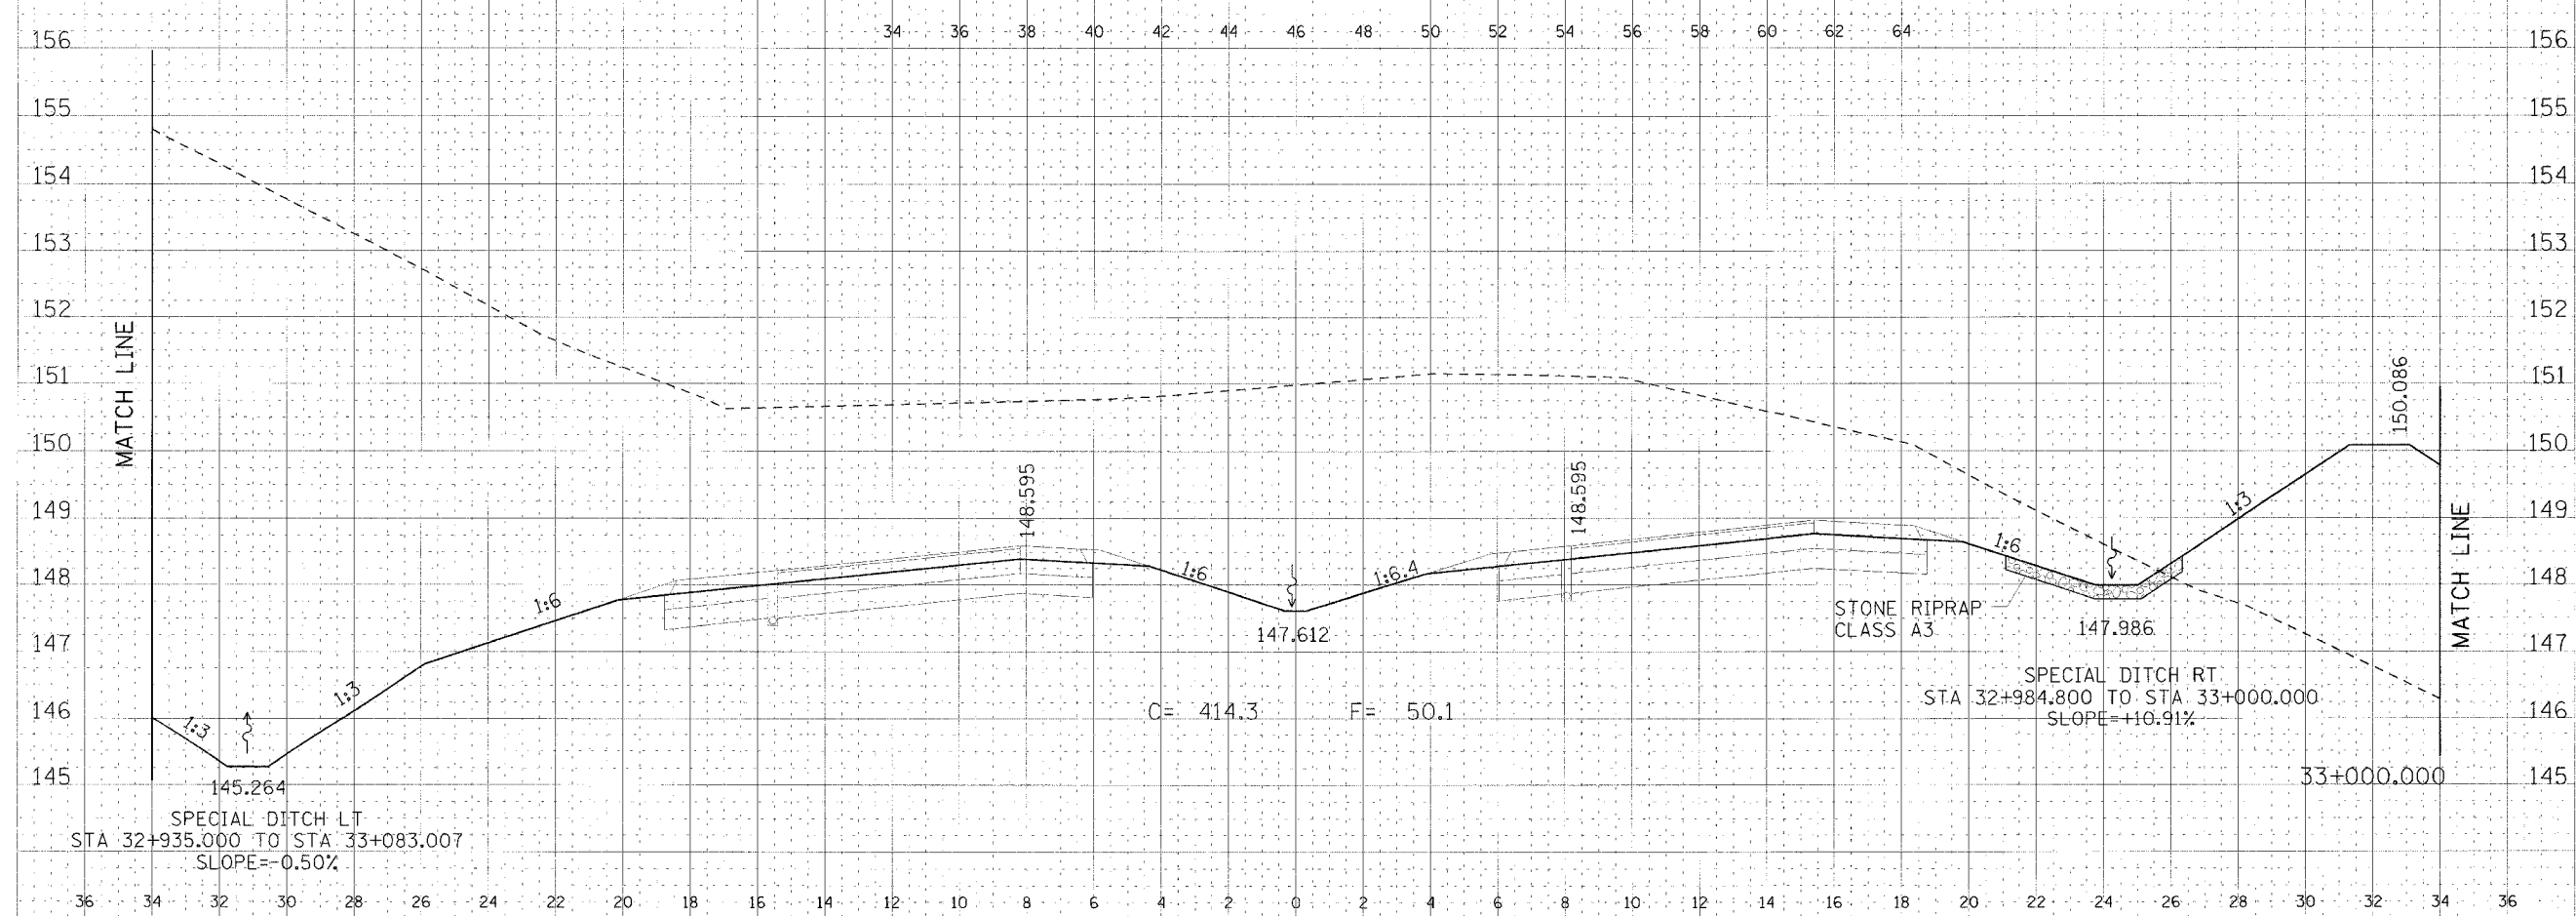


F.A.P. RTE. 310	SECTION •	COUNTY MADISON	TOTAL SHEETS 469	SHEET NO. 317
STA. 33+000.000		TO STA.		
FED. ROAD DIST. NO.		ILLINOIS FED. AID PROJECT		
• SECTION 60-14				
• SECTION 60-14-1B				

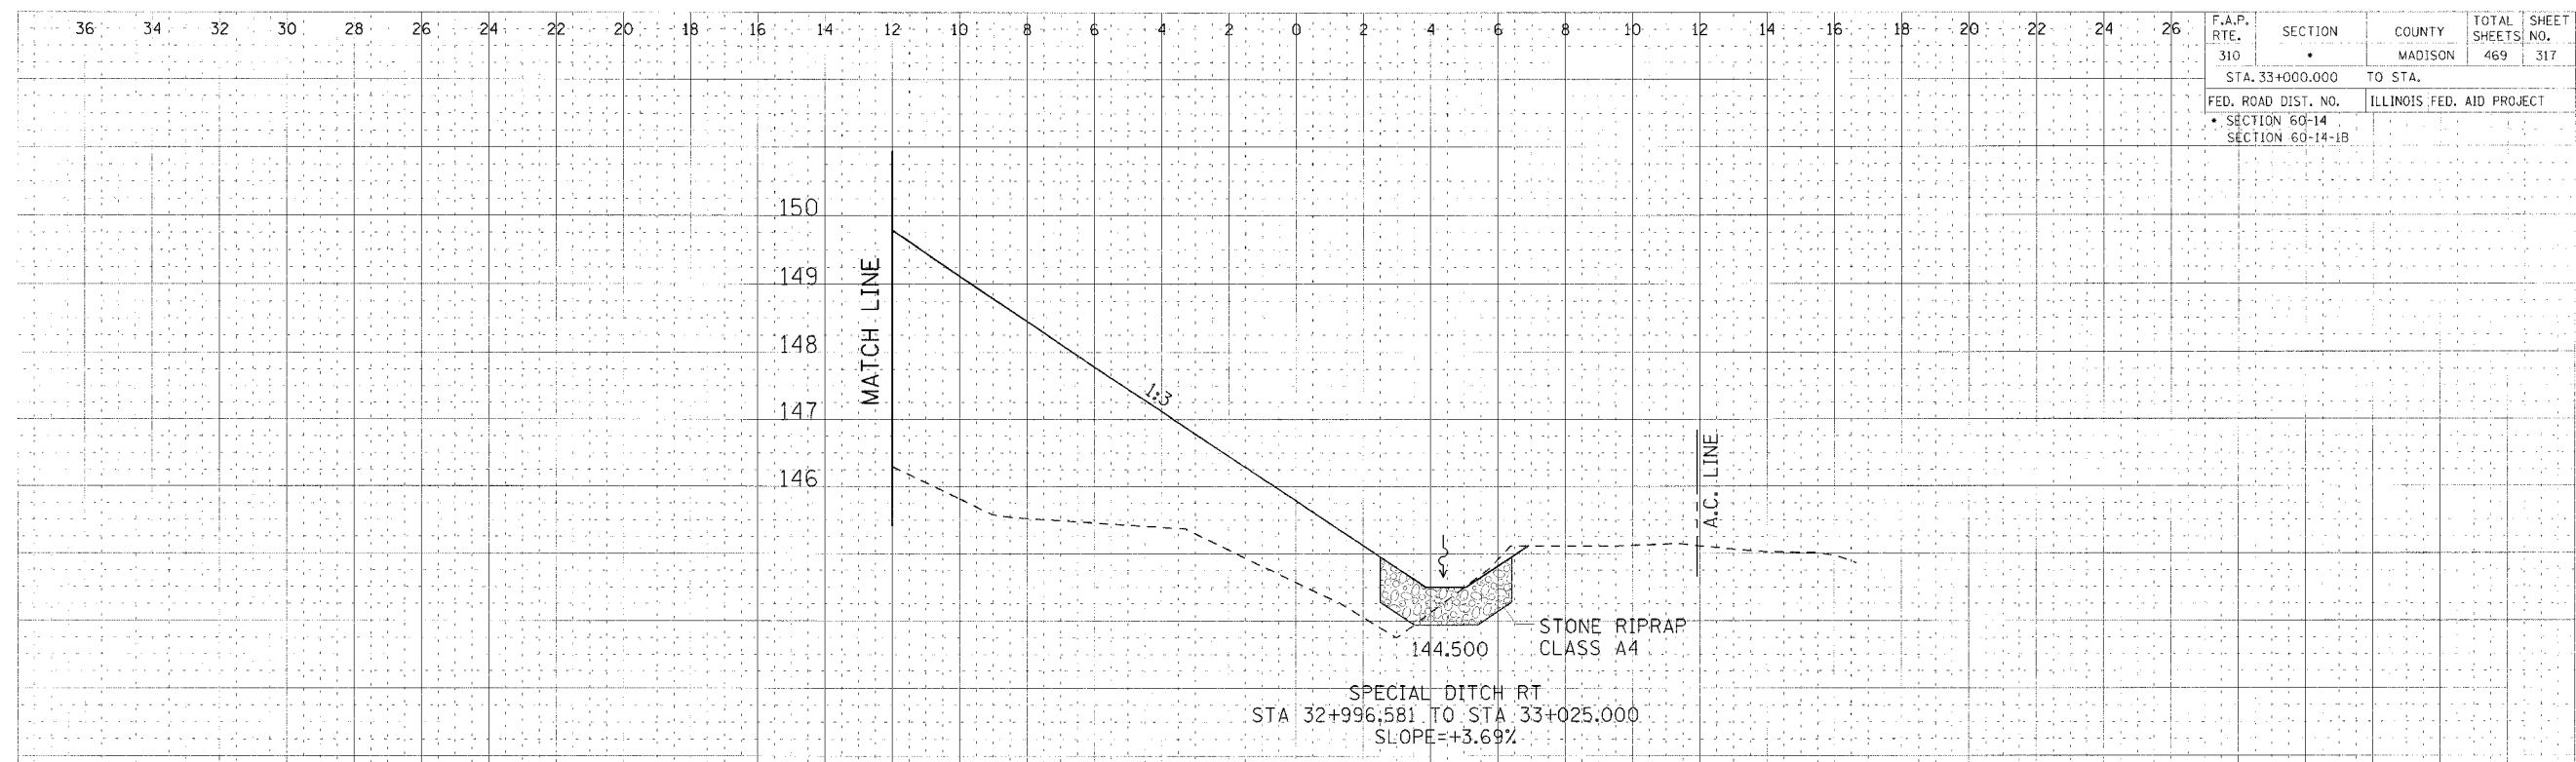

CROSS SECTION, FAP ROUTE 310, STA 33+000.000

DATE	
BY	
CHKD	
APP'D	
DESIGNED	
DRAWN	
CHECKED	
IN CHARGE	

DATE	
BY	
CHKD	
APP'D	
DESIGNED	
DRAWN	
CHECKED	
IN CHARGE	

DATE PLOTTED: 11/14/2006 11:11:24 AM