


F.A.P. RTE.	SECTION	COUNTY	TOTAL SHEETS	SHEET NO.
310		MADISON	469	318
STA. 33+000.000		TO STA.		
FED. ROAD DIST. NO.		ILLINOIS FED. AID PROJECT		
SECTION 60-14				
SECTION 60-14-B				

DATE	05-12
BY	
PROJECT	
DATE	
BY	
PROJECT	

DATE	05
BY	
PROJECT	
DATE	
BY	
PROJECT	

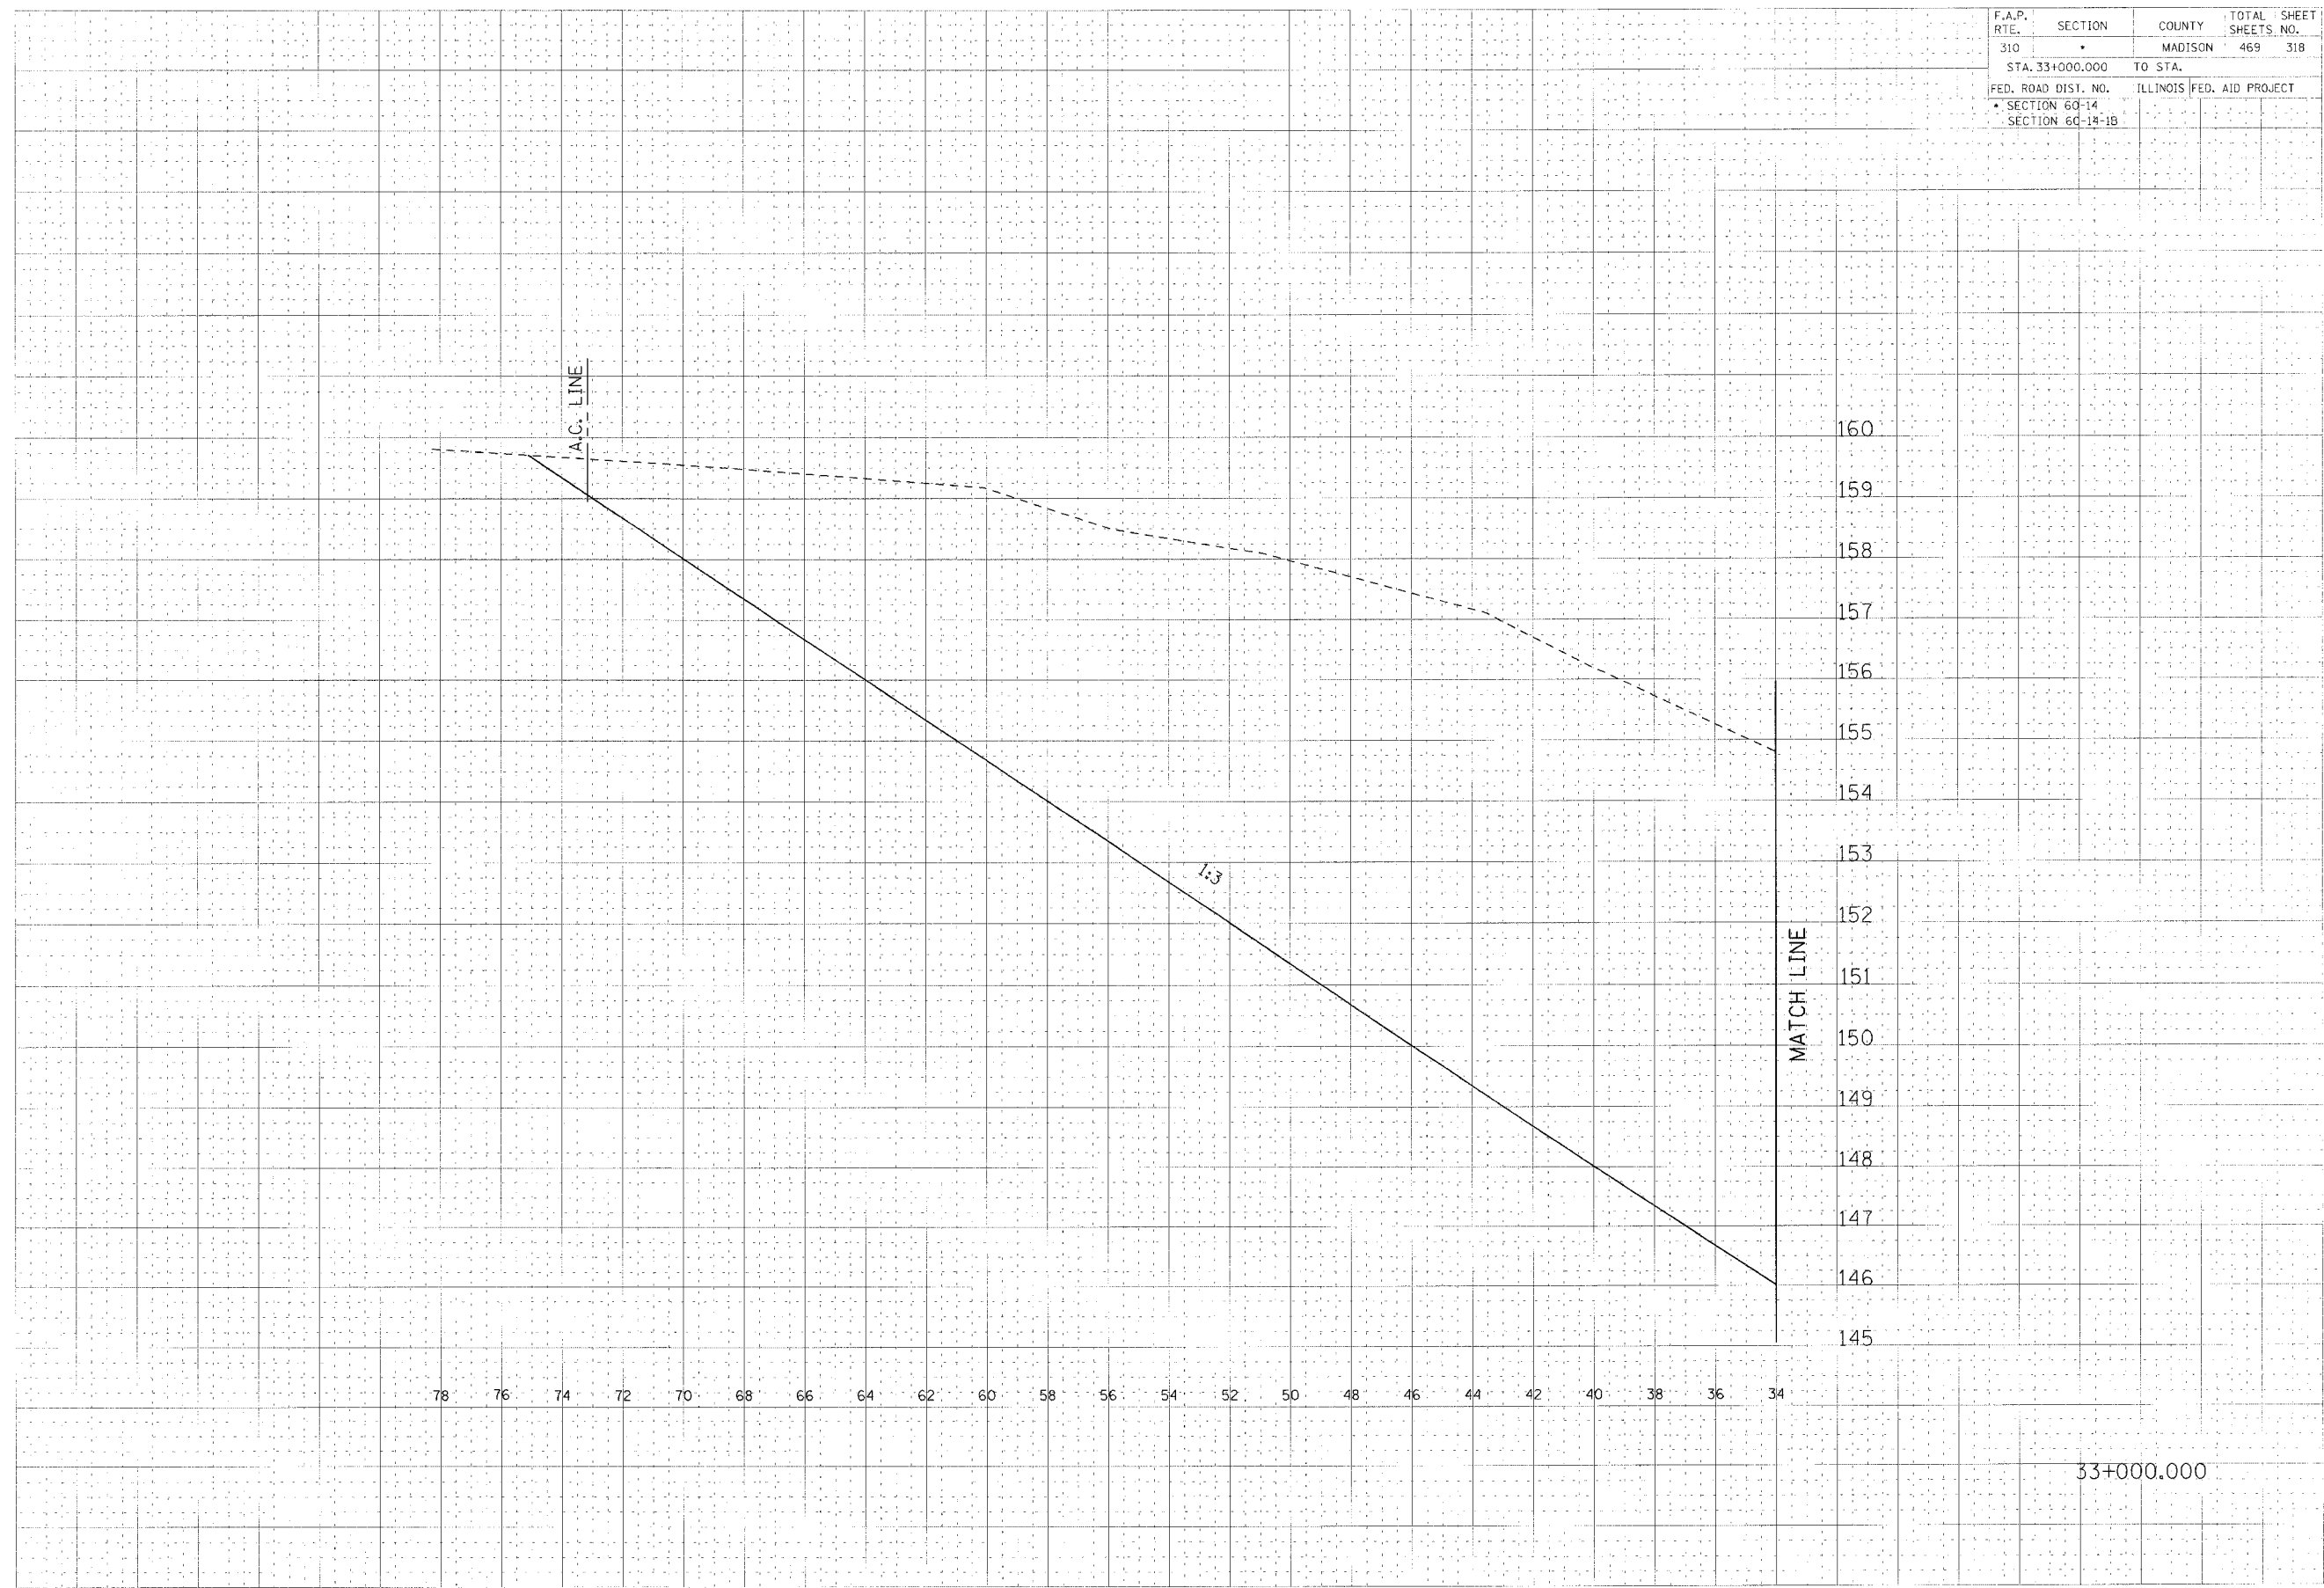

CROSS SECTION, FAP ROUTE 310, STA 33+000.000

11/20/2006 11:23:38 AM