


F.A.P. RTE.	SECTION	COUNTY	TOTAL SHEETS	SHEET NO.
310		MADISON	452	337
STA. 33+375.000		TO STA. 33+425.000		
FED. ROAD DIST. NO.		ILLINOIS FED. AID PROJECT		
SECTION 60-14		SECTION 60-14-1B		

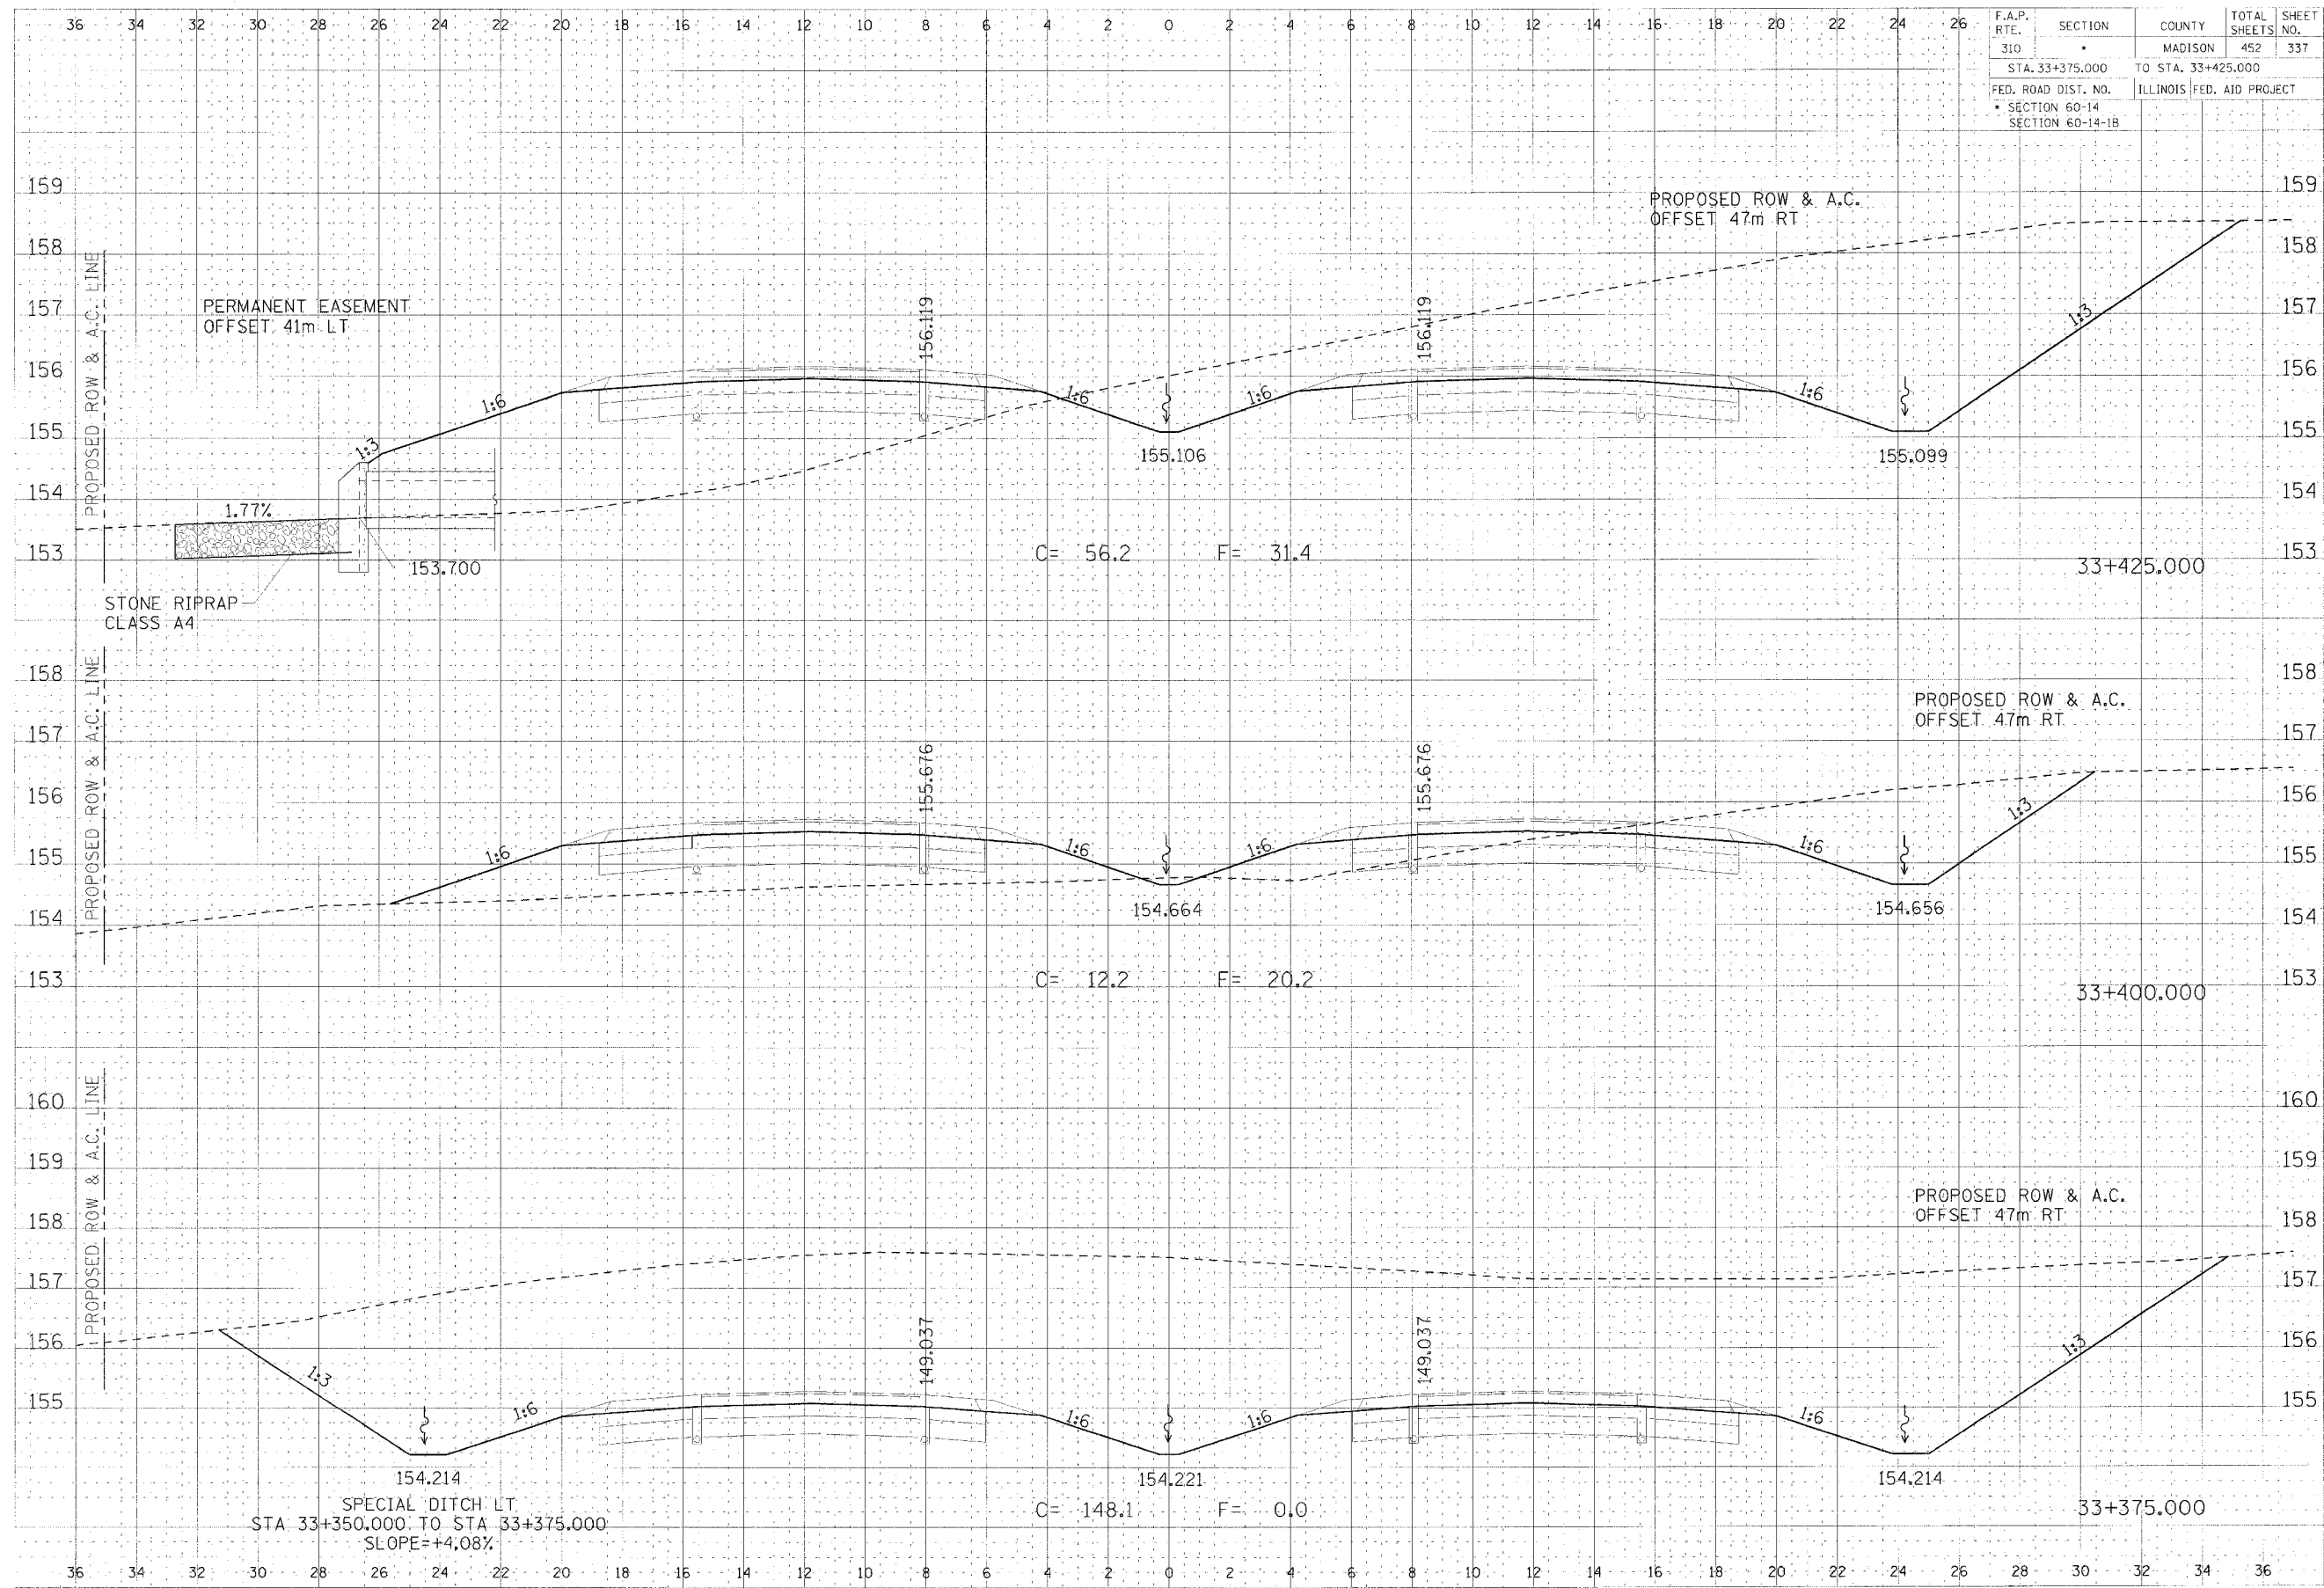

PERMANENT EASEMENT
OFFSET 41m LT

STONE RIPRAP
CLASS A4

1.77%

153.700

SPECIAL DITCH LT
STA 33+350.000 TO STA 33+375.000
SLOPE = +4.08%

CROSS SECTION, FAP ROUTE 310, STA 33+375.000 TO STA 33+425.000