


F.A.P. RTE.	SECTION	COUNTY	TOTAL SHEETS	SHEET NO.
310	*	MADISON	452	344
STA. 33+600.000 TO STA. 33+625.000				
FED. ROAD DIST. NO. ILLINOIS FED. AID PROJECT				
SECTION 60-14				
SECTION 60-14-B				

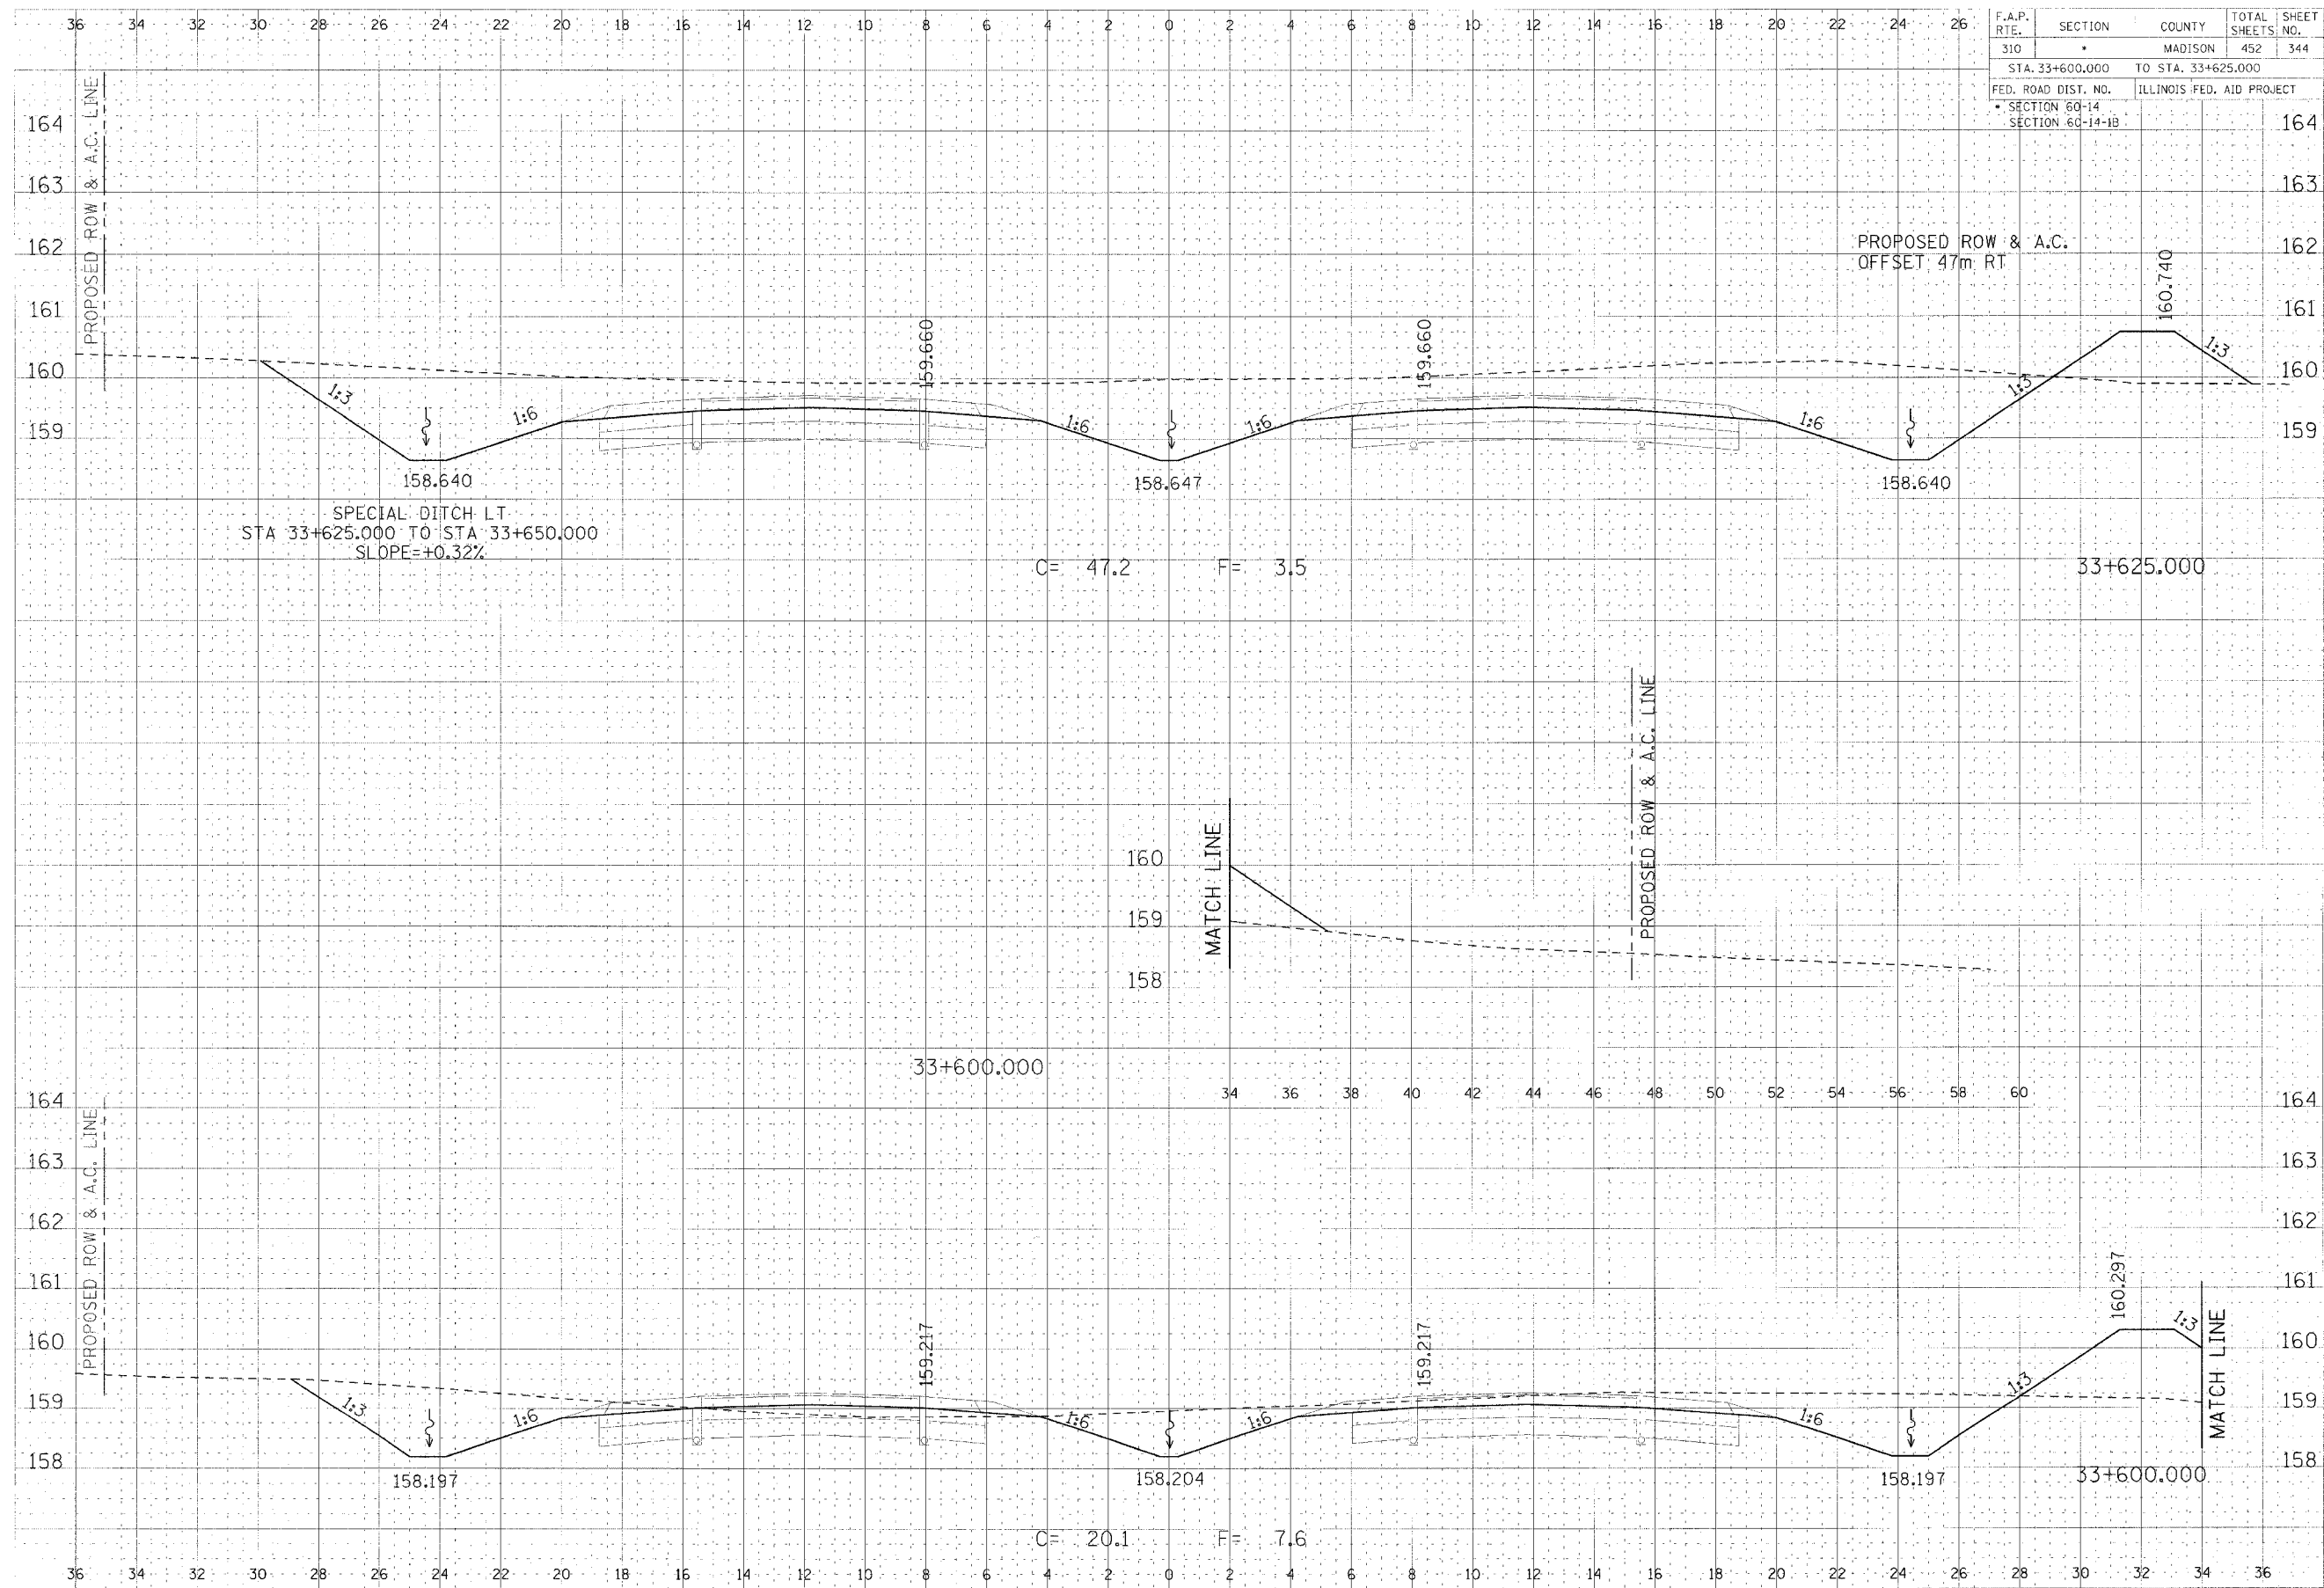

DATE	
BY	
CHECKED	
DESIGNED	
DRAWN	
IN CHARGE	
PROJECT NO.	
SECTION	
DATE	

DATE	
BY	
CHECKED	
DESIGNED	
DRAWN	
IN CHARGE	
PROJECT NO.	
SECTION	
DATE	

CROSS SECTION, FAP ROUTE 310, STA 33+600.000 TO STA 33+625.000