


F.A.P. RTE.	SECTION	COUNTY	TOTAL SHEETS	SHEET NO.
310		MADISON	452	348
STA. 33+750.000		TO STA. 33+775.000		
FED. ROAD DIST. NO.	ILLINOIS	FED. AID PROJECT		
SECTION 60-14			166	
SECTION 60-14-1B			165	

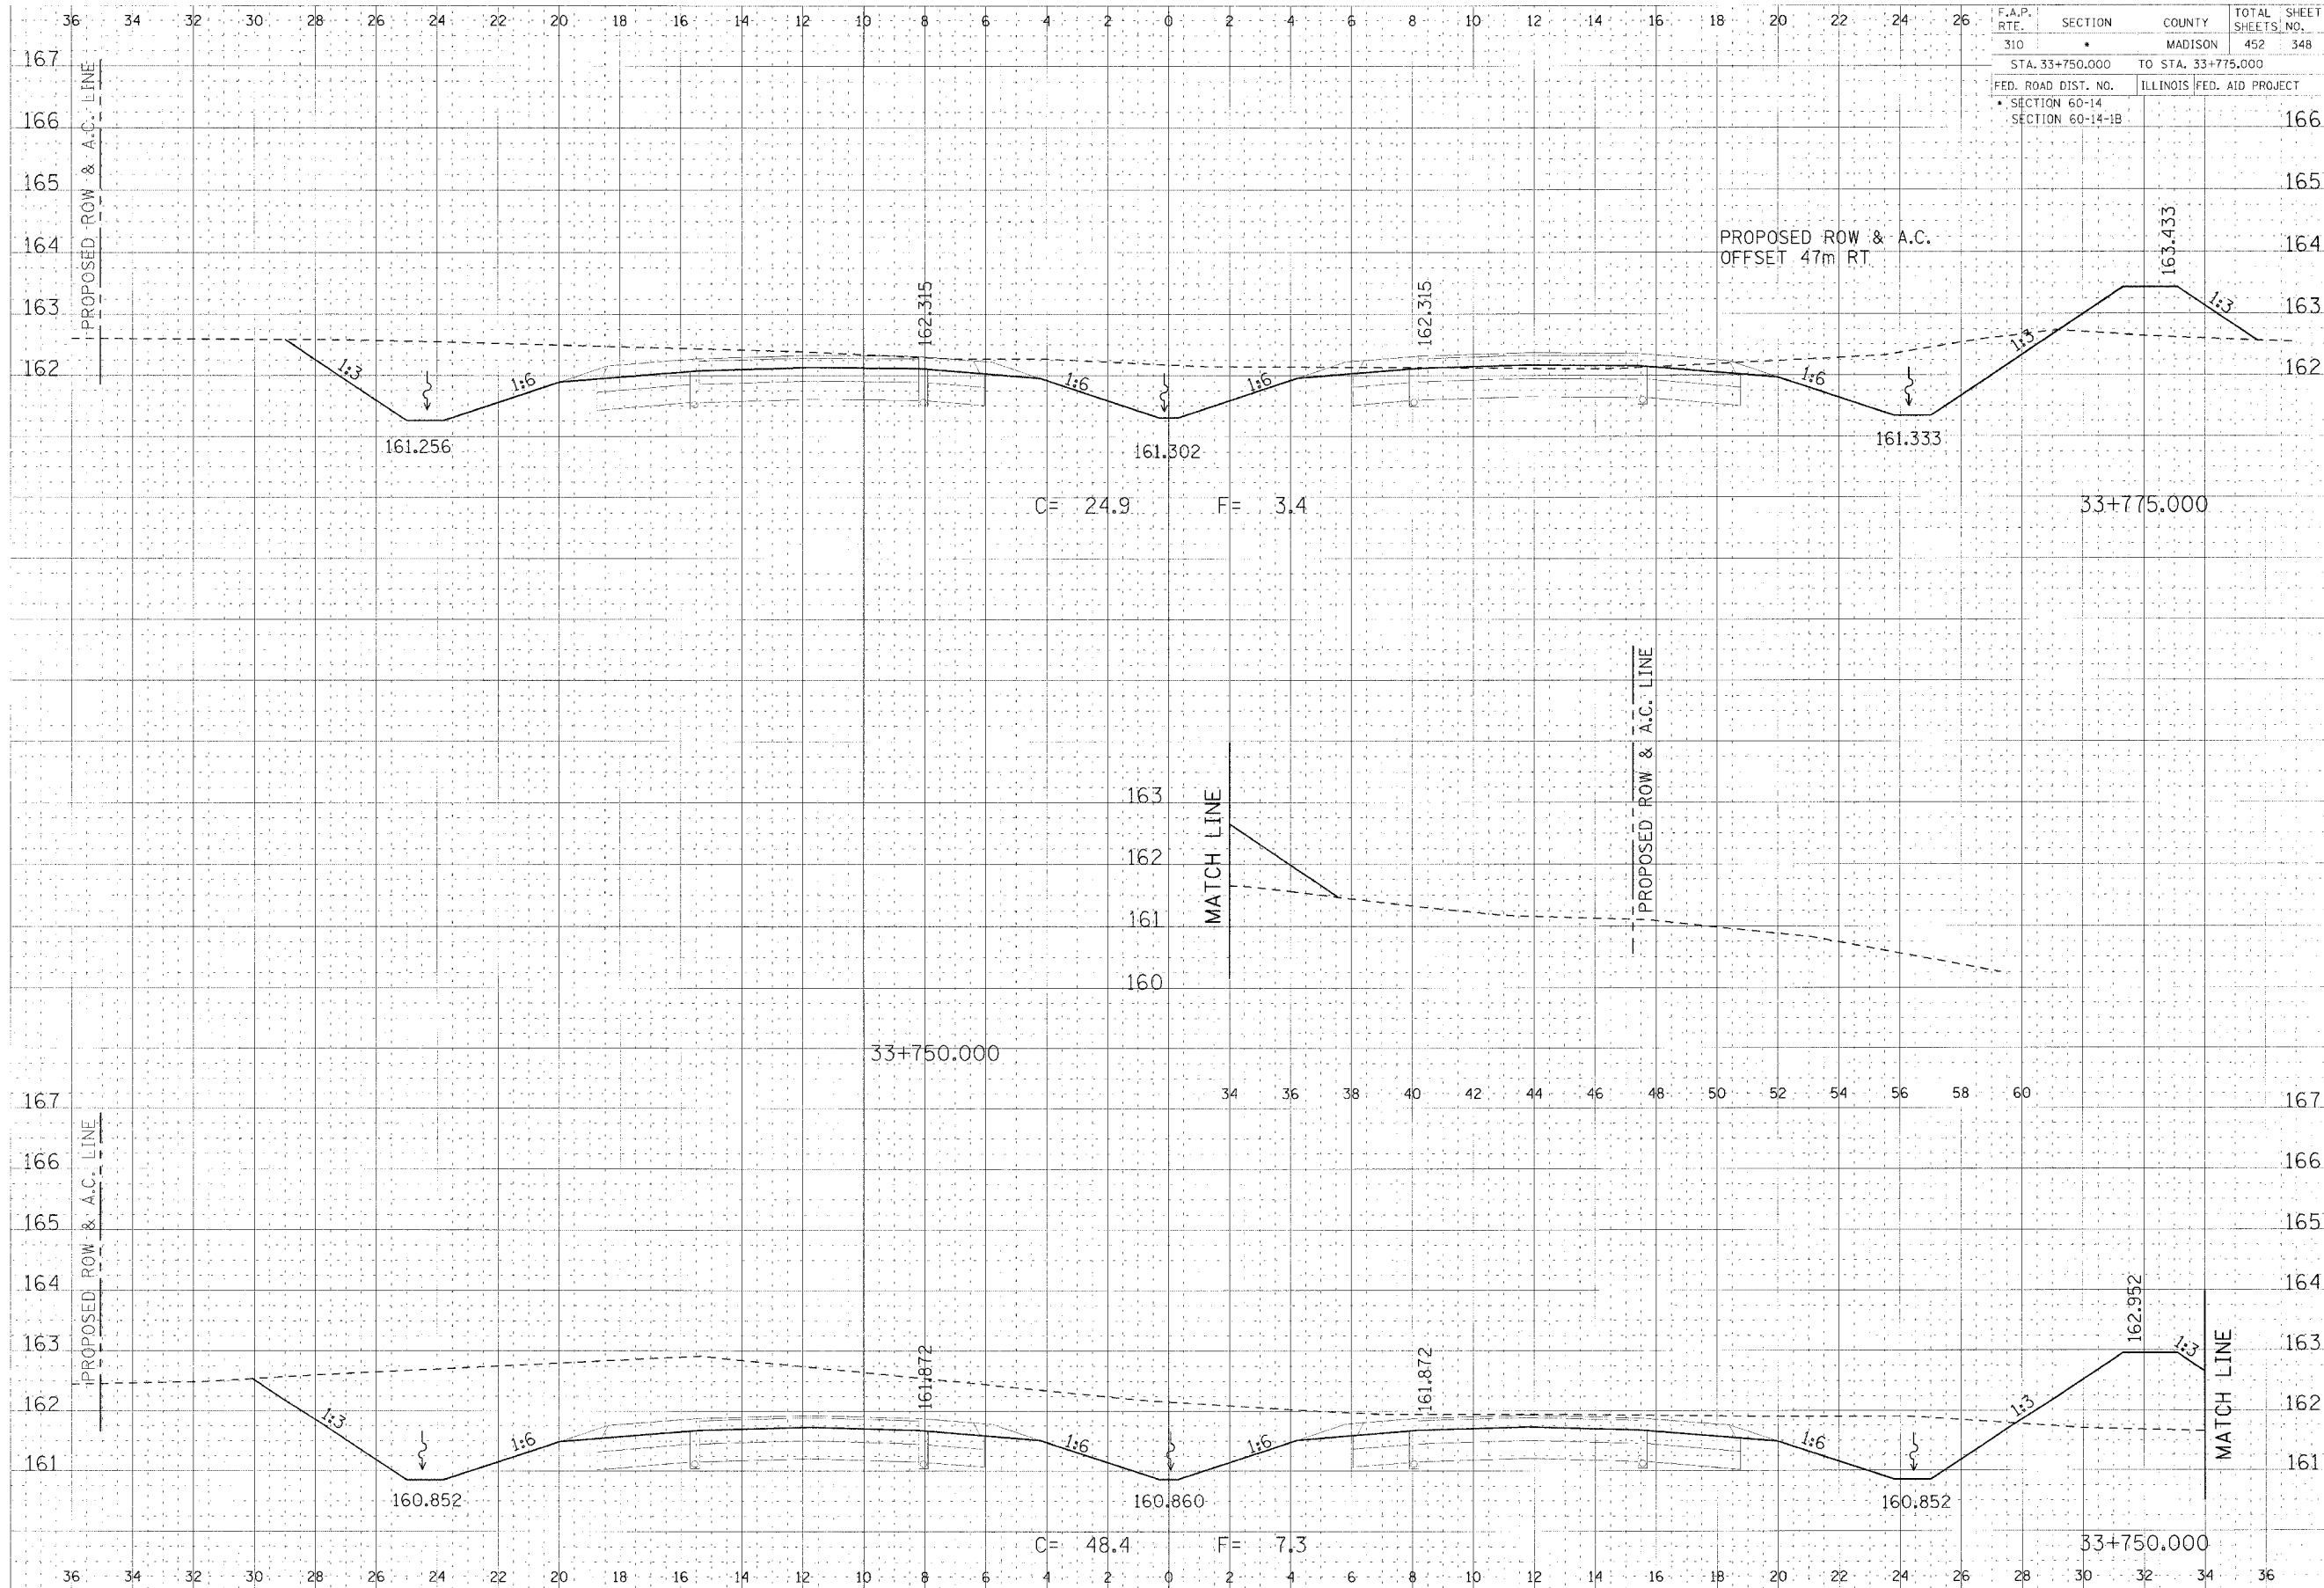

DATE	
BY	
CHKD	
APP'D	
IN CHARGE	
DESIGNED BY	
DRAWN BY	
CHECKED BY	
DATE	

DATE	
BY	
CHKD	
APP'D	
IN CHARGE	
DESIGNED BY	
DRAWN BY	
CHECKED BY	
DATE	

CROSS SECTION, FAP ROUTE 310, STA 33+750.000 TO STA 33+775.000