


| F.A.P. RTE. | SECTION | COUNTY | TOTAL SHEETS | SHEET NO. |
|---------------------|---------|---------------------------|--------------|-----------|
| 310 | | MADISON | 452 | 349 |
| STA. 33+800.000 | | TO STA. | | |
| FED. ROAD DIST. NO. | | ILLINOIS FED. AID PROJECT | | |
| SECTION 60-14 | | SECTION 60-14-1B | | |

| DATE | BY | DESCRIPTION |
|------|----|-------------|
| | | |

| DATE | BY | DESCRIPTION |
|------|----|-------------|
| | | |

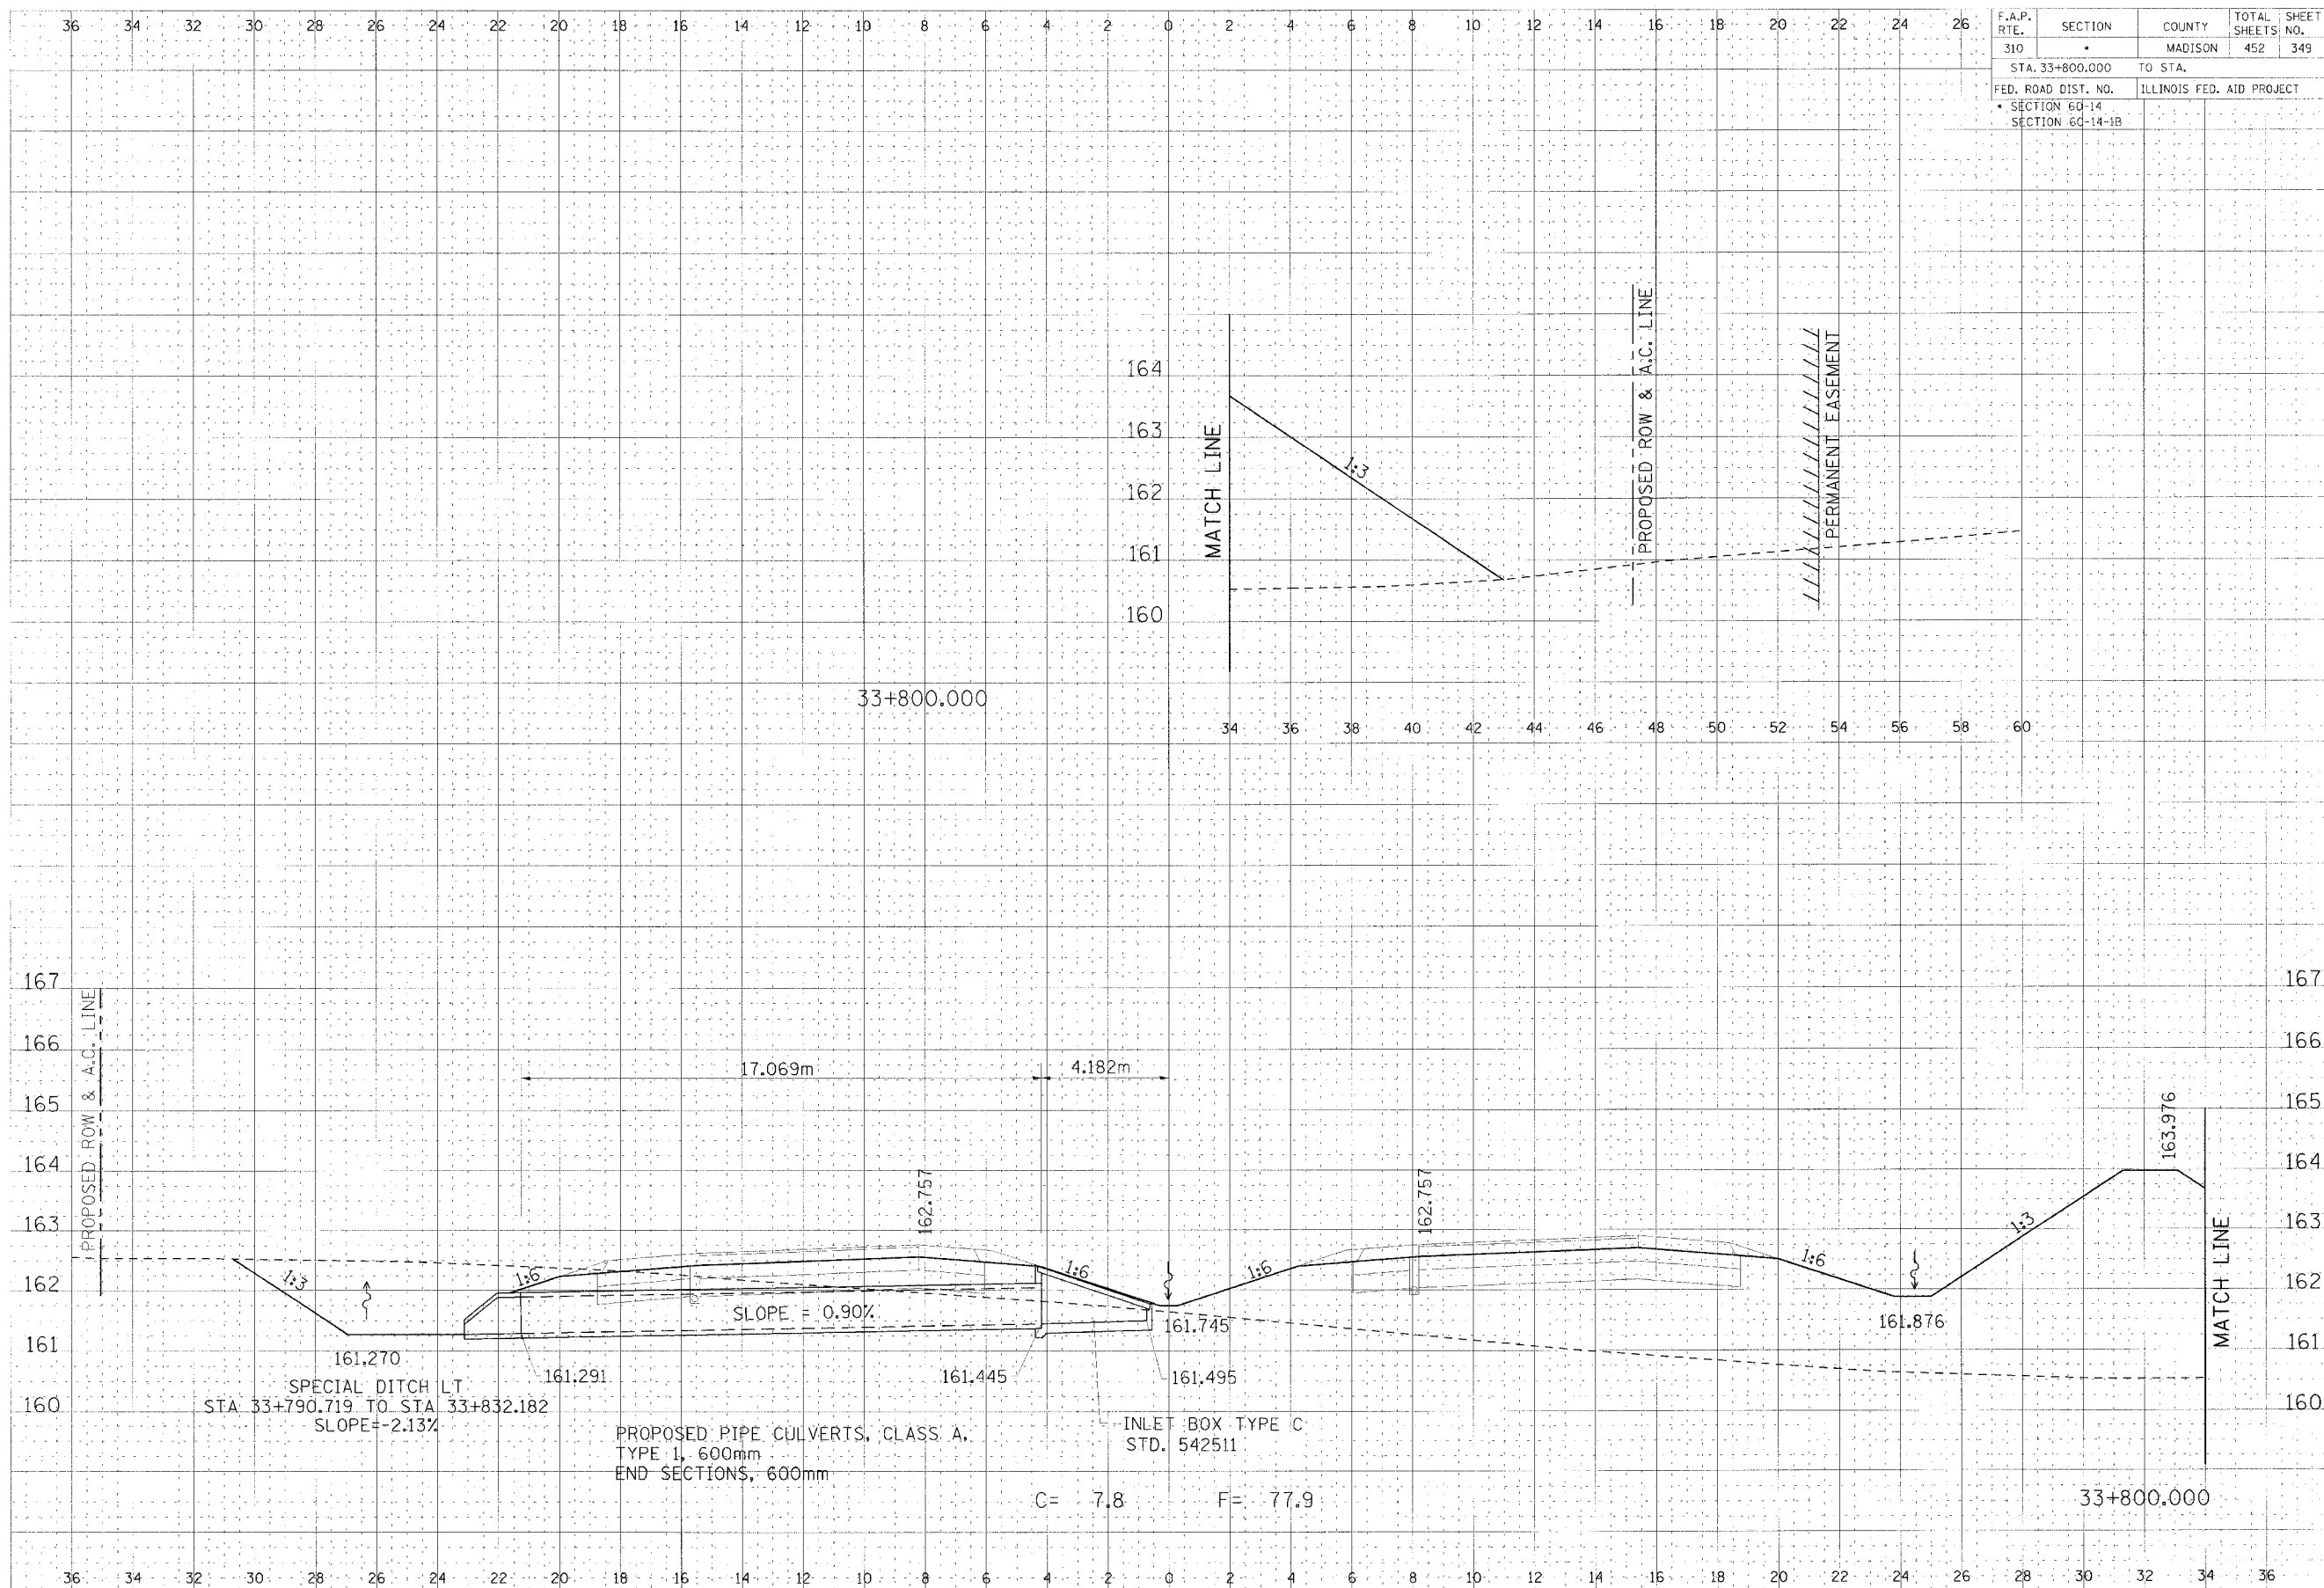

CROSS SECTION, FAP ROUTE 310, STA 33+800.000