
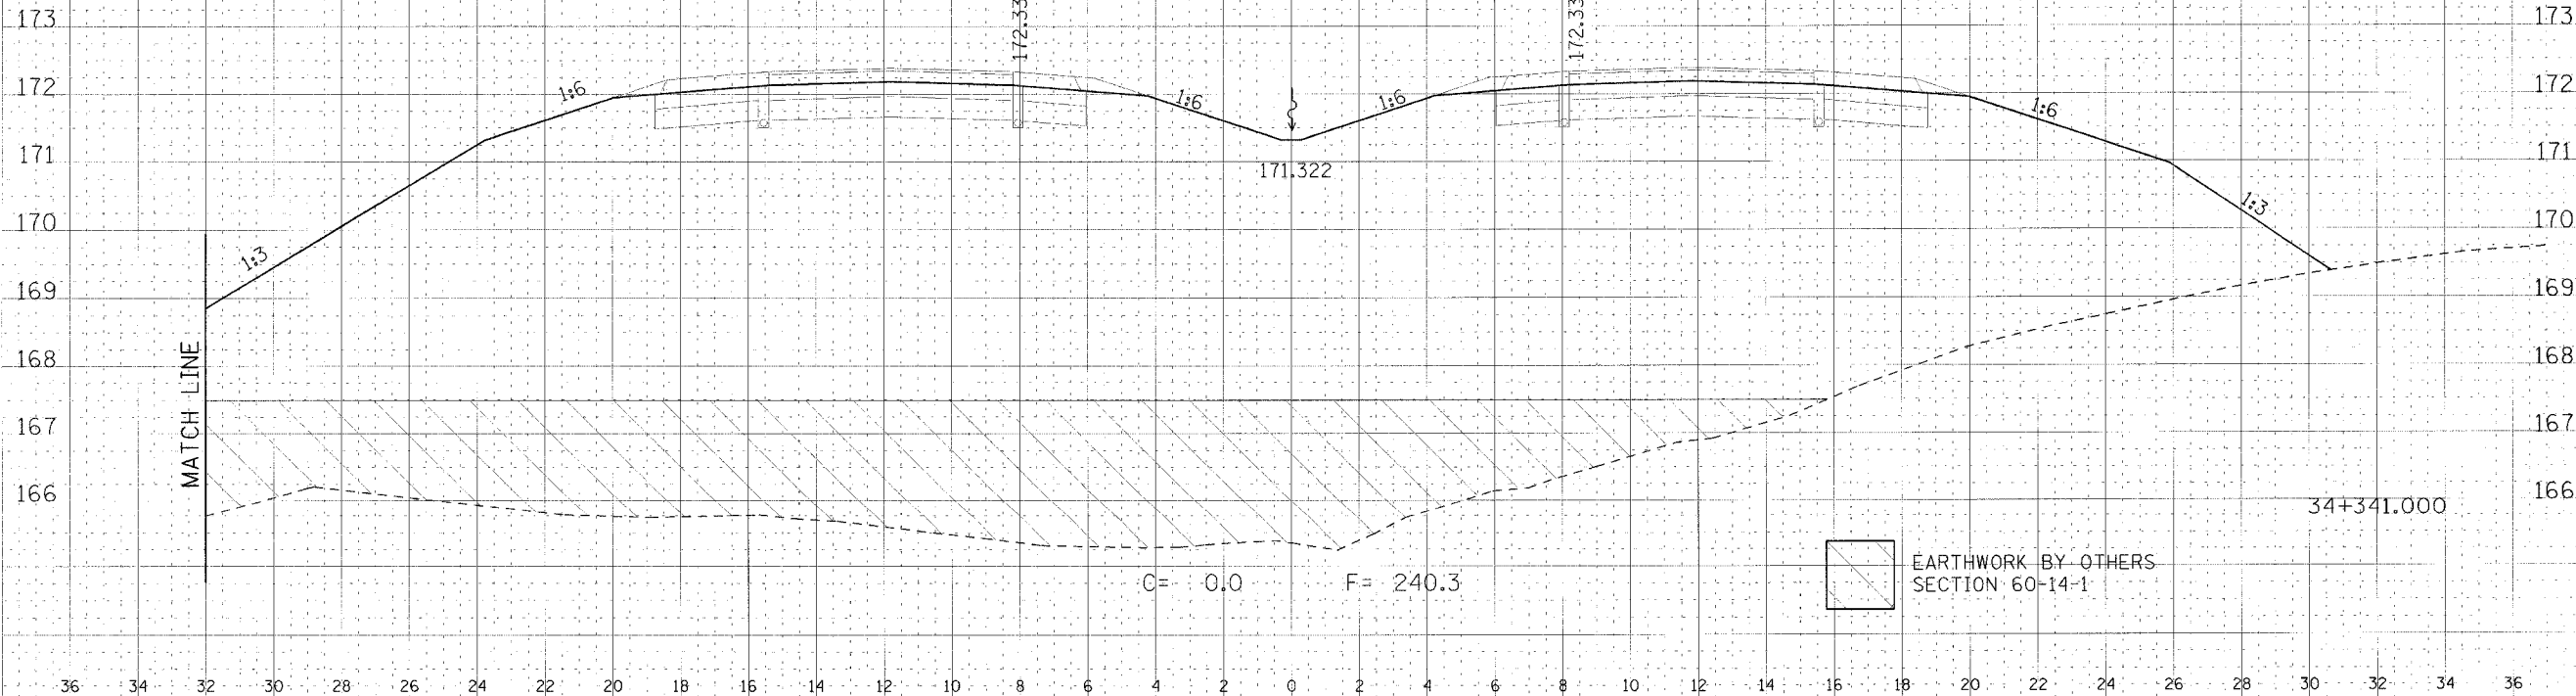


36 34 32 30 28 26 24 22 20 18 16 14 12 10 8 6 4 2 0 2 4 6 8 10 12 14 16 18 20 22 24 26

F.A.P. RTE. 310	SECTION *	COUNTY MADISON	TOTAL SHEETS NO. 452	SHEET NO. 366
STA. 34+341.000		TO STA.		
FED. ROAD DIST. NO.		ILLINOIS	FED. AID PROJECT	
* SECTION 60-14				
SECTION 60-14-1B				

DATE	
BY	
CHECKED	
APPROVED	
SCALE	
PROJECT NO.	
SHEET NO.	

FAP RTE 310 STA 34+341.000/-37.603m LT=  
RAMP 1 STA 1+265.590/-18.391m LT

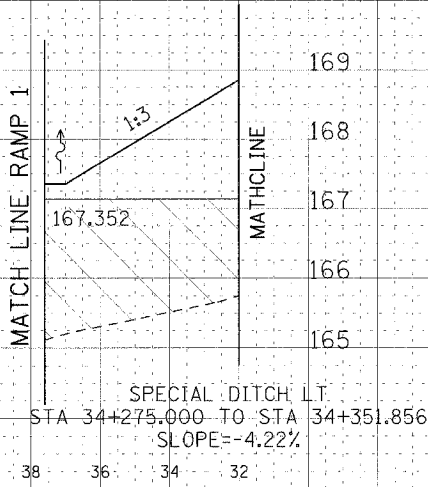

DATE	
BY	
CHECKED	
APPROVED	
SCALE	
PROJECT NO.	
SHEET NO.	

CROSS SECTION, FAP ROUTE 310, STA 34+341.000

DATE PLOTTED: 12/28/2005 12:28:27 PM