


| | | | | |
|---------------------|---------|---------------------------|--------------|-----------|
| F.A.P. RTE. | SECTION | COUNTY | TOTAL SHEETS | SHEET NO. |
| 310 | • | MADISON | 452 | 380 |
| STA. 34+525.000 | | TO STA. 34+542.142 | | |
| FED. ROAD DIST. NO. | | ILLINOIS FED. AID PROJECT | | |
| • SECTION 60-14 | | SECTION 60-14-1B | | |

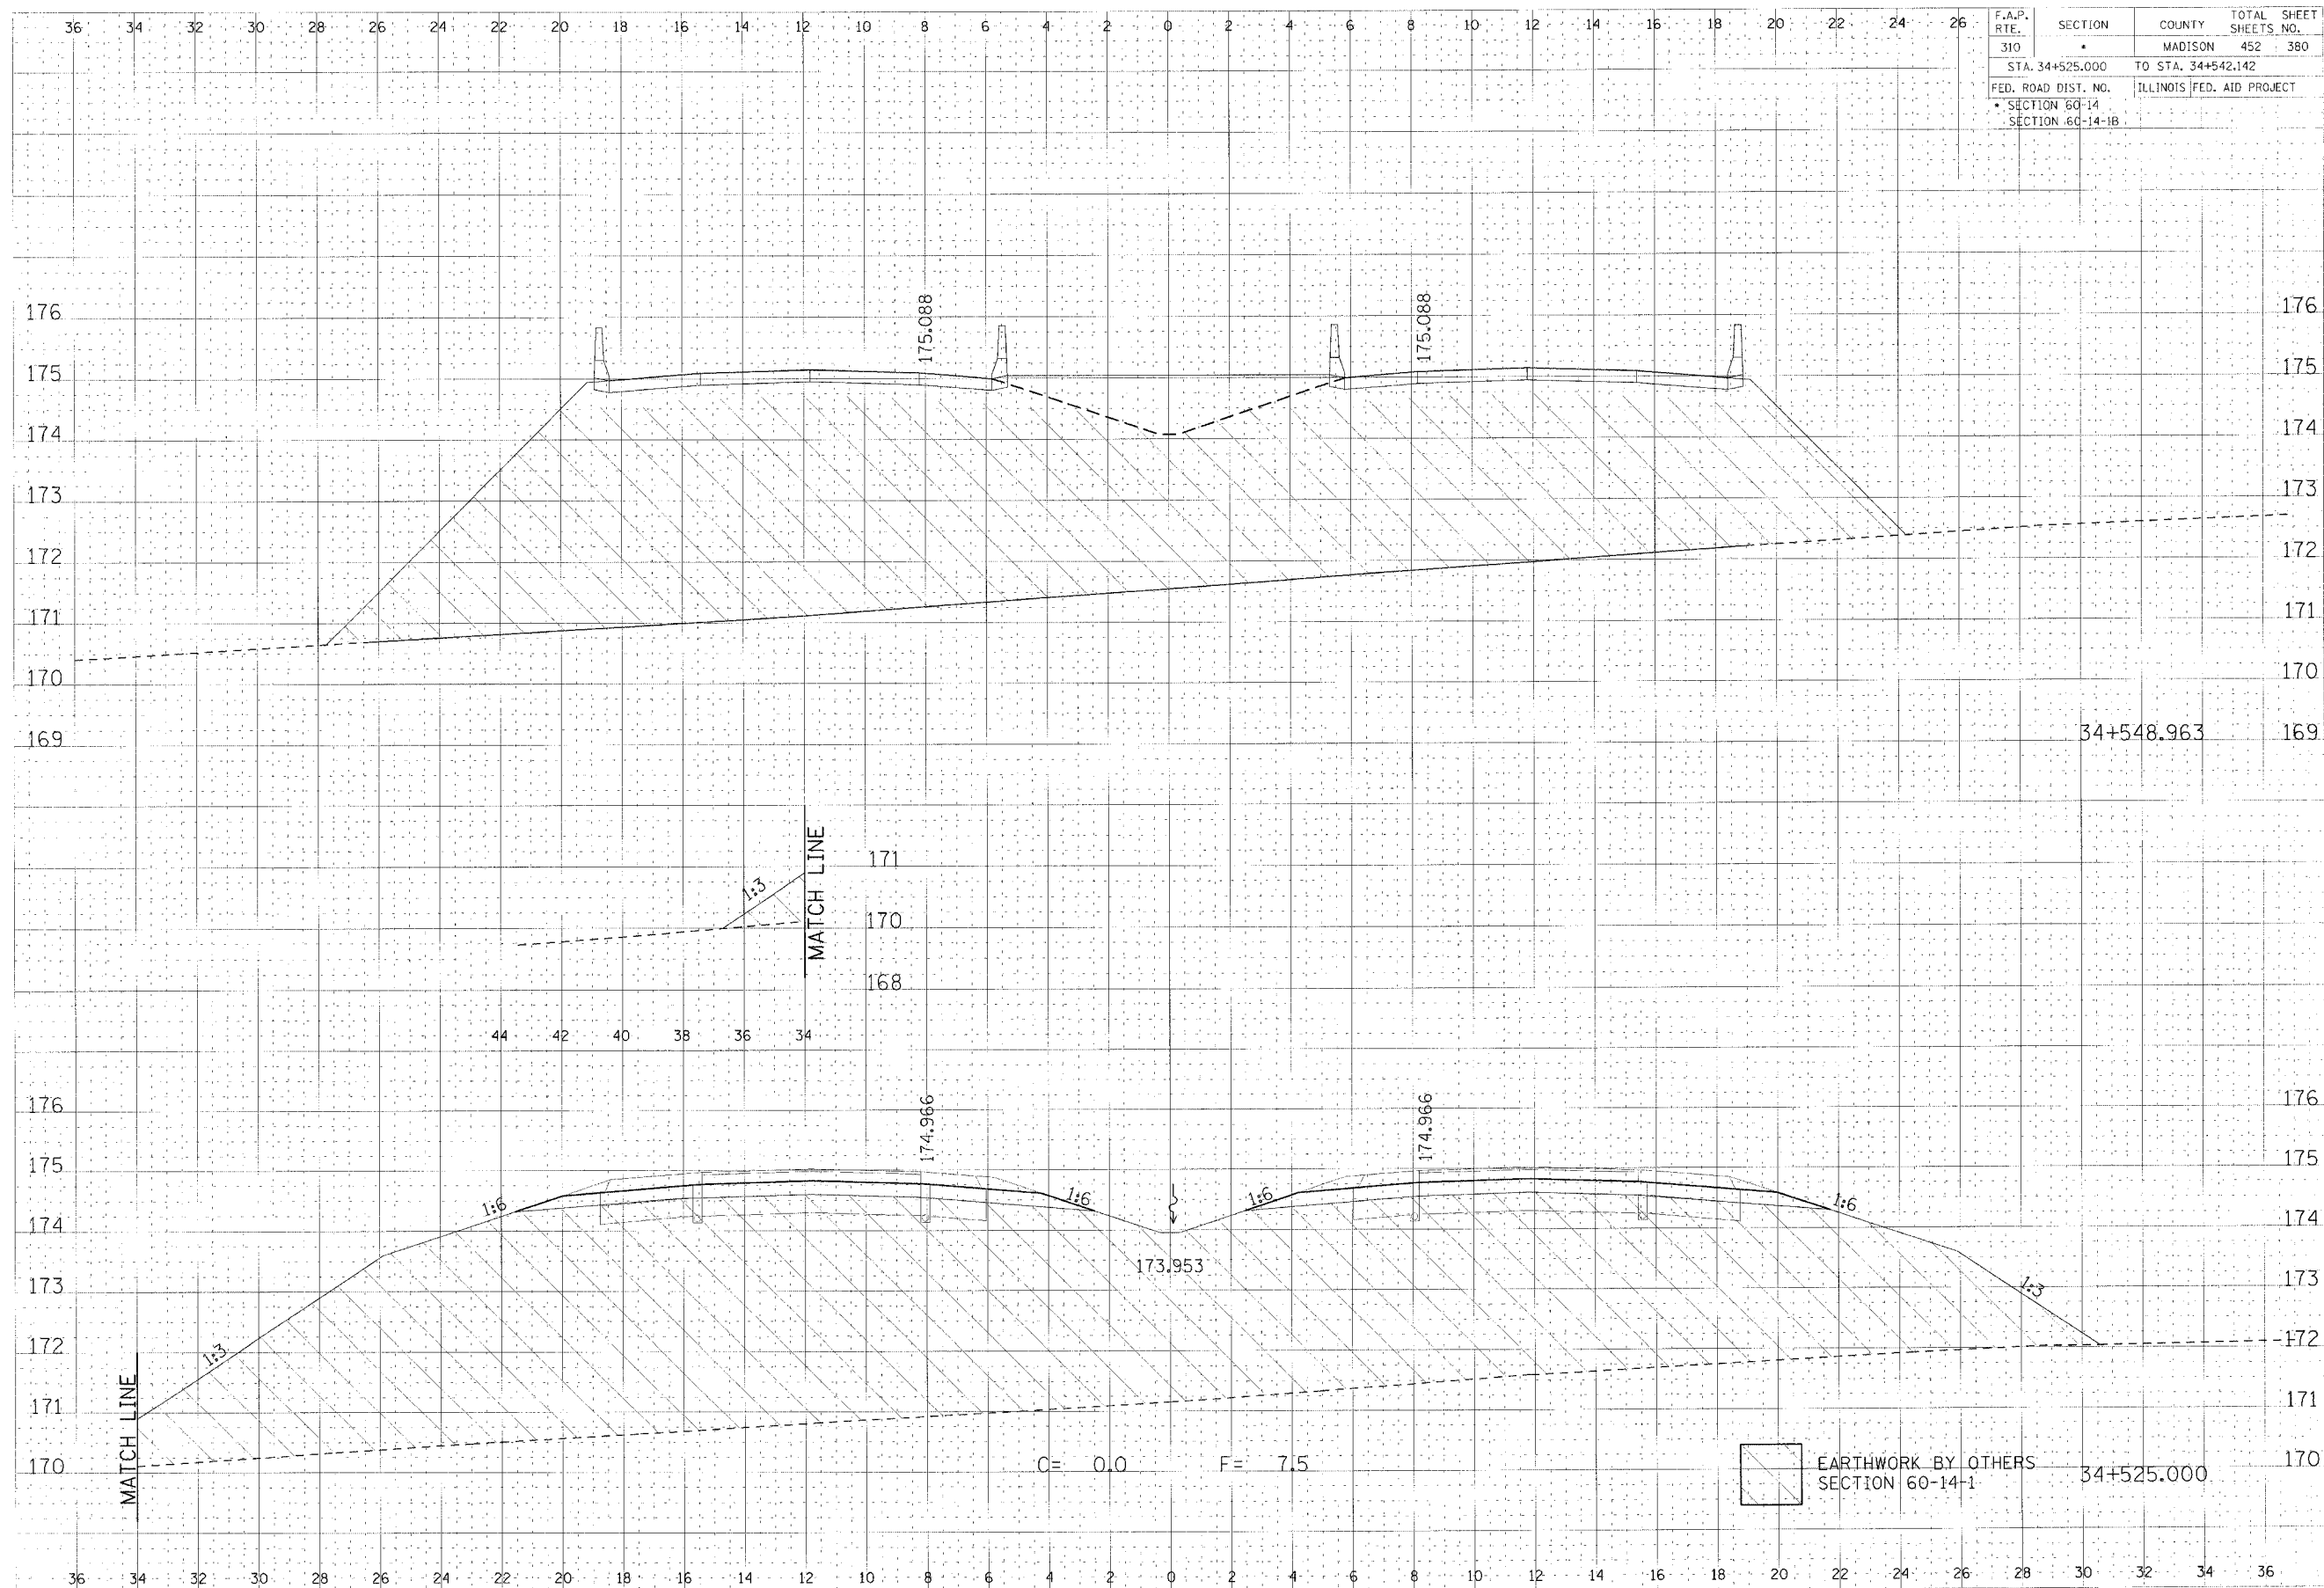

DATE: _____
 DRAWN BY: _____
 CHECKED BY: _____
 APPROVED BY: _____

DATE: _____
 DRAWN BY: _____
 CHECKED BY: _____
 APPROVED BY: _____

CROSS SECTION, FAP ROUTE 310, STA 34+525.000 TO STA 34+548.963