

36 34 32 30 28 26 24 22 20 18 16 14 12 10 8 6 4 2 0 2 4 6 8 10 12 14 16 18 20 22 24 26


F.A.P. RTE.	SECTION	COUNTY	TOTAL SHEETS	SHEET NO.
310		MADISON	452	399
STA. 34+950.000		TO STA.		
FED. ROAD DIST. NO.	ILLINOIS	FED. AID PROJECT		
SECTION 60-14		SECTION 60-14-1B		

LINE	DATE
1	
2	
3	
4	
5	
6	
7	
8	
9	
10	



34+950.000

NO.	DATE
1	
2	
3	
4	
5	
6	
7	
8	
9	
10	

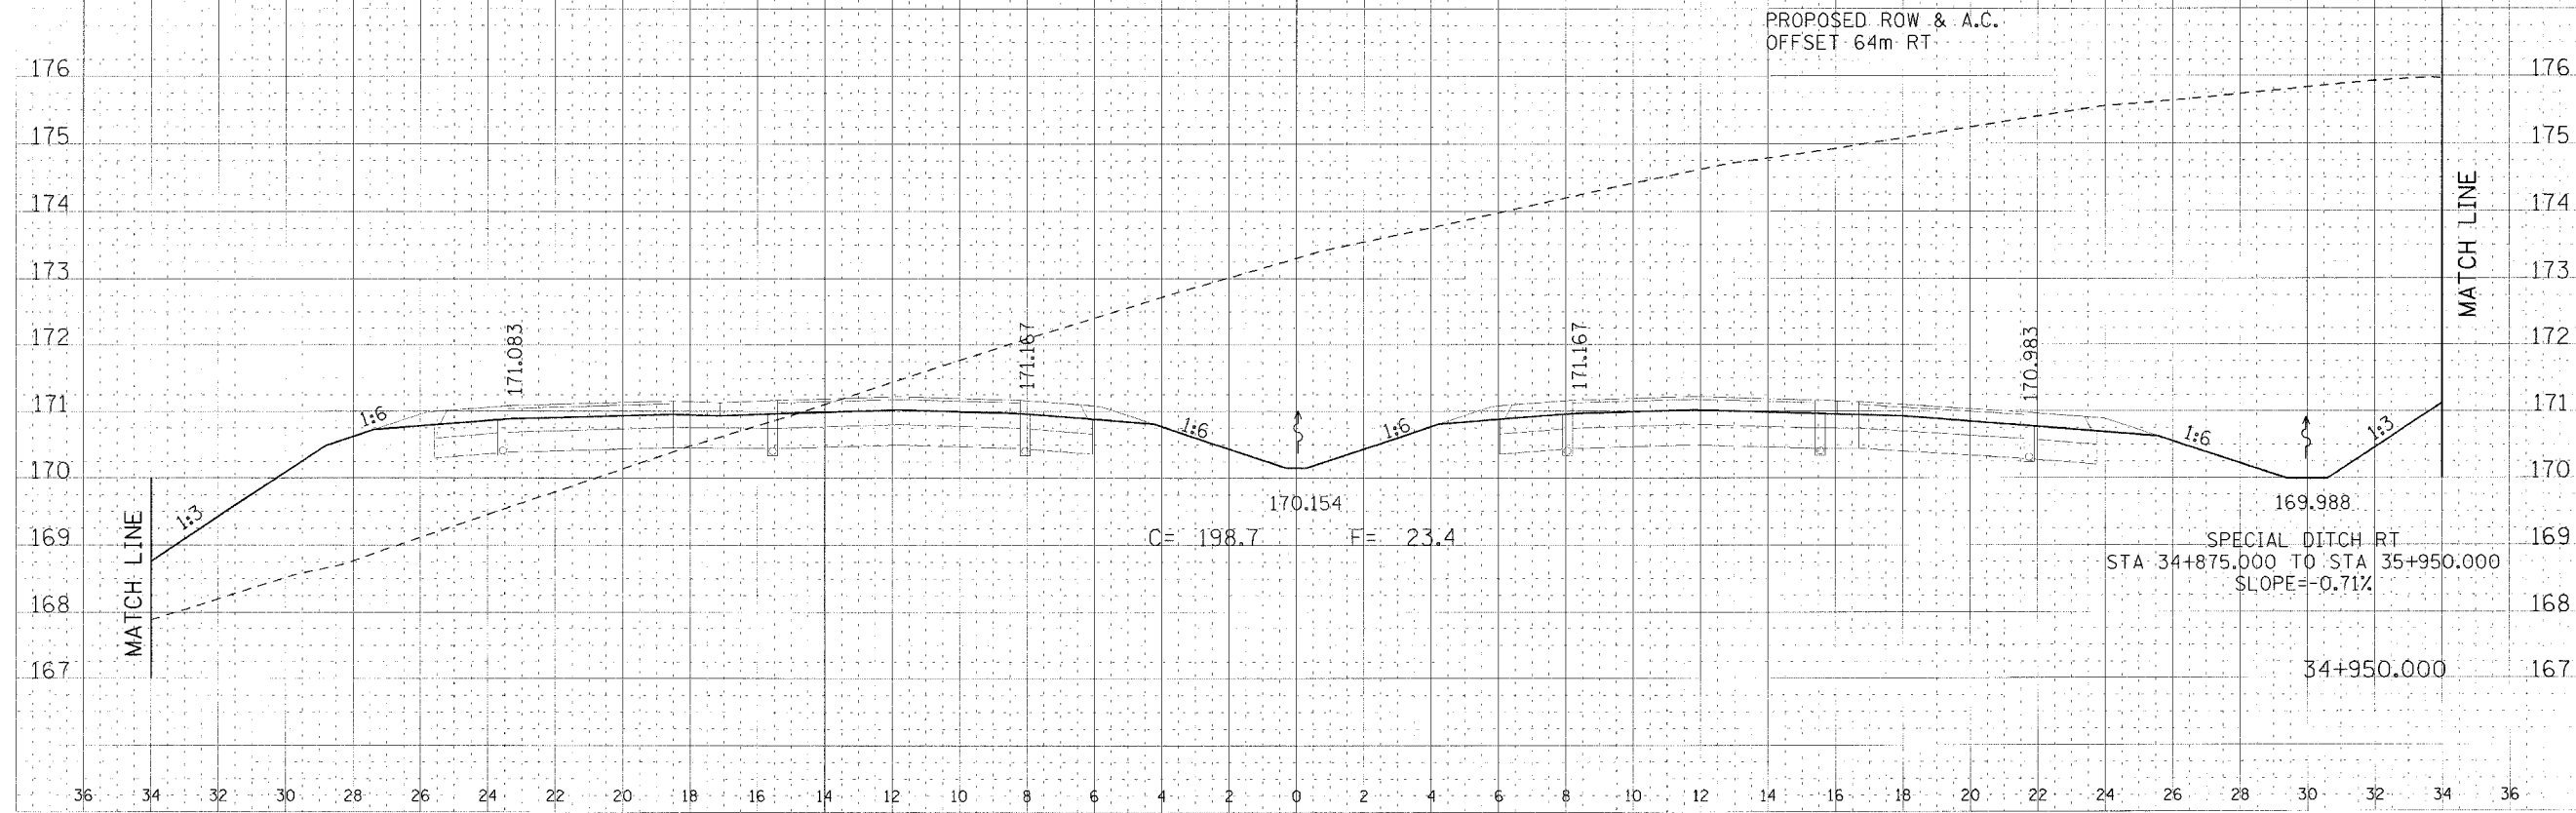

CROSS SECTION, FAP ROUTE 310, STA 34+950.000

1. Total Length of Section: 3077.50m, 12:05:34 PM