


F.A.P. RTE.	SECTION	COUNTY	TOTAL SHEETS	SHEET NO.
310		MADISON	452	412
STA. 35+175.000		TO STA.		
FED. ROAD DIST. NO.		ILLINOIS FED. AID PROJECT		
SECTION 60-14		SECTION 60-14-1B		

DATE	
DESIGNED BY	
CHECKED BY	
IN CHARGE	
DATE	

DATE	
DESIGNED BY	
CHECKED BY	
IN CHARGE	
DATE	

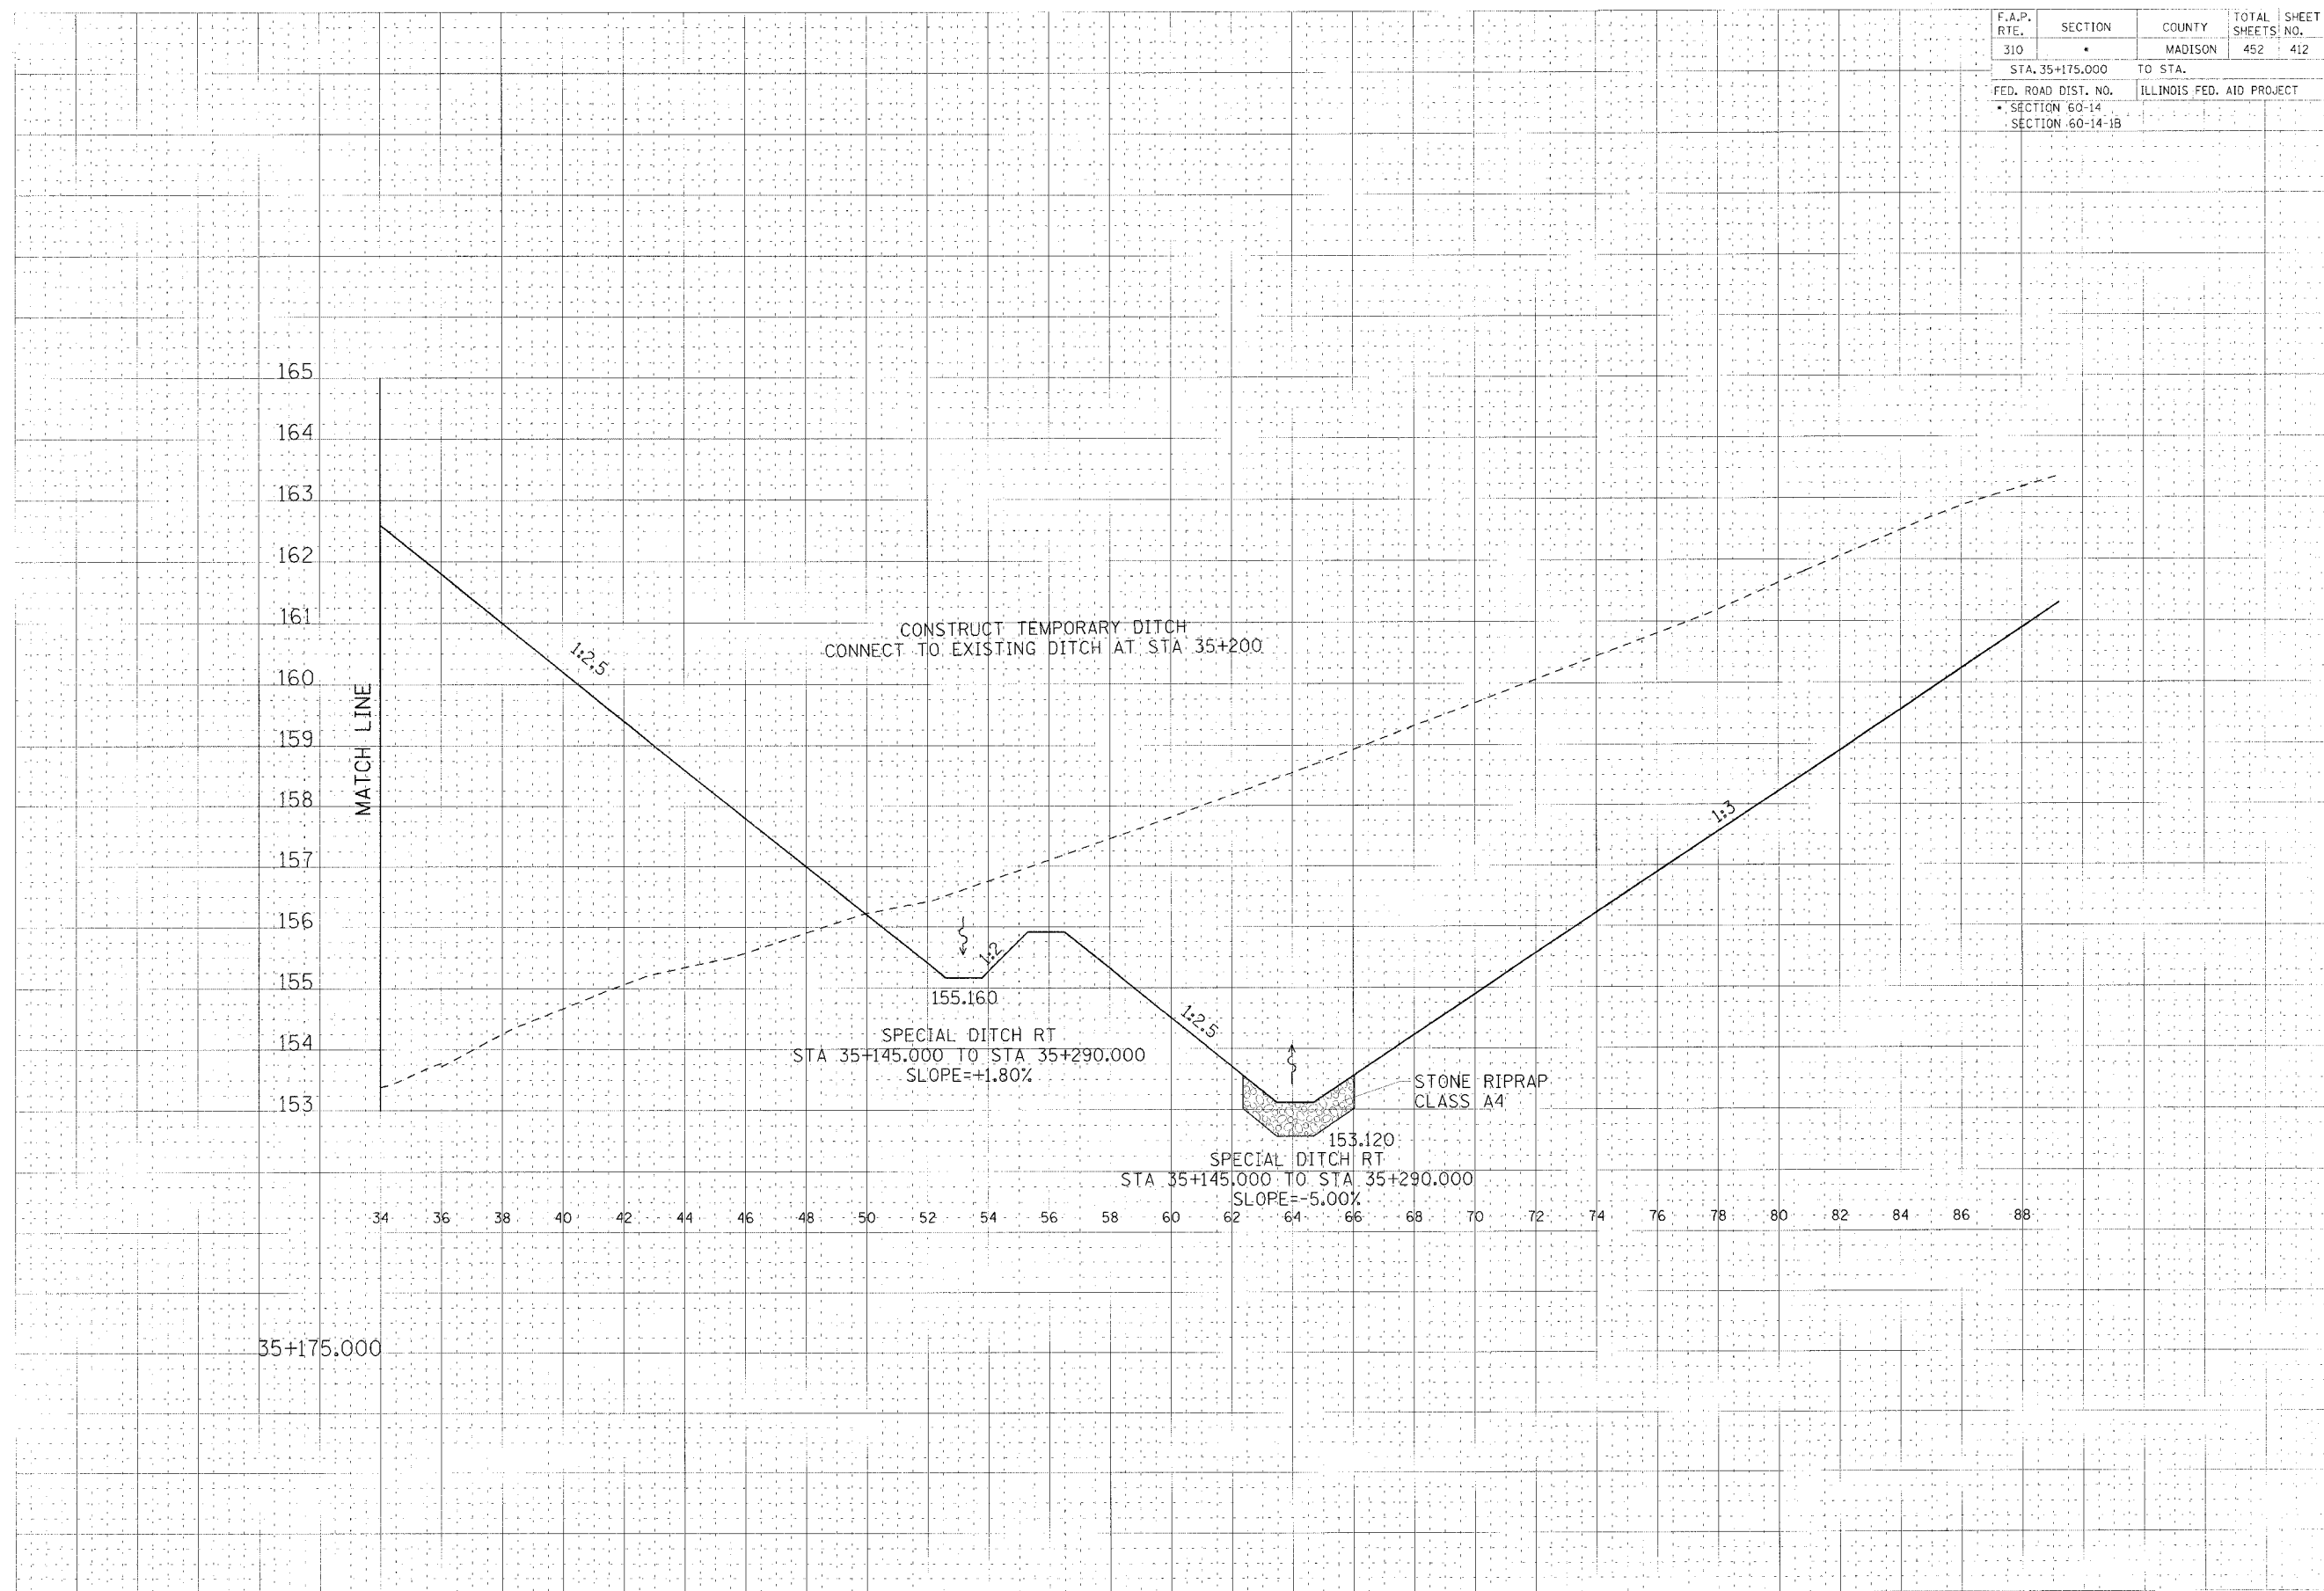

CROSS SECTION, FAP ROUTE 310, STA 35+175.000