


F.A.P. RTE.	SECTION	COUNTY	TOTAL SHEETS	SHEET NO.
310	*	MADISON	452	415
STA. 35+200.000		TO STA.		
FED. ROAD DIST. NO.		ILLINOIS FED. AID PROJECT		
* SECTION 60-14				
SECTION 60-14-1B				

DATE	BY
APPROVED	DESIGNED
CHECKED	DRAWN
IN CHARGE	PROJECT
SCALE	DATE

DATE	BY
APPROVED	DESIGNED
CHECKED	DRAWN
IN CHARGE	PROJECT
SCALE	DATE

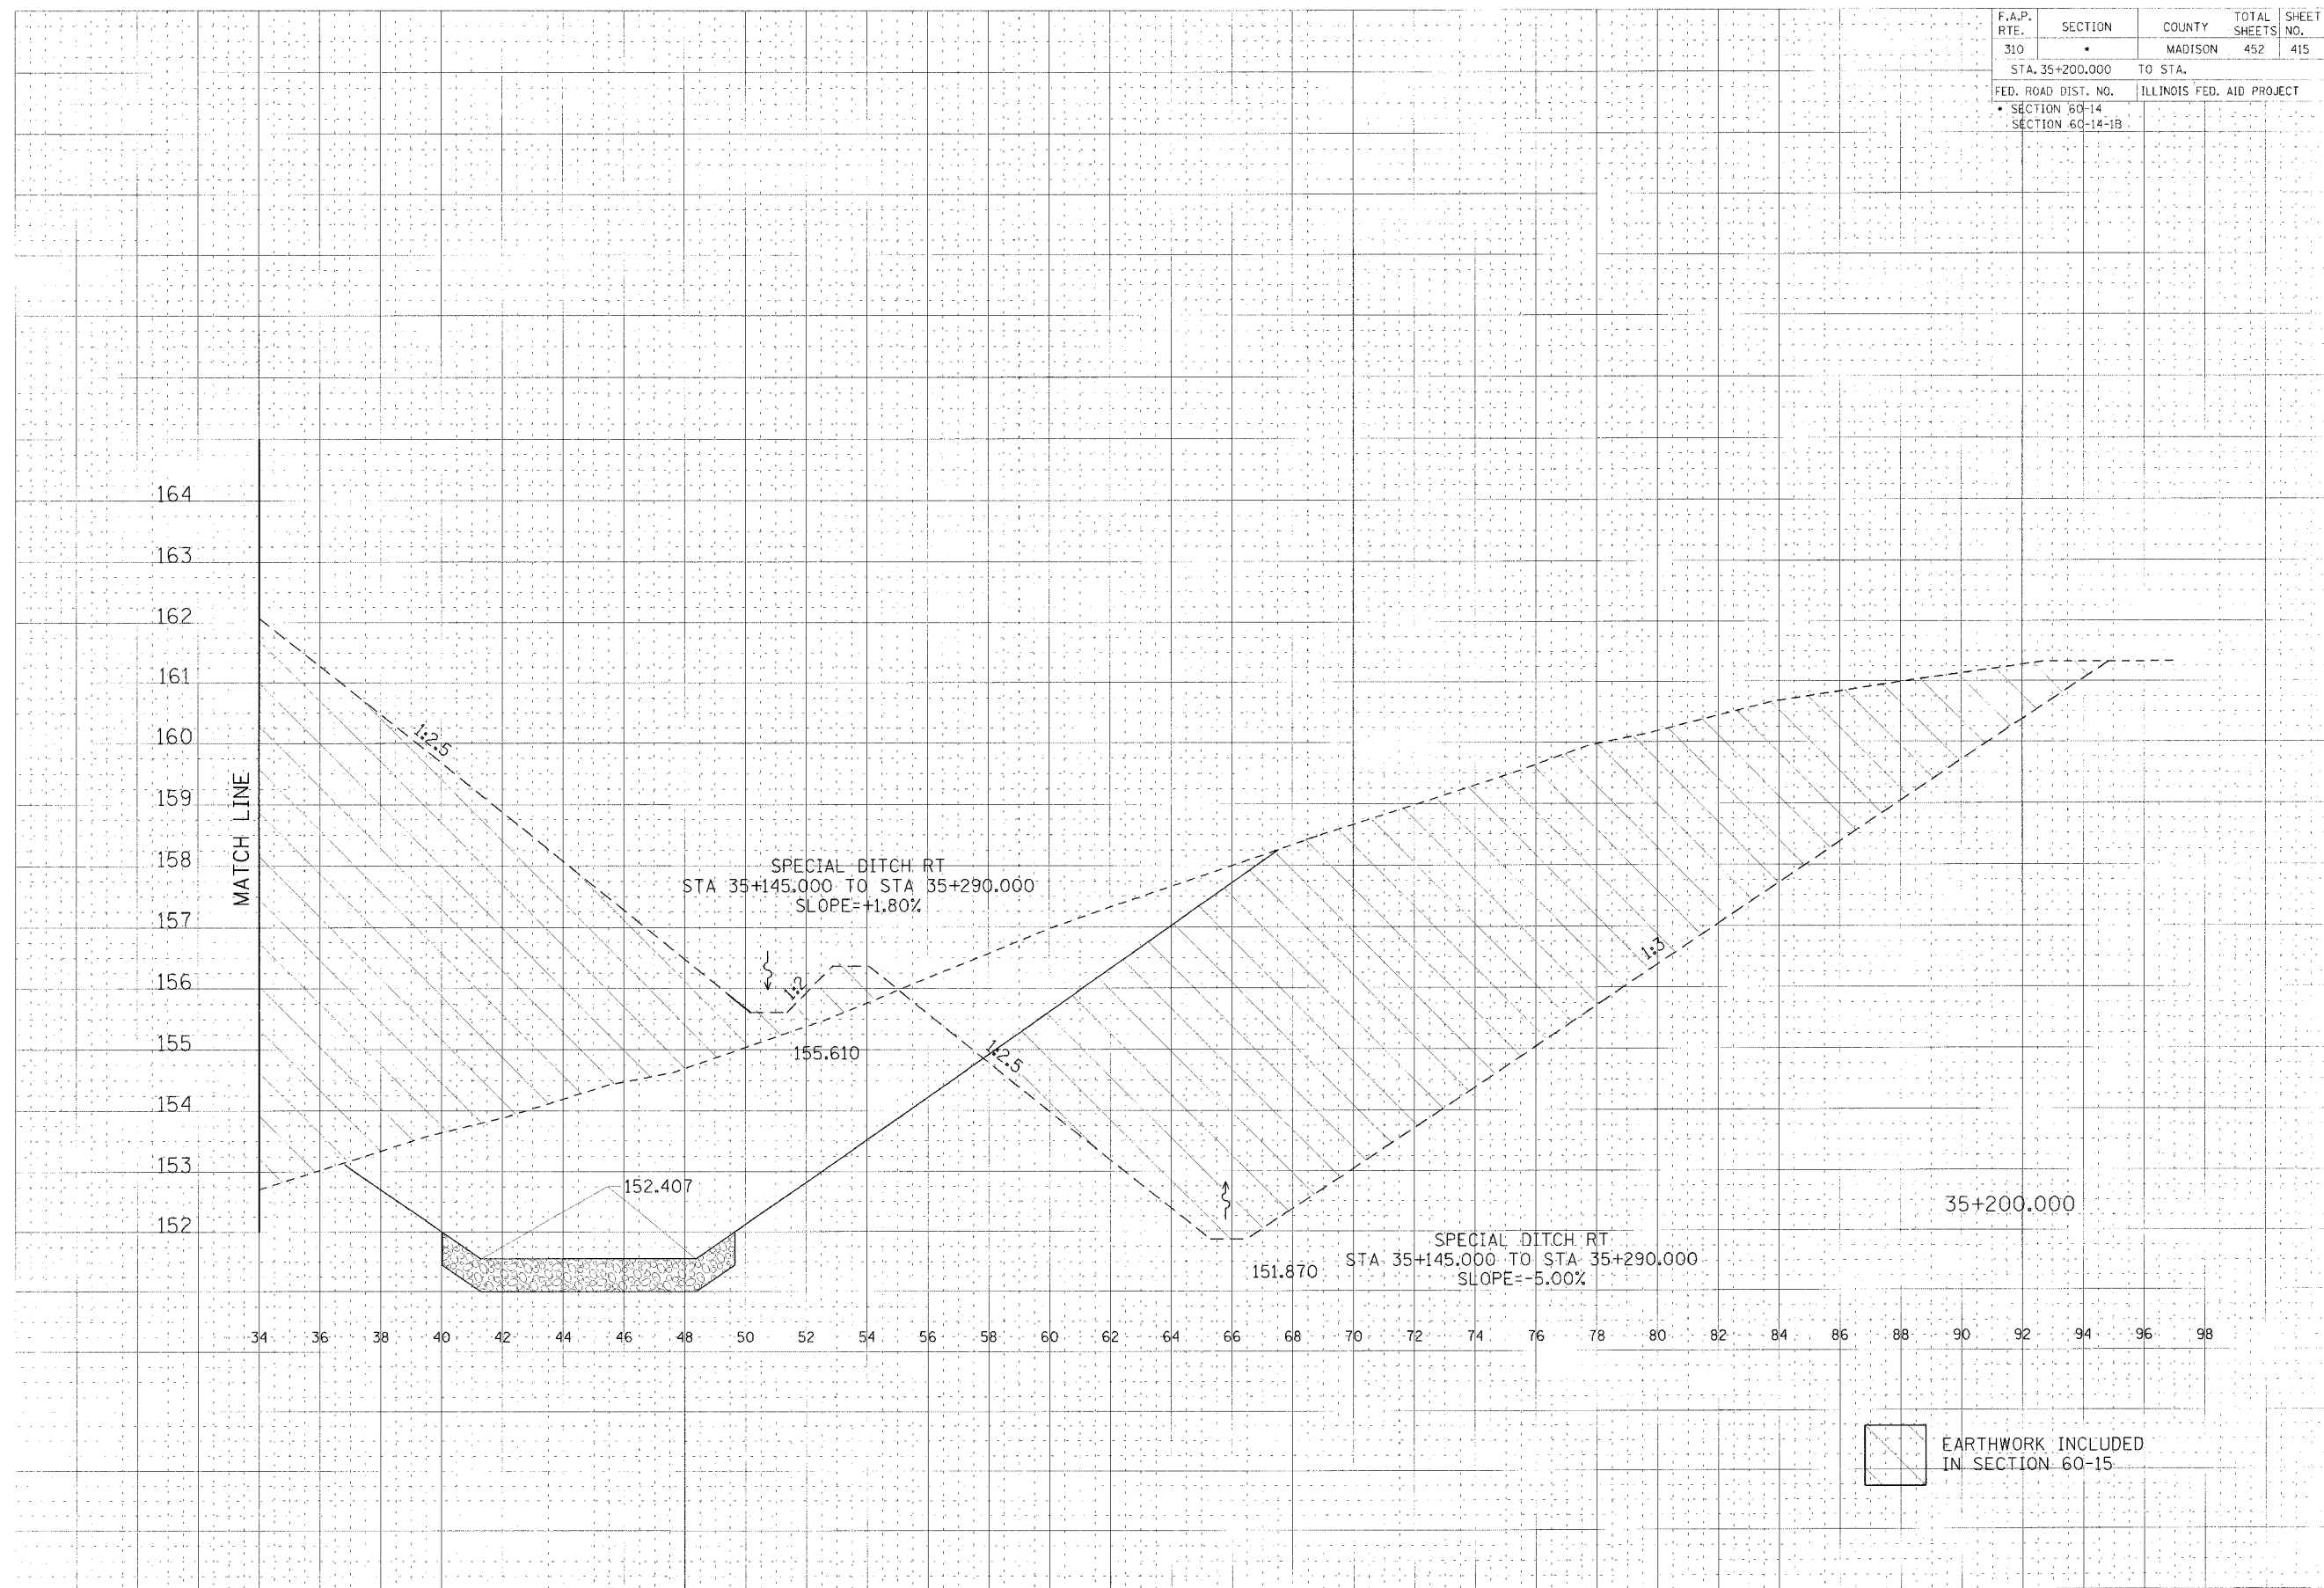

CROSS SECTION, FAP ROUTE 310, STA 35+200.000