


F.A.P. RTE.	SECTION	COUNTY	TOTAL SHEETS NO.
310		MADISON	452 418
STA. 35+225.000		TO STA.	
FED. ROAD DIST. NO.	ILLINOIS FED. AID PROJECT		
SECTION 60-14	SECTION 60-14-1B		

DATE	DATE
BY	BY
CHECKED	CHECKED
APPROVED	APPROVED

DATE	DATE
BY	BY
CHECKED	CHECKED
APPROVED	APPROVED

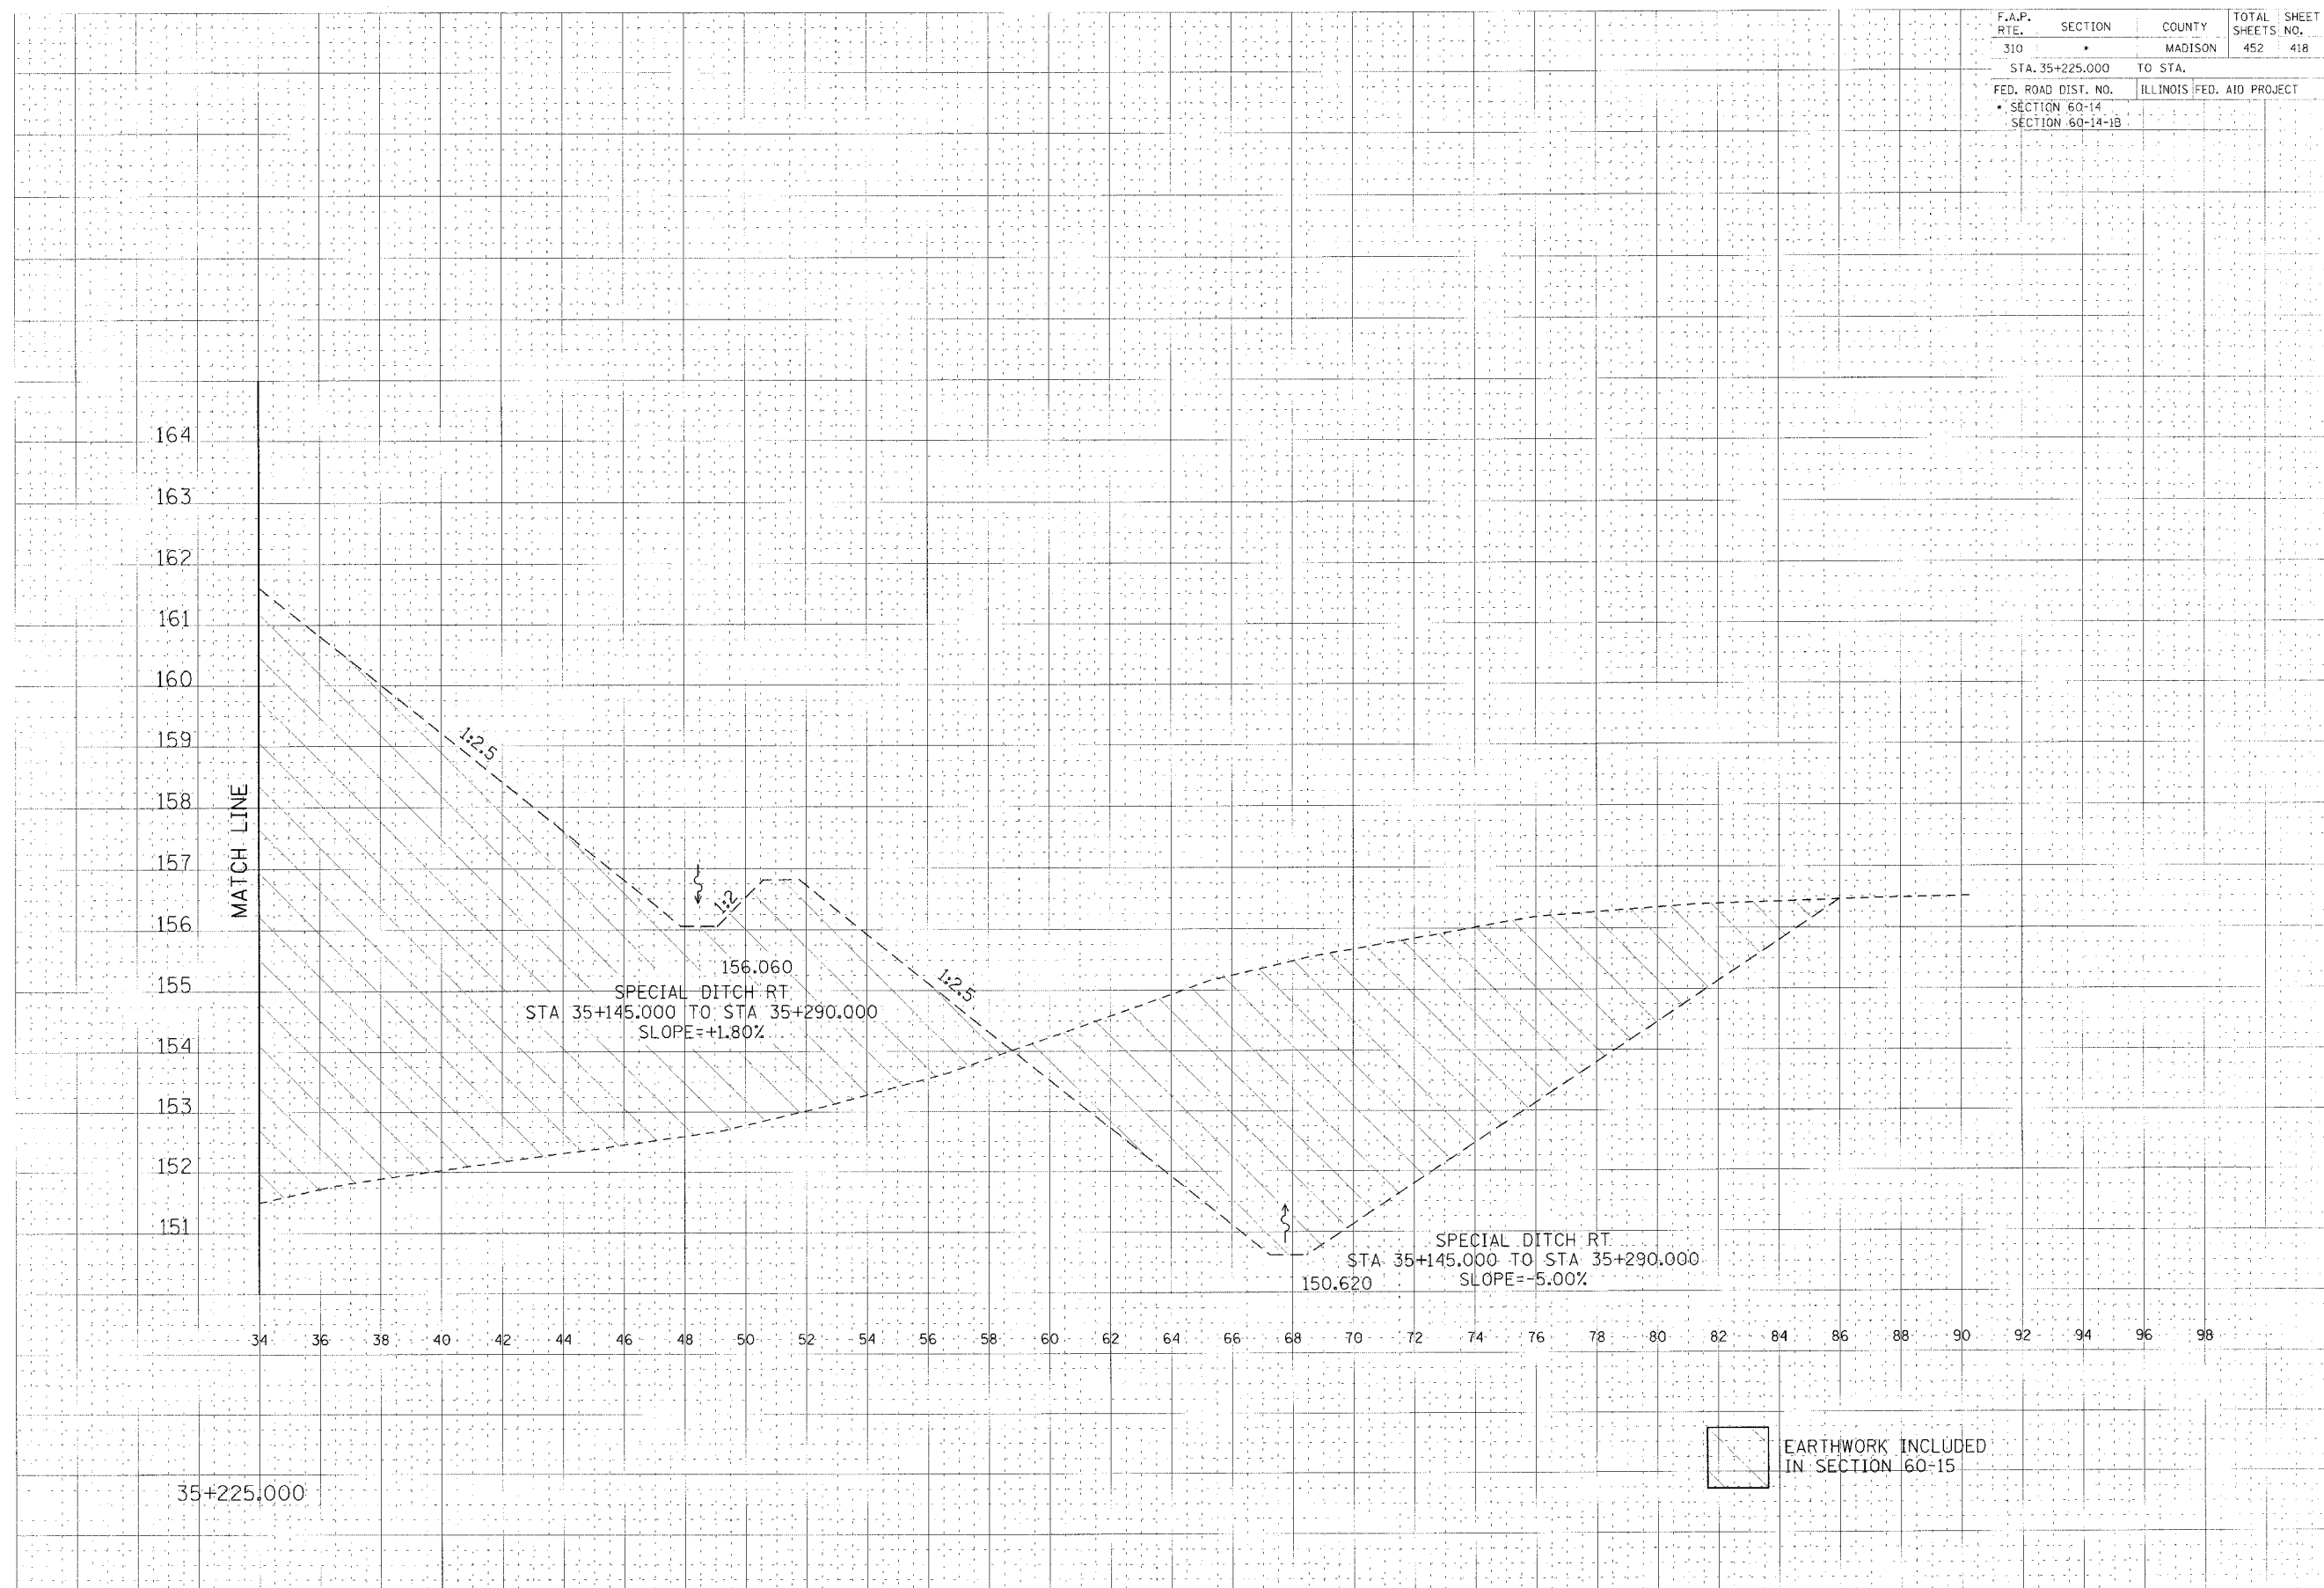

 EARTHWORK INCLUDED IN SECTION 60-15

CROSS SECTION, FAP ROUTE 310, STA 35+225.000