


F.A.P. RTE.	SECTION	COUNTY	TOTAL SHEETS	SHEET NO.
310		MADISON	452	421
STA. 35+250.000		TO STA.		
FED. ROAD DIST. NO.		ILLINOIS FED. AID PROJECT		
SECTION 60-14		SECTION 60-14-1B		

DATE	BY	CHKD
REVISION	DATE	BY

DATE	BY	CHKD
REVISION	DATE	BY

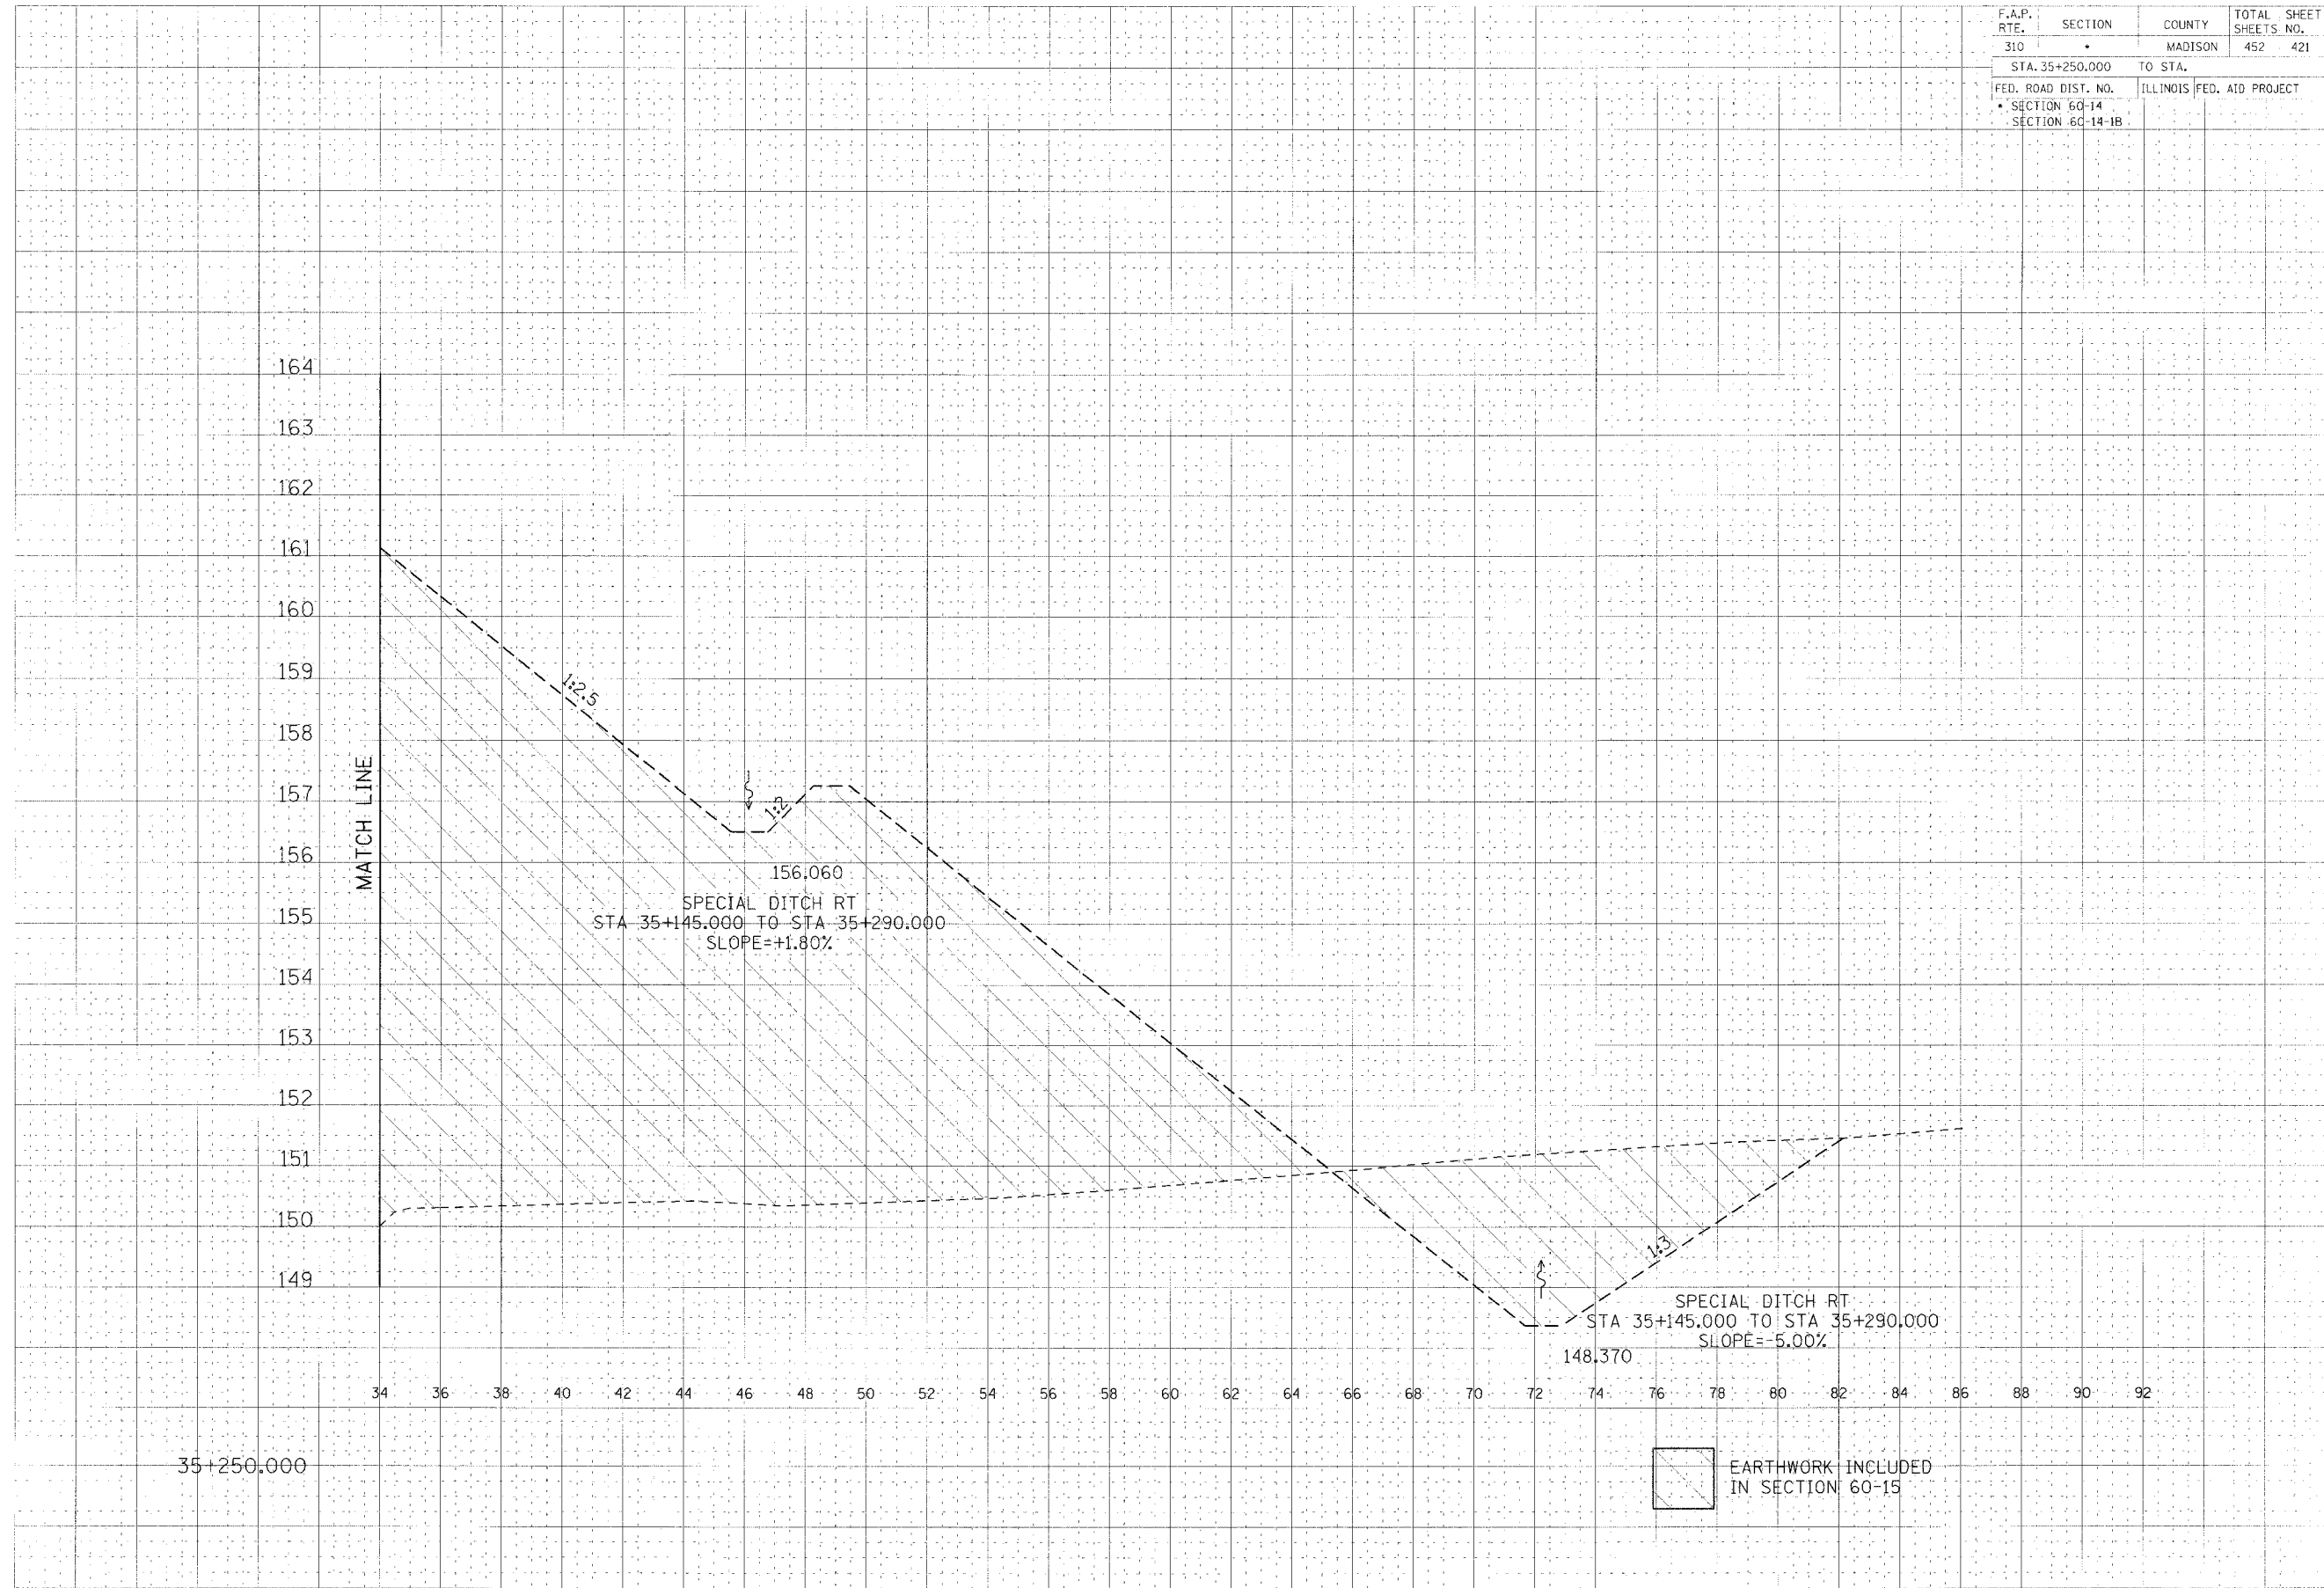

CROSS SECTION, FAP ROUTE 310, STA 35+250.000