


F.A.P. RTE.	SECTION	COUNTY	TOTAL SHEETS NO.
310		MADISON	452 432
STA. 1+325.000		TO STA. 1+375.000	
FED. ROAD DIST. NO.		ILLINOIS FED. AID PROJECT	
SECTION 60-14		SECTION 60-14-1B	

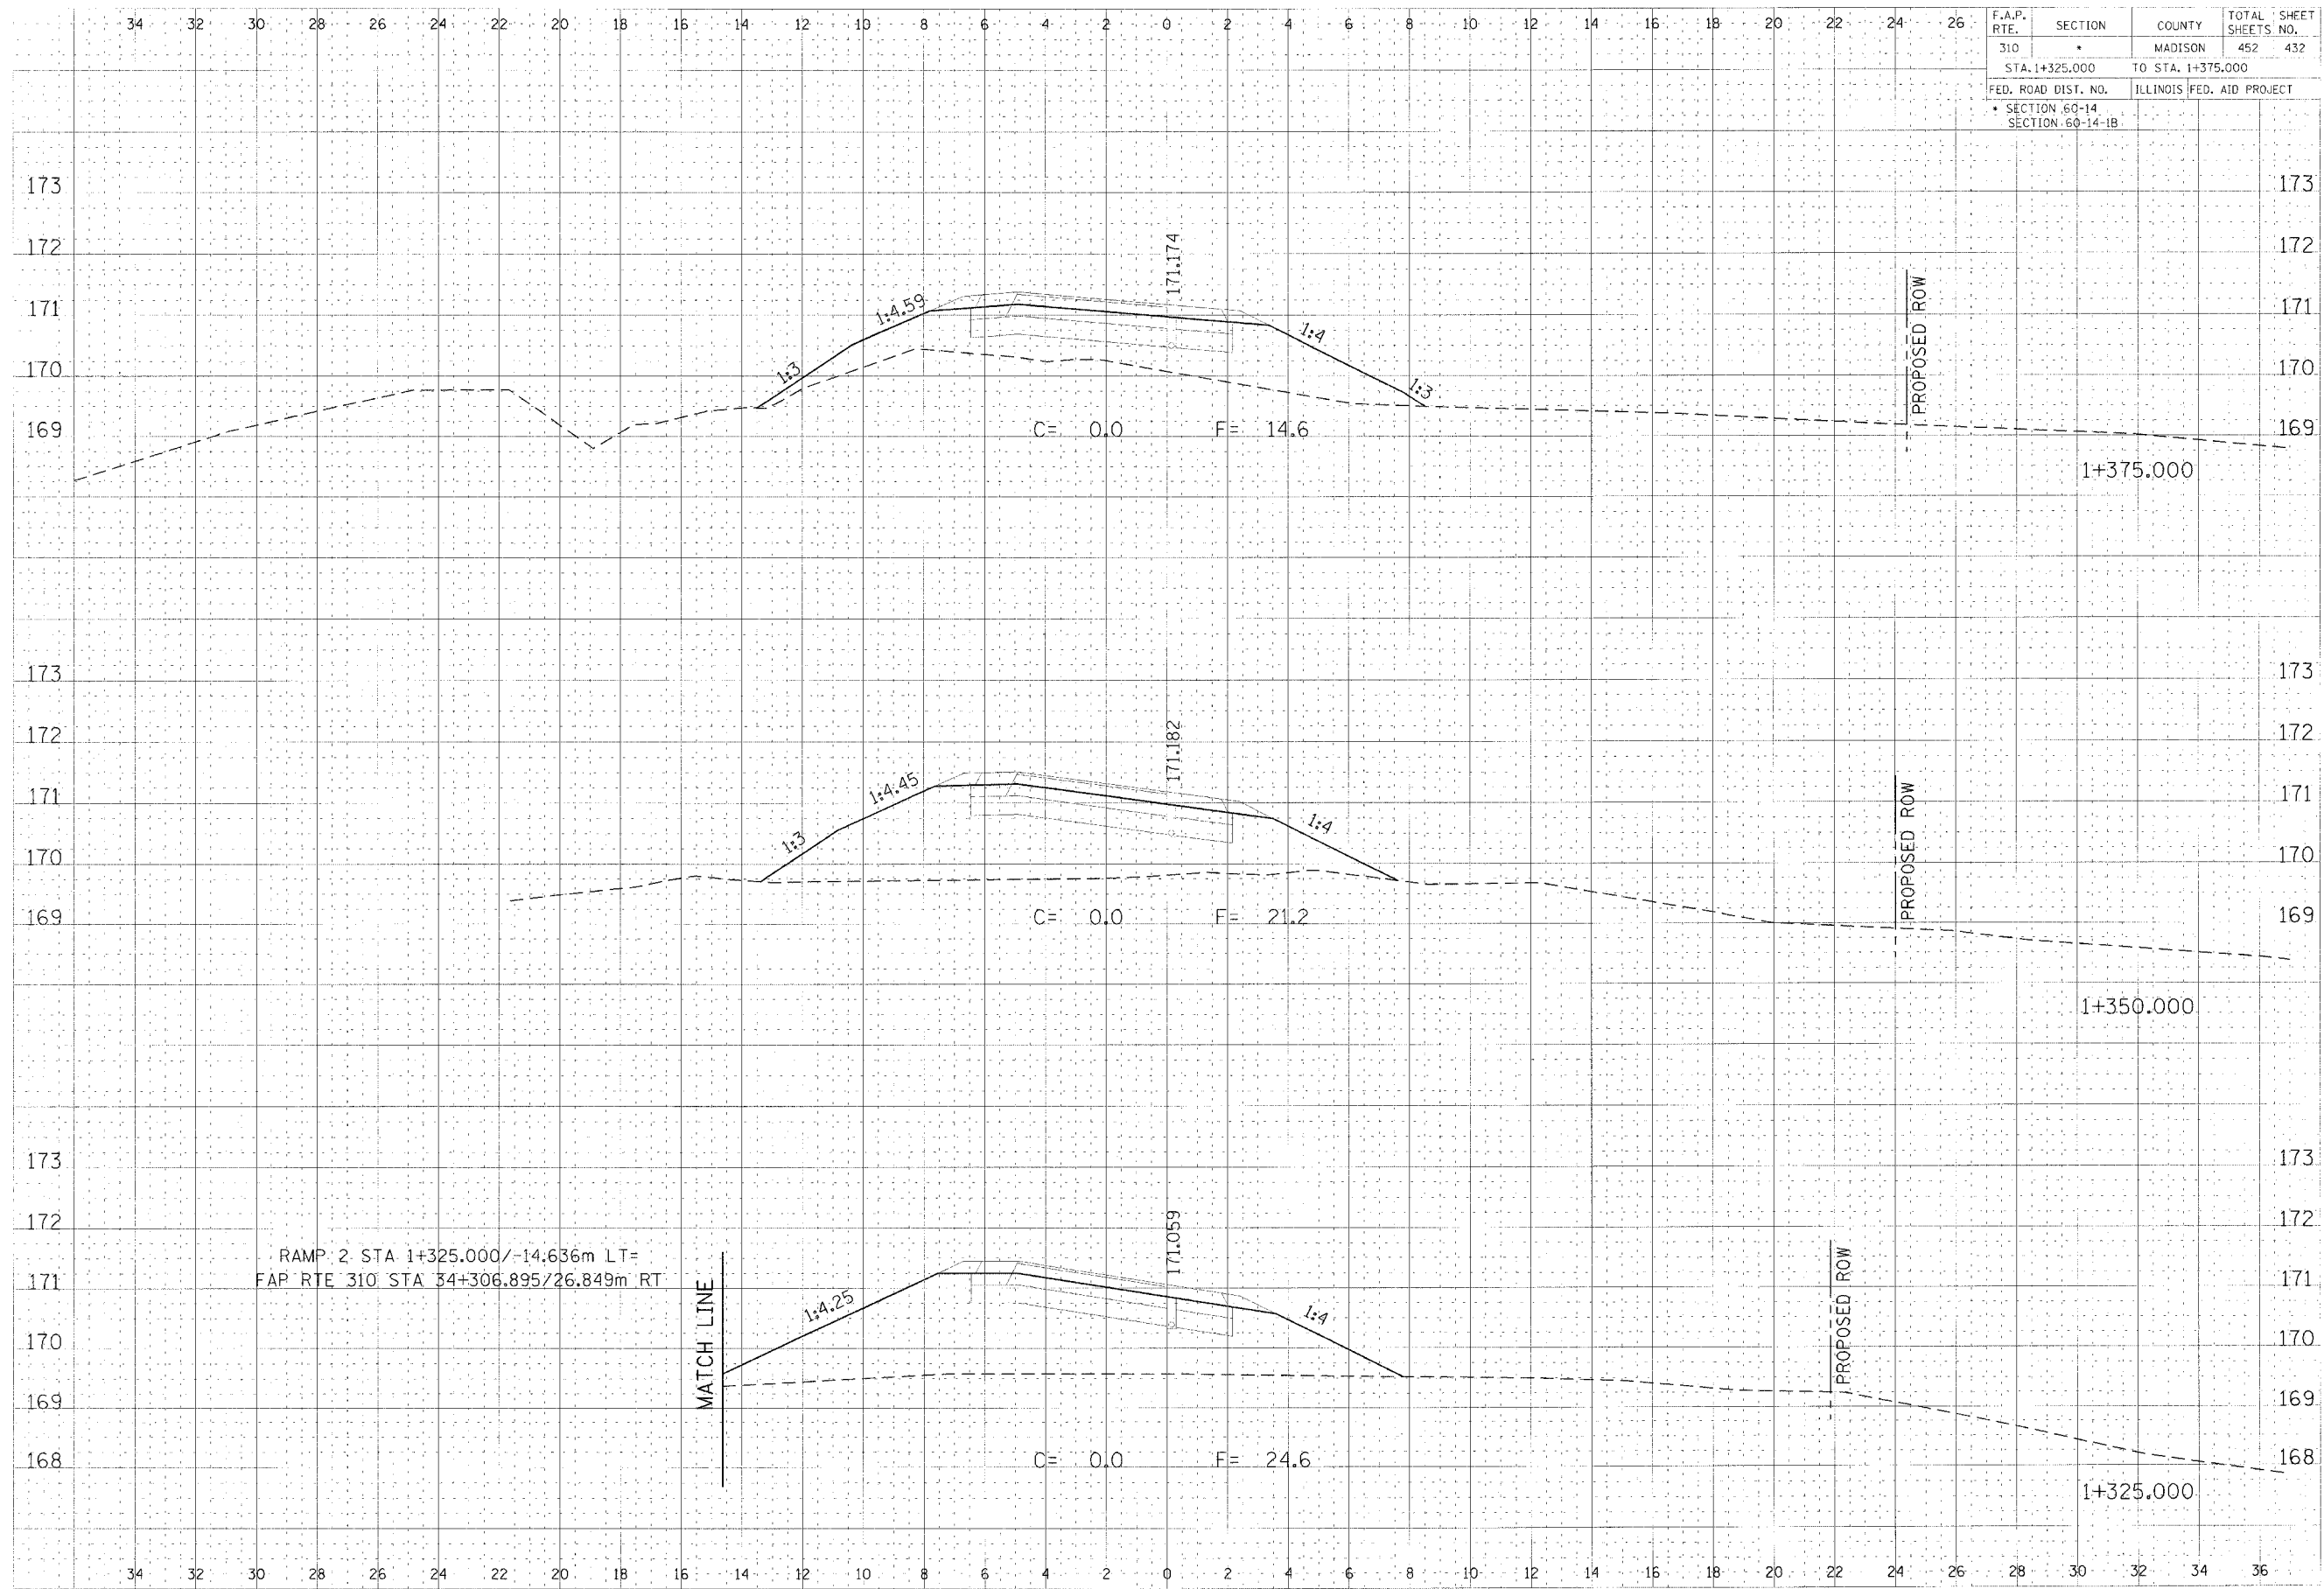

FINAL CHECKED
DATE 10/1/00
BY [Signature]

PROPOSED CHECKED
DATE 10/1/00
BY [Signature]

RAMP 2 STA 1+325.000/-14.636m LT=
FAP RTE 310 STA 34+306.895/26.849m RT

RAMP 2 CROSS SECTION, STA 1+325.000 TO STA 1+375.000