


F.A.P. RTE.	SECTION	COUNTY	TOTAL SHEETS	SHEET NO.
310	*	MADISON	452	433
STA. 1+400.000		TO STA. 1+425.000		
FED. ROAD DIST. NO.		ILLINOIS	FED. AID PROJECT	
* SECTION 60-14		SECTION 60-14-1B		

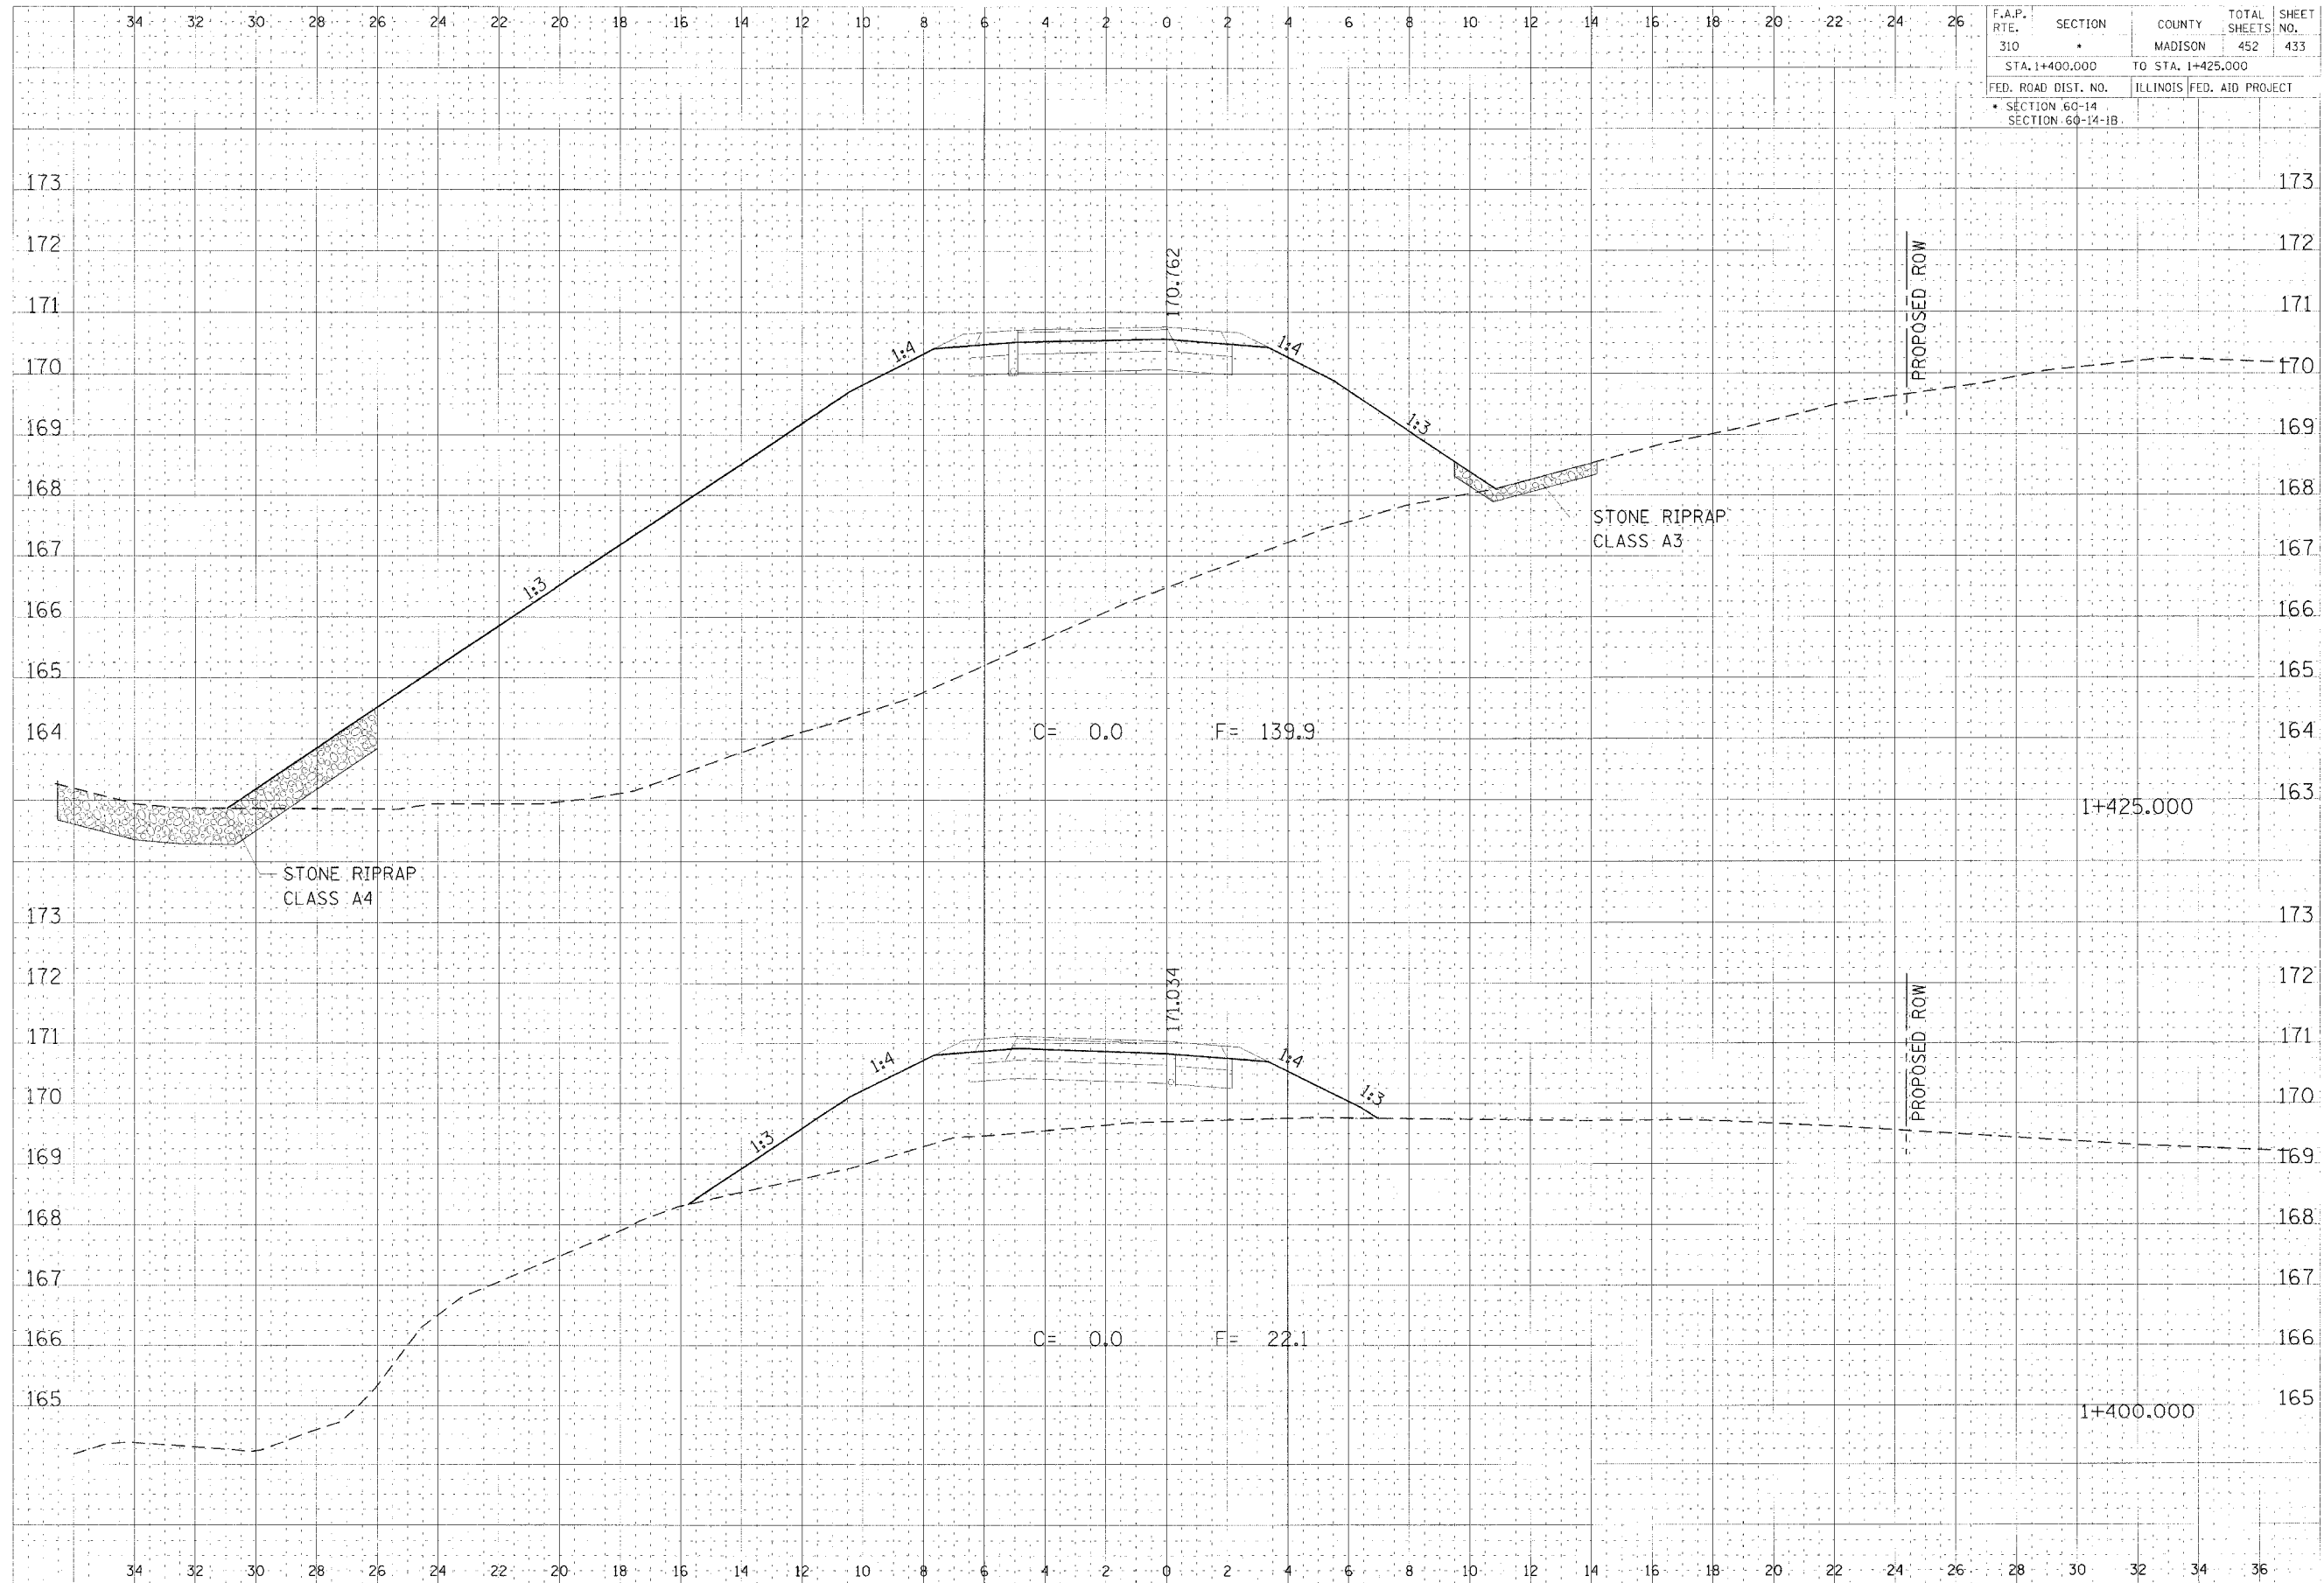

FINAL  
 SURVEY  
 DATE 10/11/11  
 BY J. J. JONES  
 CHECKED BY J. J. JONES

FINAL  
 SURVEY  
 DATE 10/11/11  
 BY J. J. JONES  
 CHECKED BY J. J. JONES

RAMP 2 CROSS SECTION, STA 1+400.000 TO STA 1+425.000