


F.A.P. RTE.	SECTION	COUNTY	TOTAL SHEETS	SHEET NO.
310		MADISON	452	449
STA. 1+375.000		TO STA. 1+425.000		
FED. ROAD DIST. NO.		ILLINOIS FED. AID PROJECT		
SECTION 60-14		SECTION 60-14-1B		

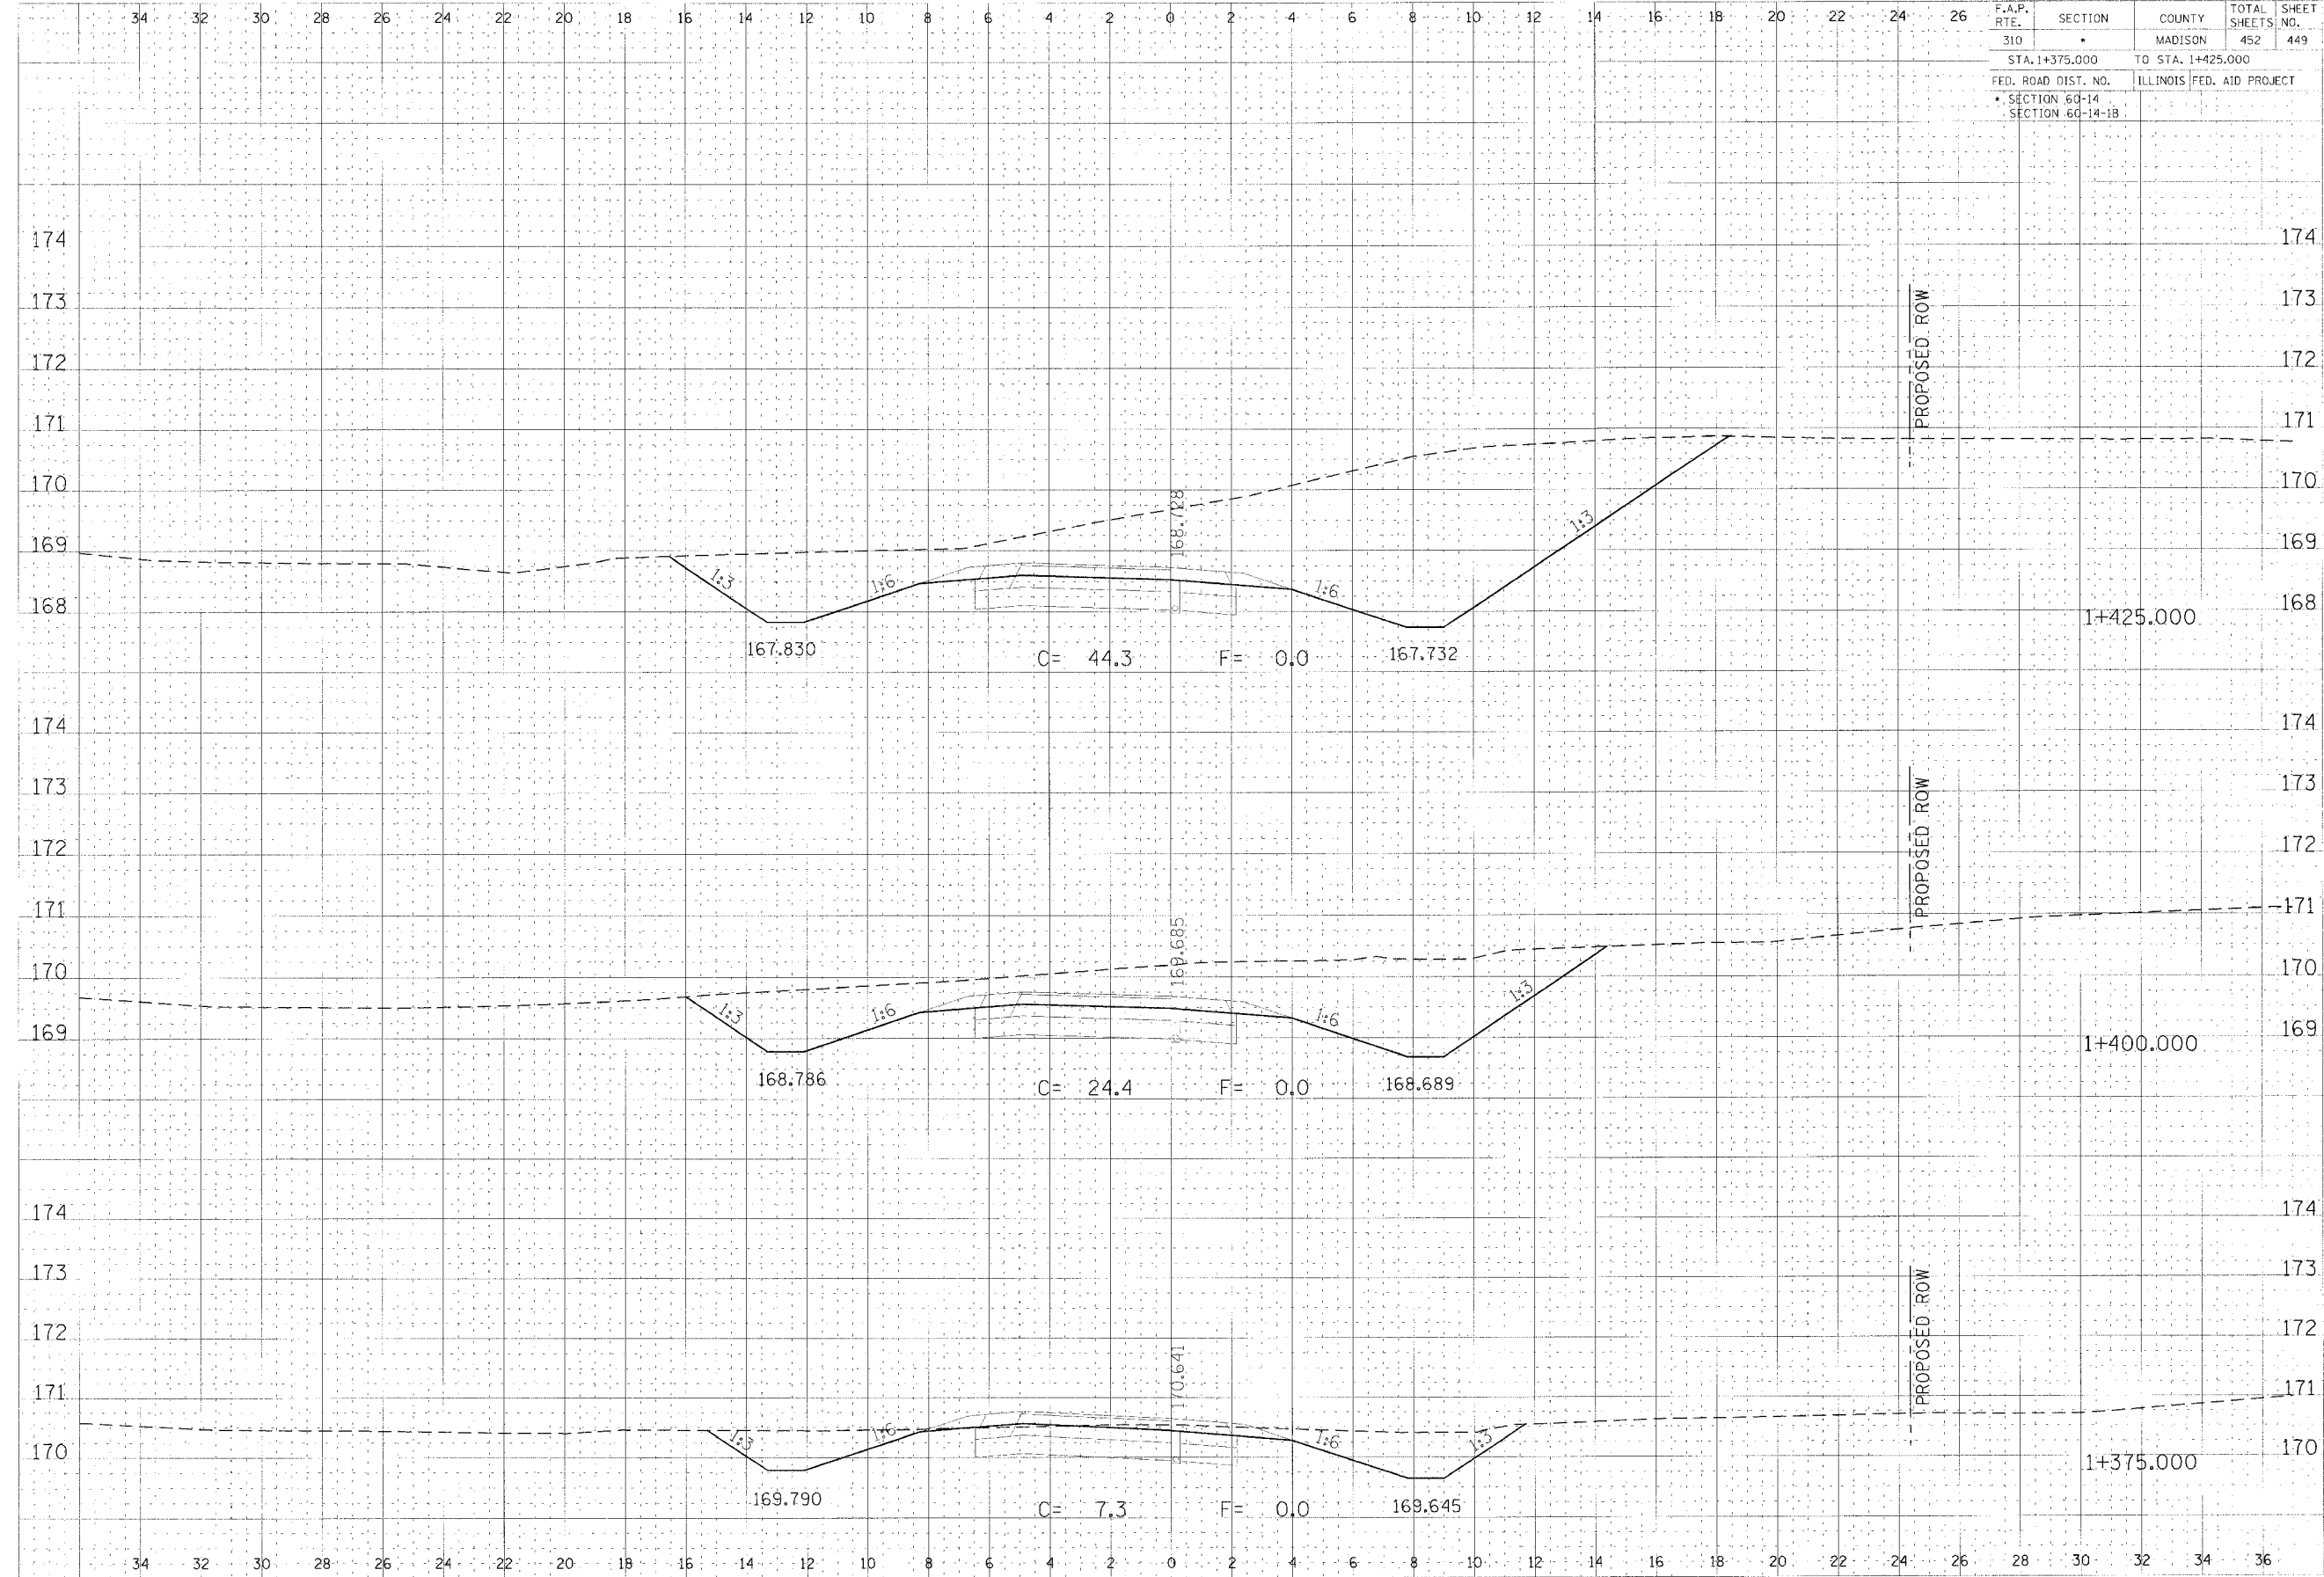

PLAN  
 DATE  
 DRAWN BY  
 CHECKED BY  
 APPROVED BY

SECTION  
 DATE  
 DRAWN BY  
 CHECKED BY  
 APPROVED BY

RAMP 4 CROSS SECTION, STA 1+375.000 TO STA 1+425.000