


F.A.P. RTE.	SECTION	COUNTY	TOTAL SHEETS NO.
310	•	MADISON	452 450
STA. 1+450,000		TO STA. 1+464,500	
FED. ROAD DIST. NO.	ILLINOIS	FED. AID PROJECT	
• SECTION 60-14			
• SECTION 60-14-1B			

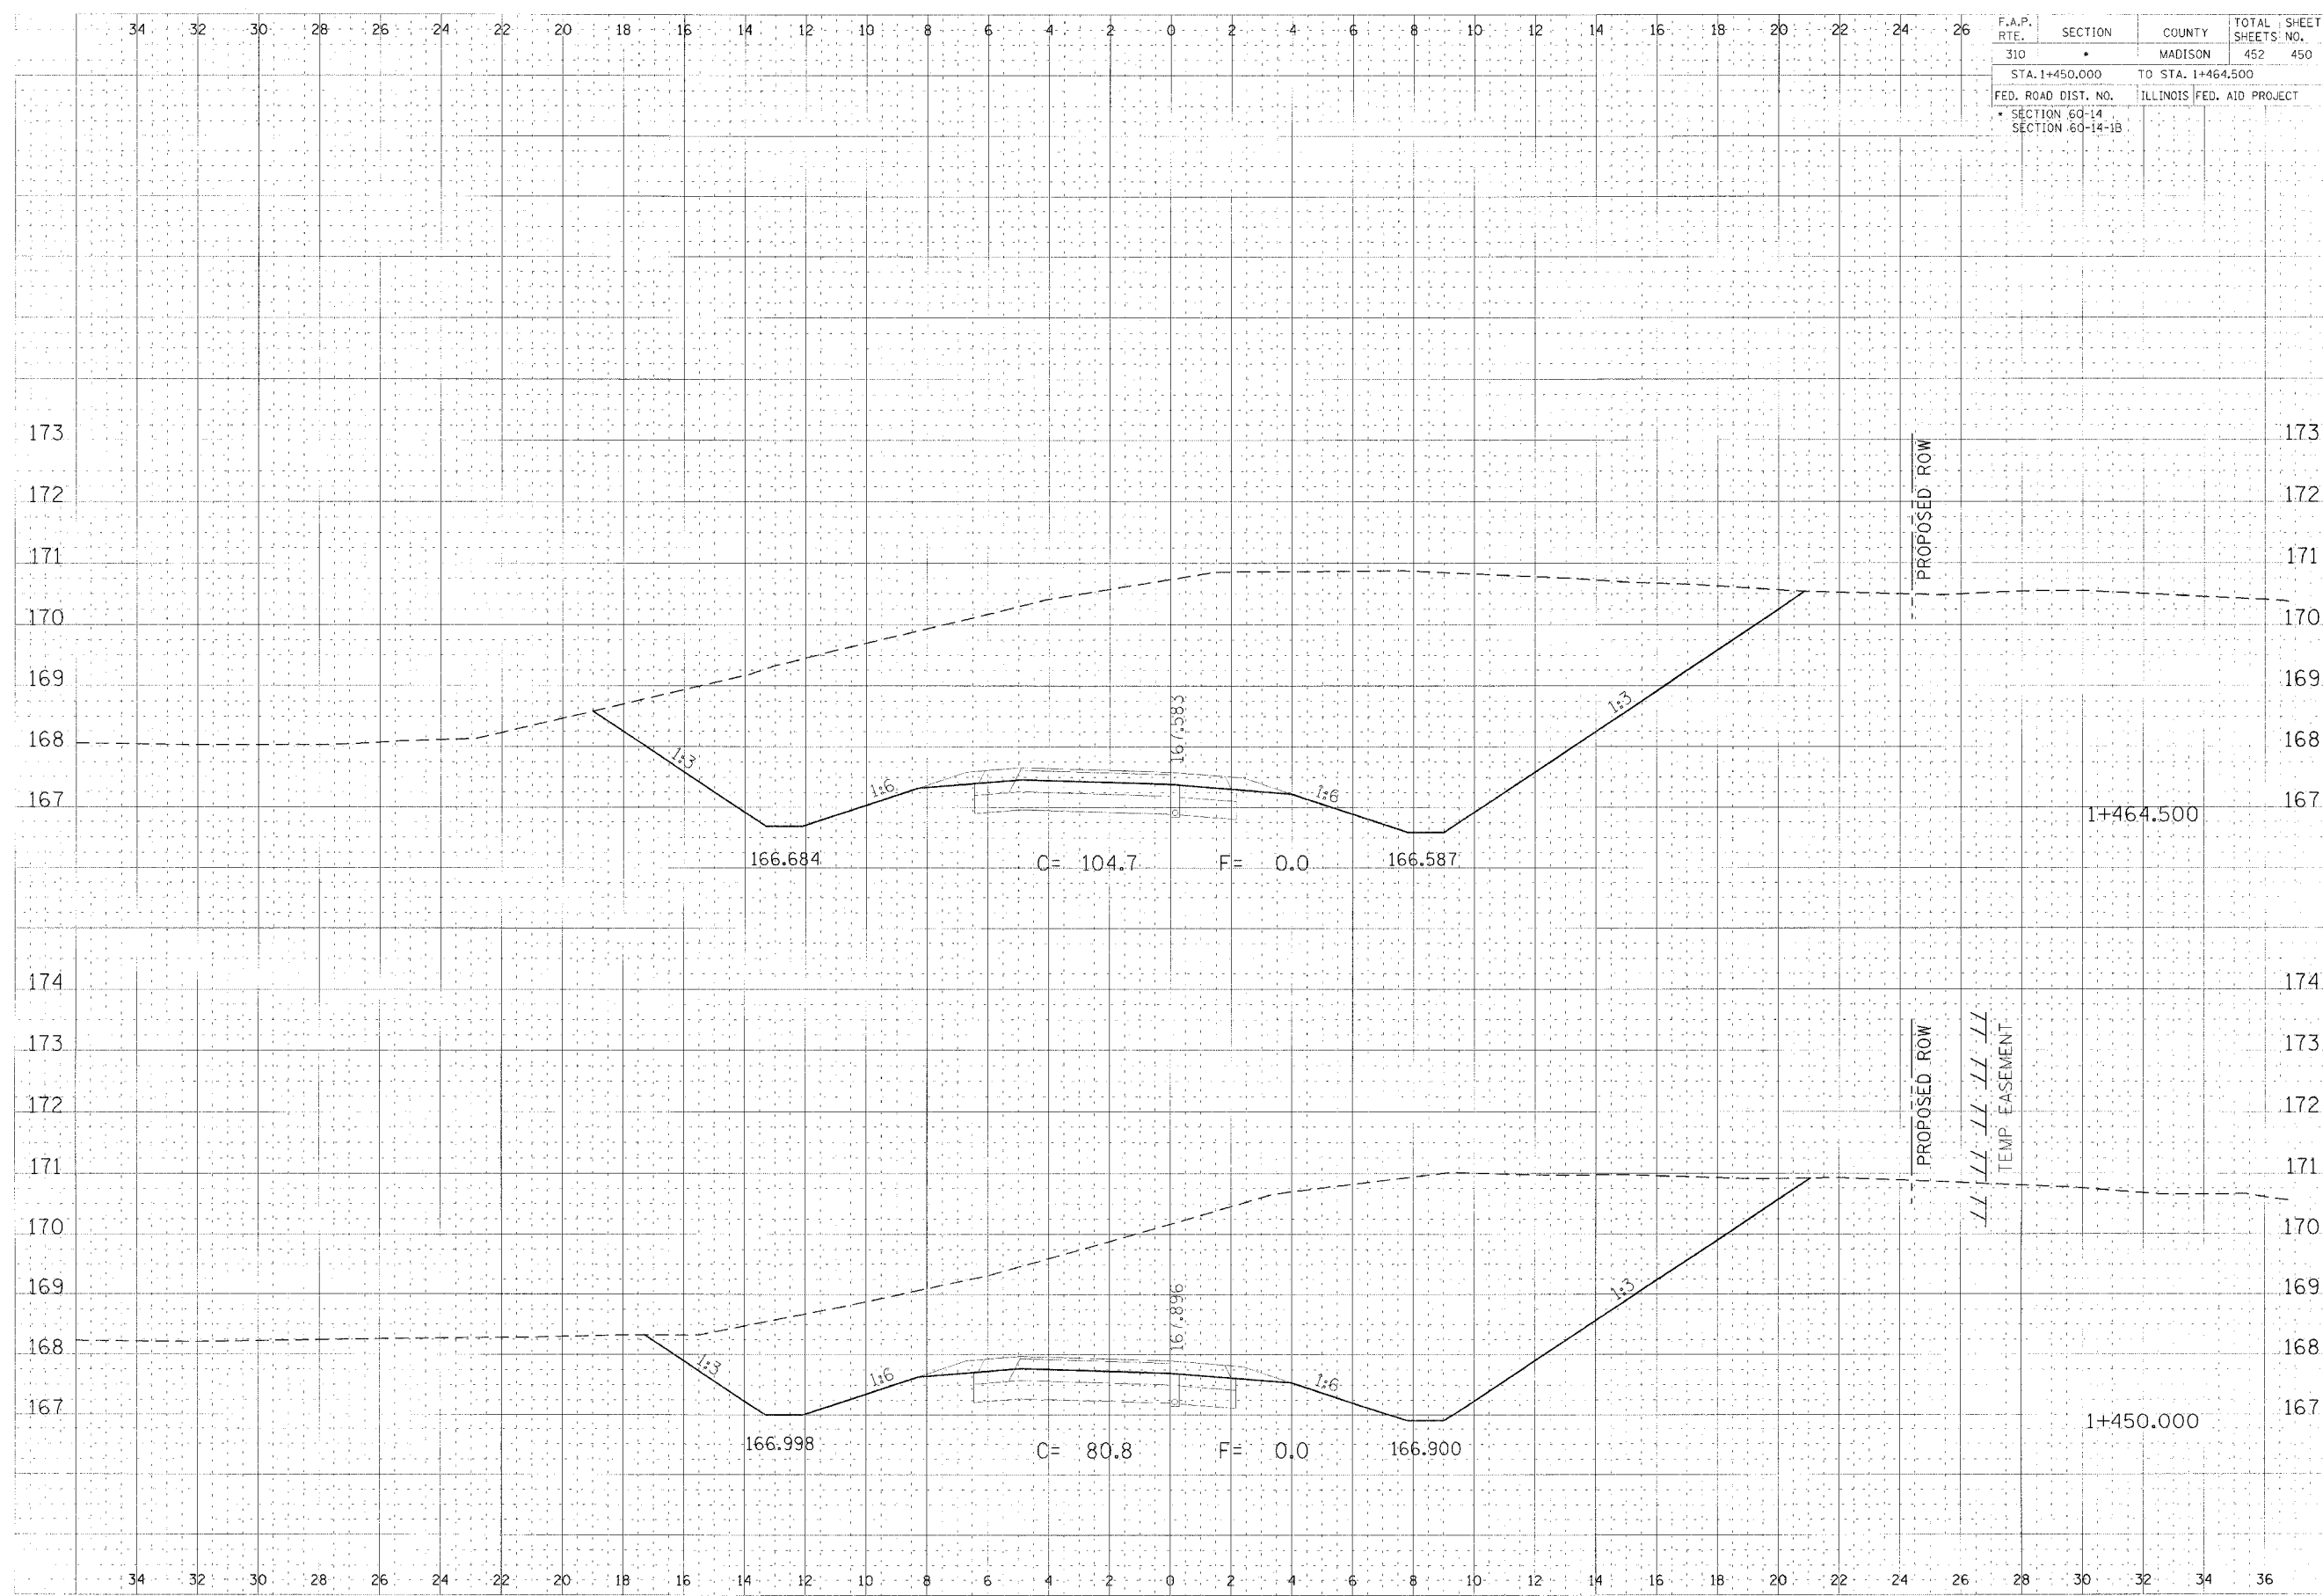

DATE	
BY	
CHECKED	
APPROVED	

DATE	
BY	
CHECKED	
APPROVED	

RAMP 4 CROSS SECTION, STA 1+450.000 TO STA 1+464.500