


34 32 30 28 26 24 22 20 18 16 14 12 10 8 6 4 2 0 2 4 6 8 10 12 14 16 18 20 22 24 26

|                     |          |                  |                 |
|---------------------|----------|------------------|-----------------|
| F.A.P. RTE.         | SECTION  | COUNTY           | TOTAL SHEET NO. |
| 310                 | •        | MADISON          | 452 452         |
| STA. 1+500.000      |          | TO STA.          |                 |
| FED. ROAD DIST. NO. | ILLINOIS | FED. AID PROJECT |                 |
| • SECTION 60-14     |          |                  |                 |
| SECTION 60-14-1B    |          |                  |                 |

DATE: \_\_\_\_\_  
 DRAWN BY: \_\_\_\_\_  
 CHECKED BY: \_\_\_\_\_  
 PROJECT NO.: \_\_\_\_\_

DATE: \_\_\_\_\_  
 DRAWN BY: \_\_\_\_\_  
 CHECKED BY: \_\_\_\_\_  
 PROJECT NO.: \_\_\_\_\_

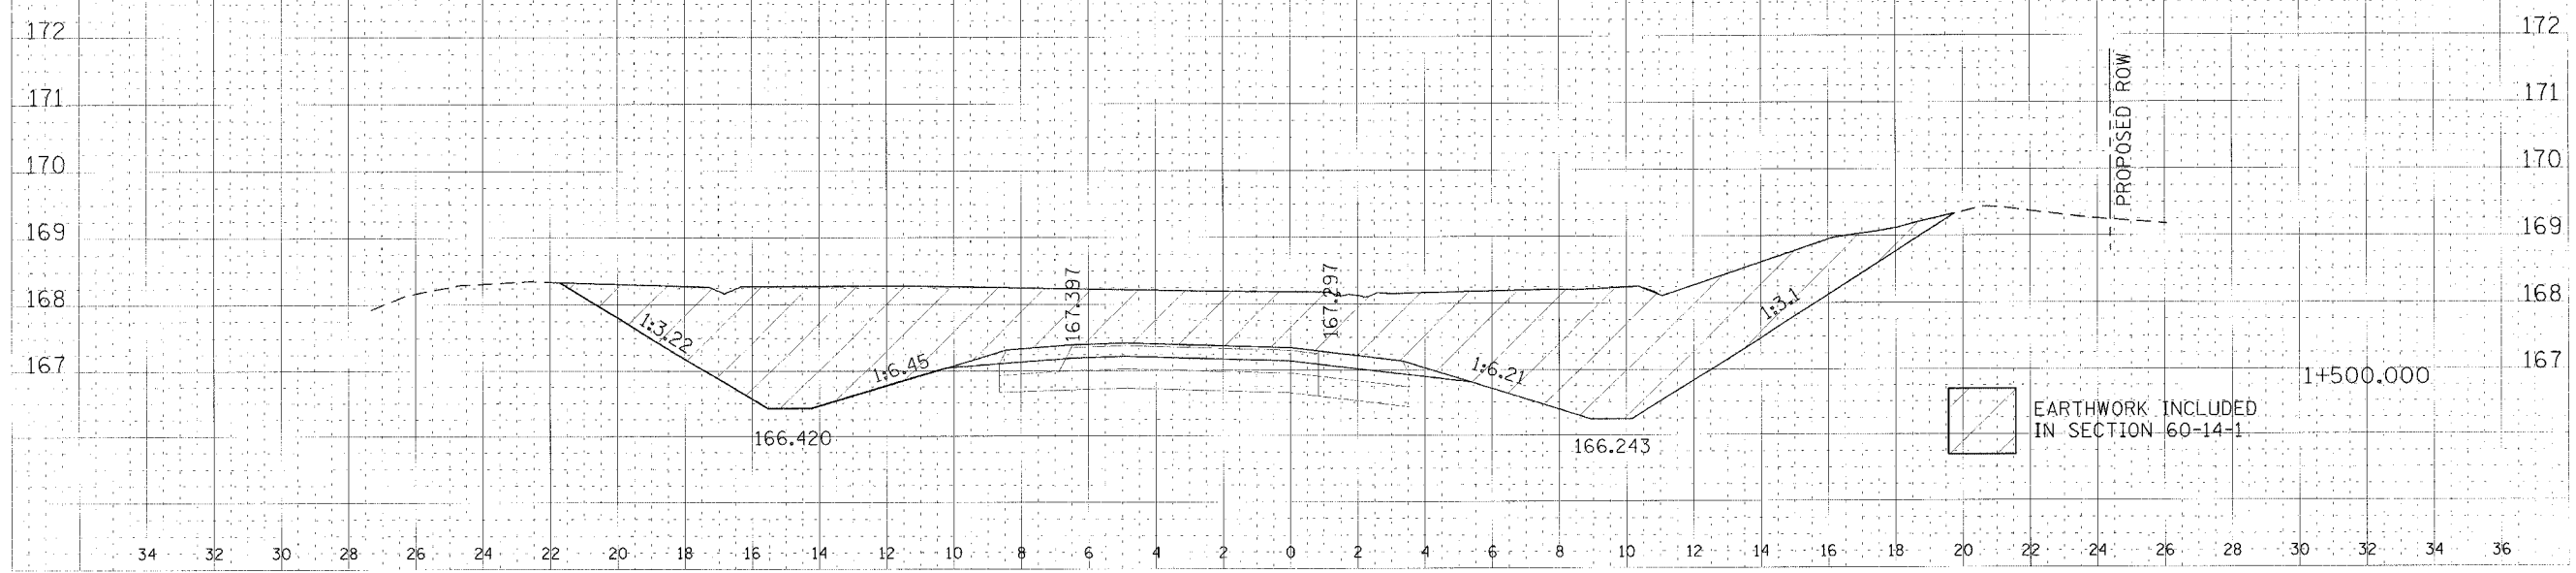

RAMP 4 CROSS SECTION, STA 1+500.000