


FAP ROUTE	SECTION	COUNTY	TOTAL SHEETS	SHEET NO.
314	110-1VBR-1	MADISON	77	336
STA.		TO STA.		
CONTRACT NUMBER:		76549		

PLAN	DATE
BY	
REVISIONS	
APPROVED	
ALIGNED	
CHECKED	
DATE	
NO.	

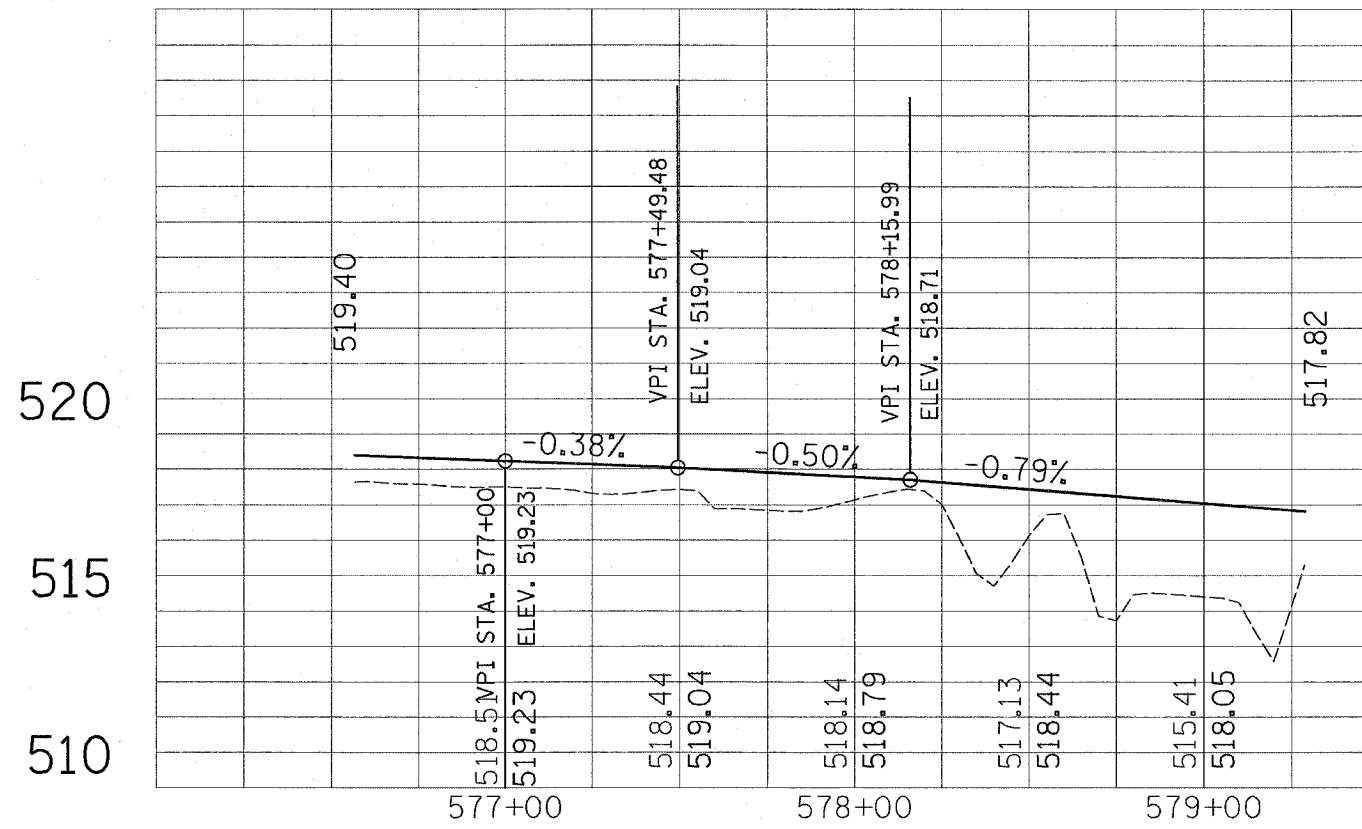

SCALE: 1"=40'  
 DATE-TIME:  
 DATE-TIME:  
 DATE-TIME:  
 DATE-TIME:

REVISIONS	
NAME	DATE

ILLINOIS DEPARTMENT OF TRANSPORTATION  
**DETAIL OF BIKE TRAIL PROFILE**  
 FAP ROUTE 314 (IL 4)  
 SECTION 110-1VBR-1  
 MADISON COUNTY

DRAWN BY: \_\_\_\_\_

PLOT DATE: \_\_\_\_\_ DATE-TIME: \_\_\_\_\_