


F.A.P. RTE.	SECTION	COUNTY	TOTAL SHEETS	SHEET NO.
314	110-1VBR-1	MADISON	77	39
STA. 493+50.00 TO STA. 495+00.00				
FED. ROAD DIST. NO. ILLINOIS FED. AID PROJECT				

DATE	
BY	
NO.	
FINAL SURVEY	
TEMPL.	
NOTE BOOK	
AREAS CHECKED	

DATE	
BY	
NO.	
ORIGINAL SURVEY	
TEMPL.	
NOTE BOOK	
AREAS CHECKED	

PLOT DATE * * * DATE * * *
 FILE NAME * * * FILE * * *
 PLOT NAME * * * USER * * *
 USER NAME * * * USER * * *

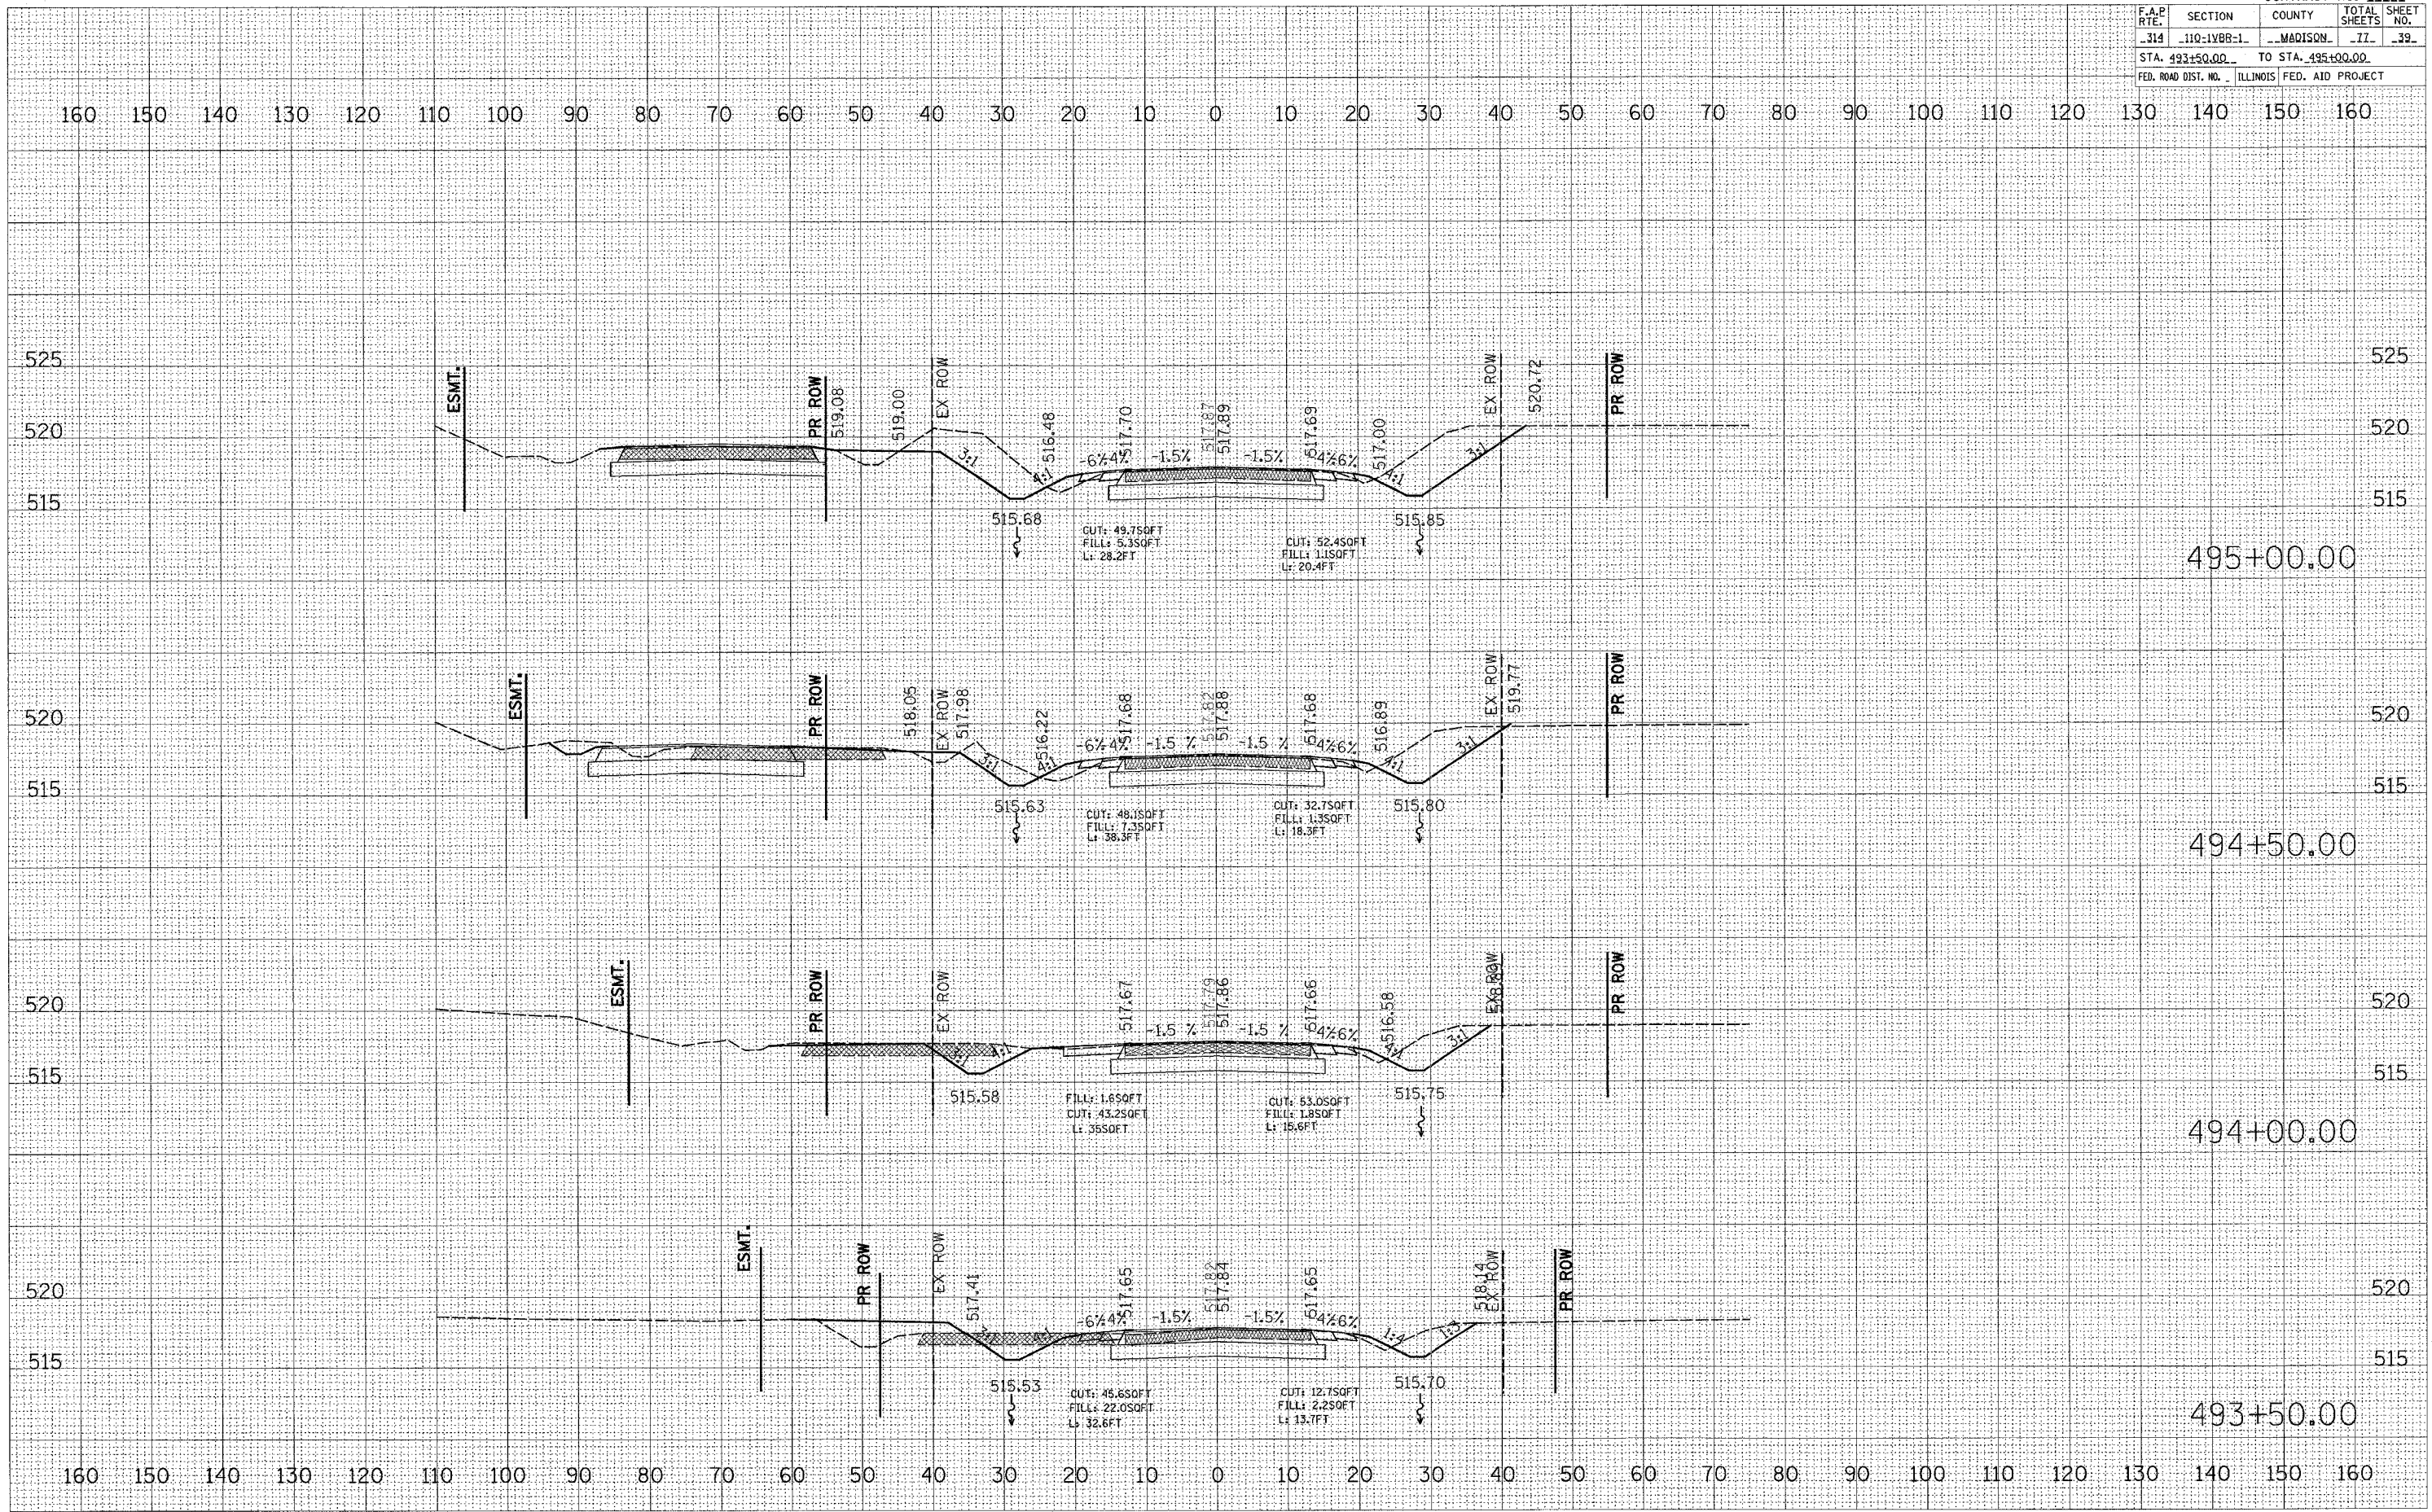

MAINLINE