


F.A.P. RTE.	SECTION	COUNTY	TOTAL SHEETS	SHEET NO.
314	110-1V88-1	MADISON	77	40
STA. 495+50.00		TO STA. 496+50.00		
FED. ROAD DIST. NO. ILLINOIS FED. AID PROJECT				

DATE	BY

DATE	BY

PLOT DATE \* \* \* DATES \*  
 FILE NAME \* \* \* FILE \*  
 PLOT SCALE \* \* \* SCALE \*  
 USER NAME \* \* \* USER \*

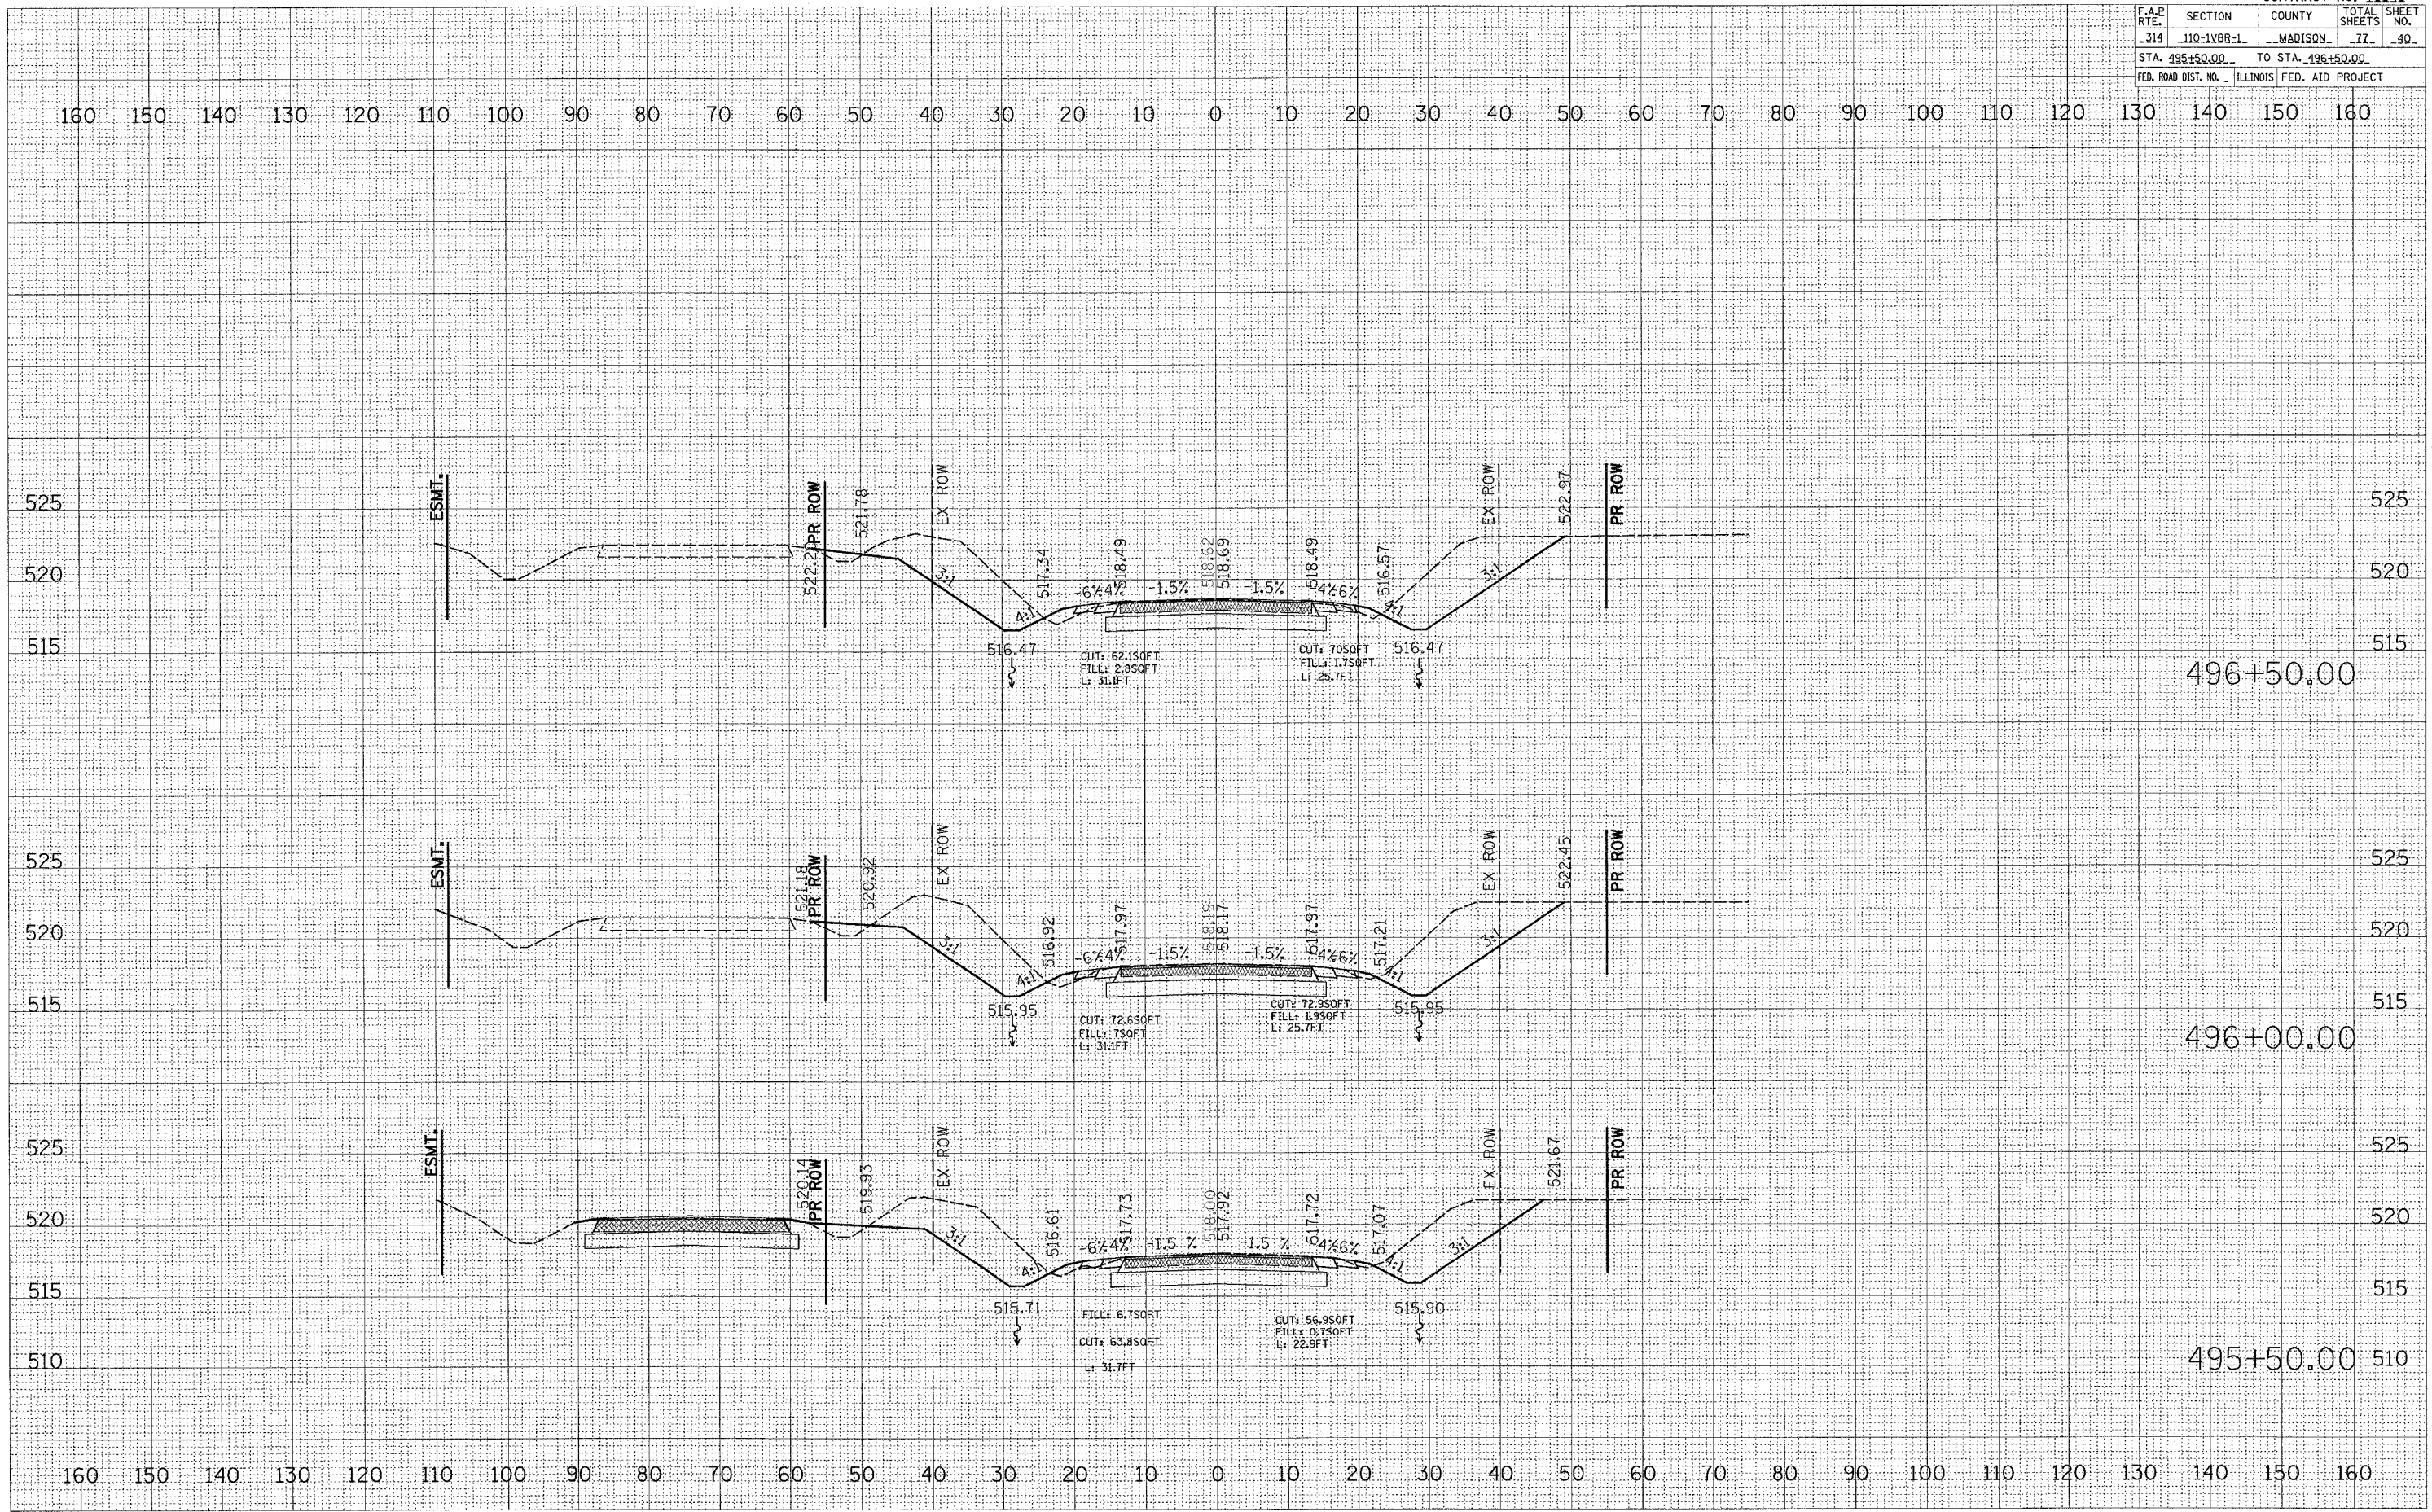

MAINLINE