


| F.A.P. RTE. | SECTION | COUNTY | TOTAL SHEETS | SHEET NO. |
|----------------------------------|------------|------------------|--------------|-----------|
| 314 | 110-1VBR-1 | MADISON | 77 | 91 |
| STA. 497+00.00 TO STA. 498+00.00 | | | | |
| FED. ROAD DIST. NO. ILLINOIS | | FED. AID PROJECT | | |

| | | |
|---------------|----|------|
| FINAL SURVEY | BY | DATE |
| NOTED BOOK | | |
| AREAS CHECKED | | |

| | | |
|-----------------|----|------|
| ORIGINAL SURVEY | SP | DATE |
| NOTED BOOK | | |
| AREAS CHECKED | | |

PLOT DATE = *DATE*
FILE NAME = *FILENAME*
PLOT SCALE = *SCALE*
USER NAME = *USER*

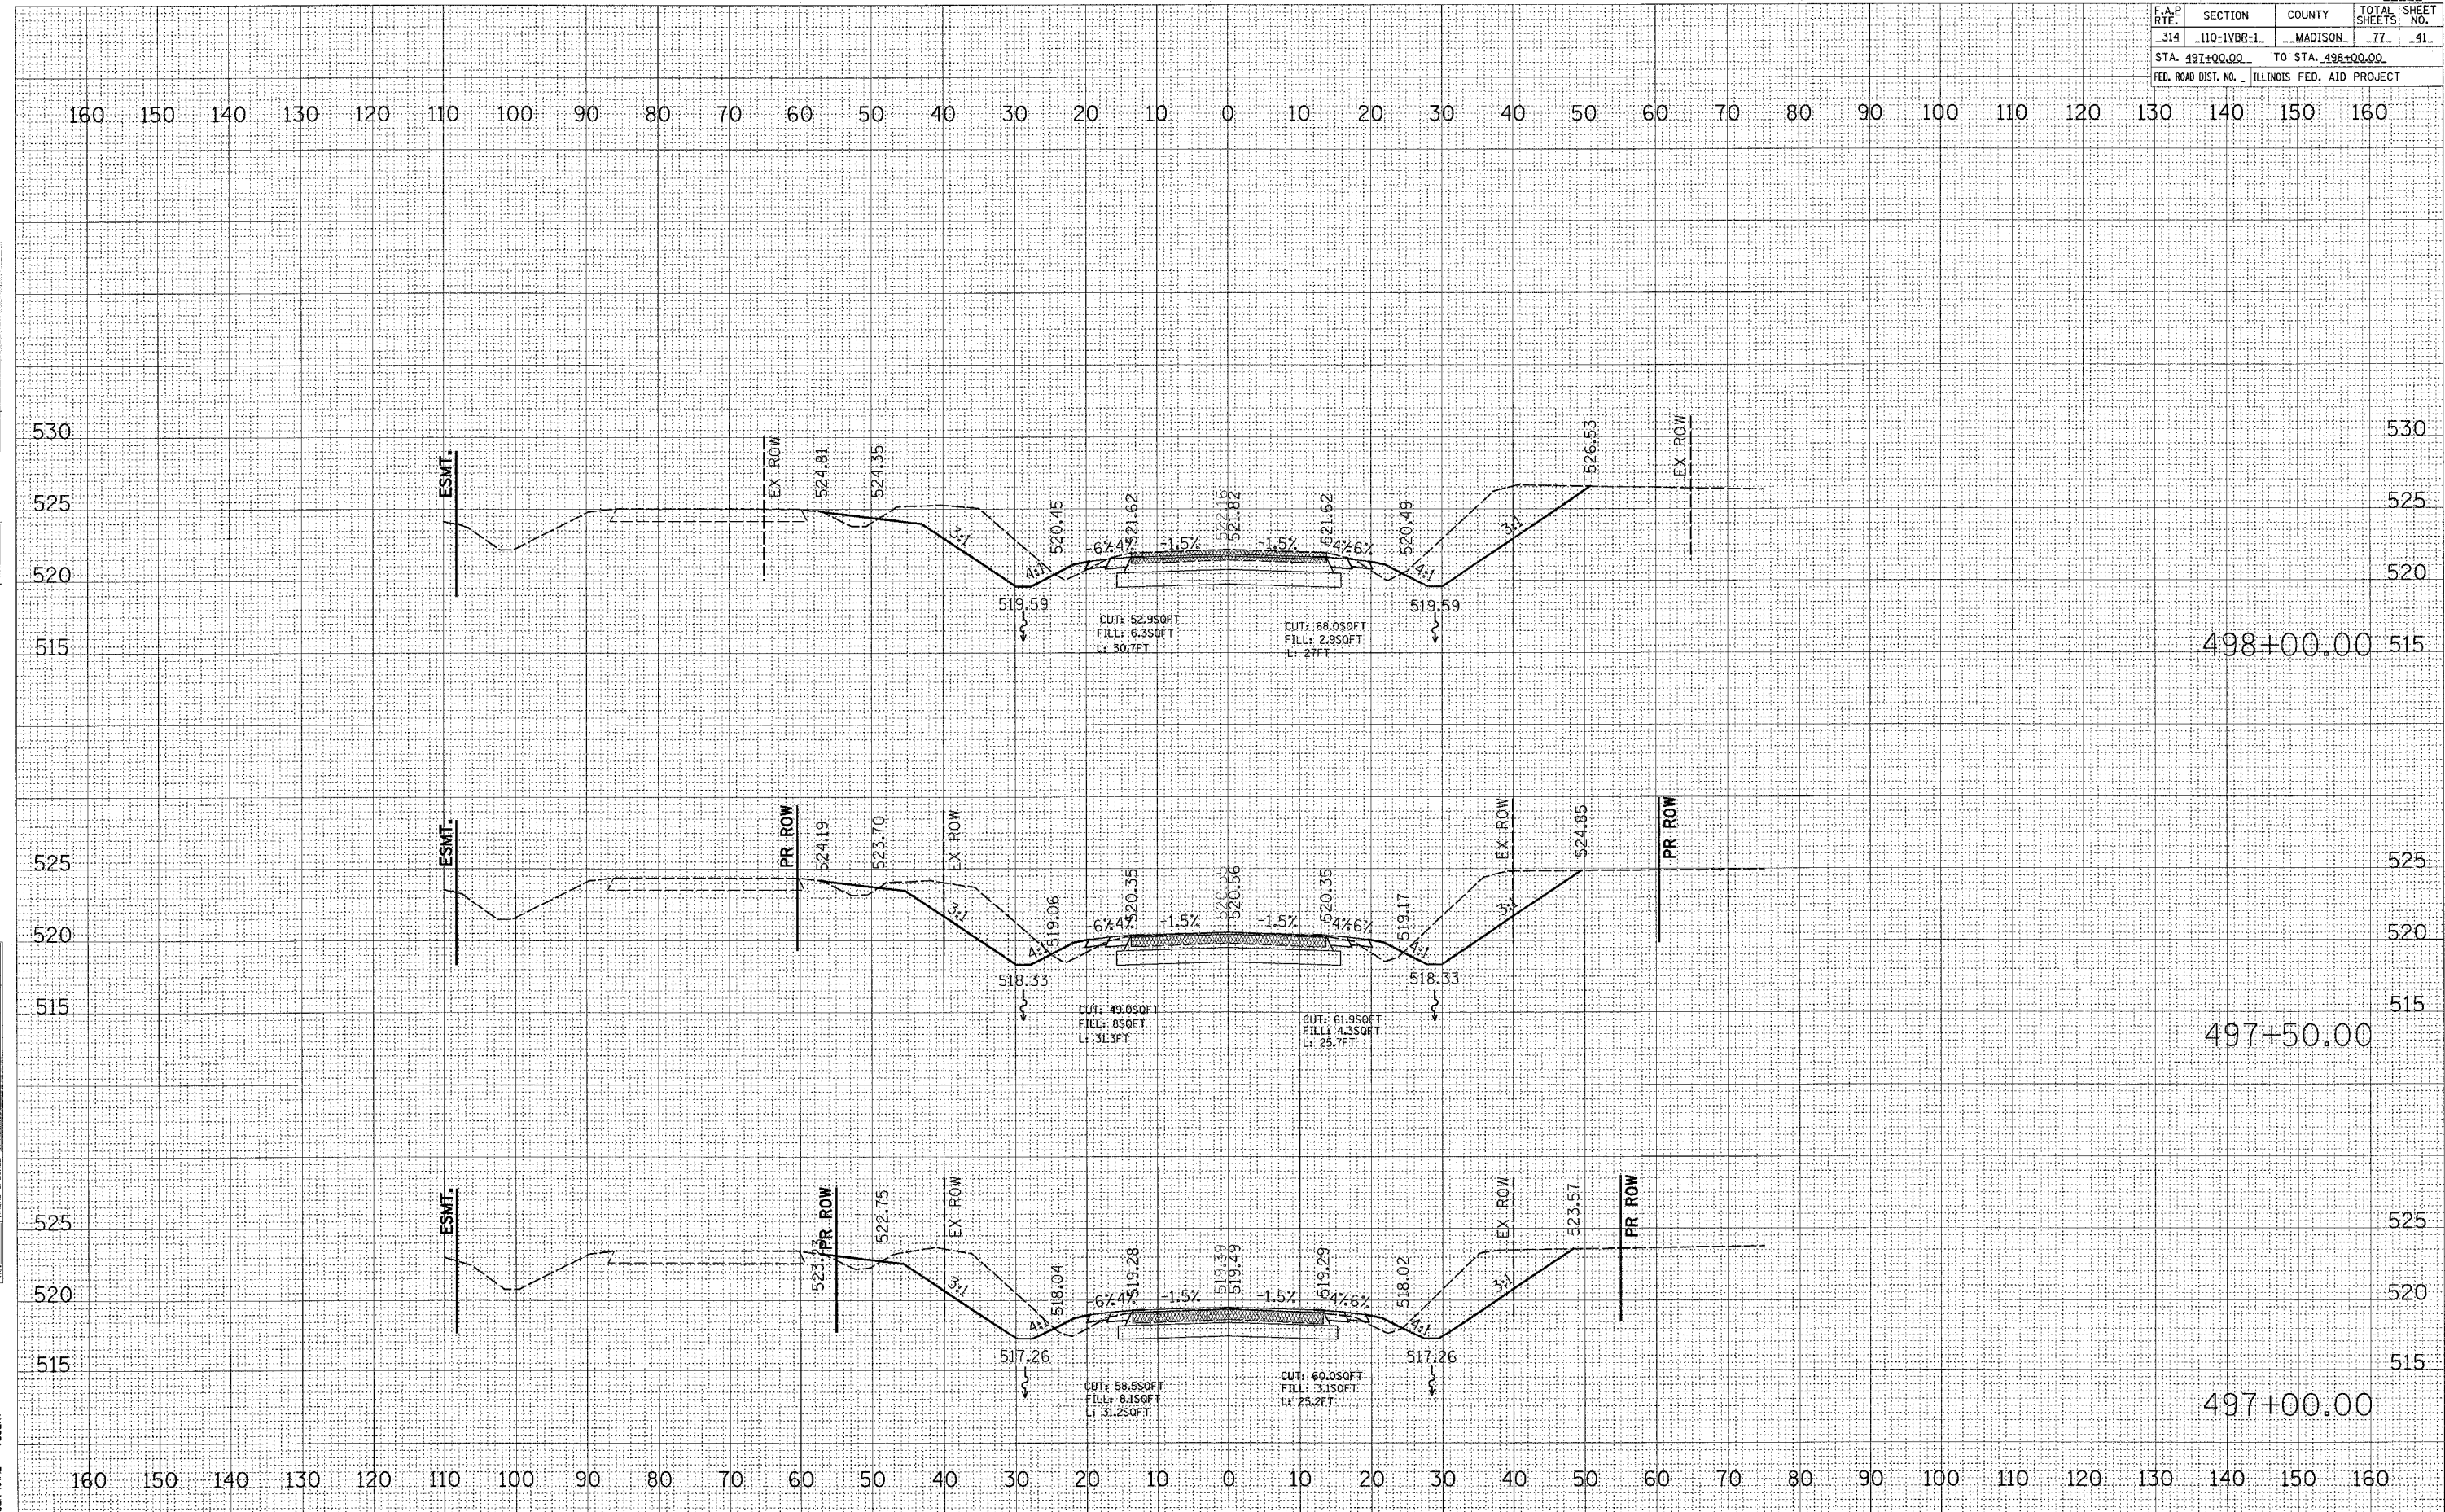

MAINLINE