


160 150 140 130 120 110 100 90 80 70 60 50 40 30 20 10 0 10 20 30 40 50 60 70 80 90 100 110 120 130 140 150 160

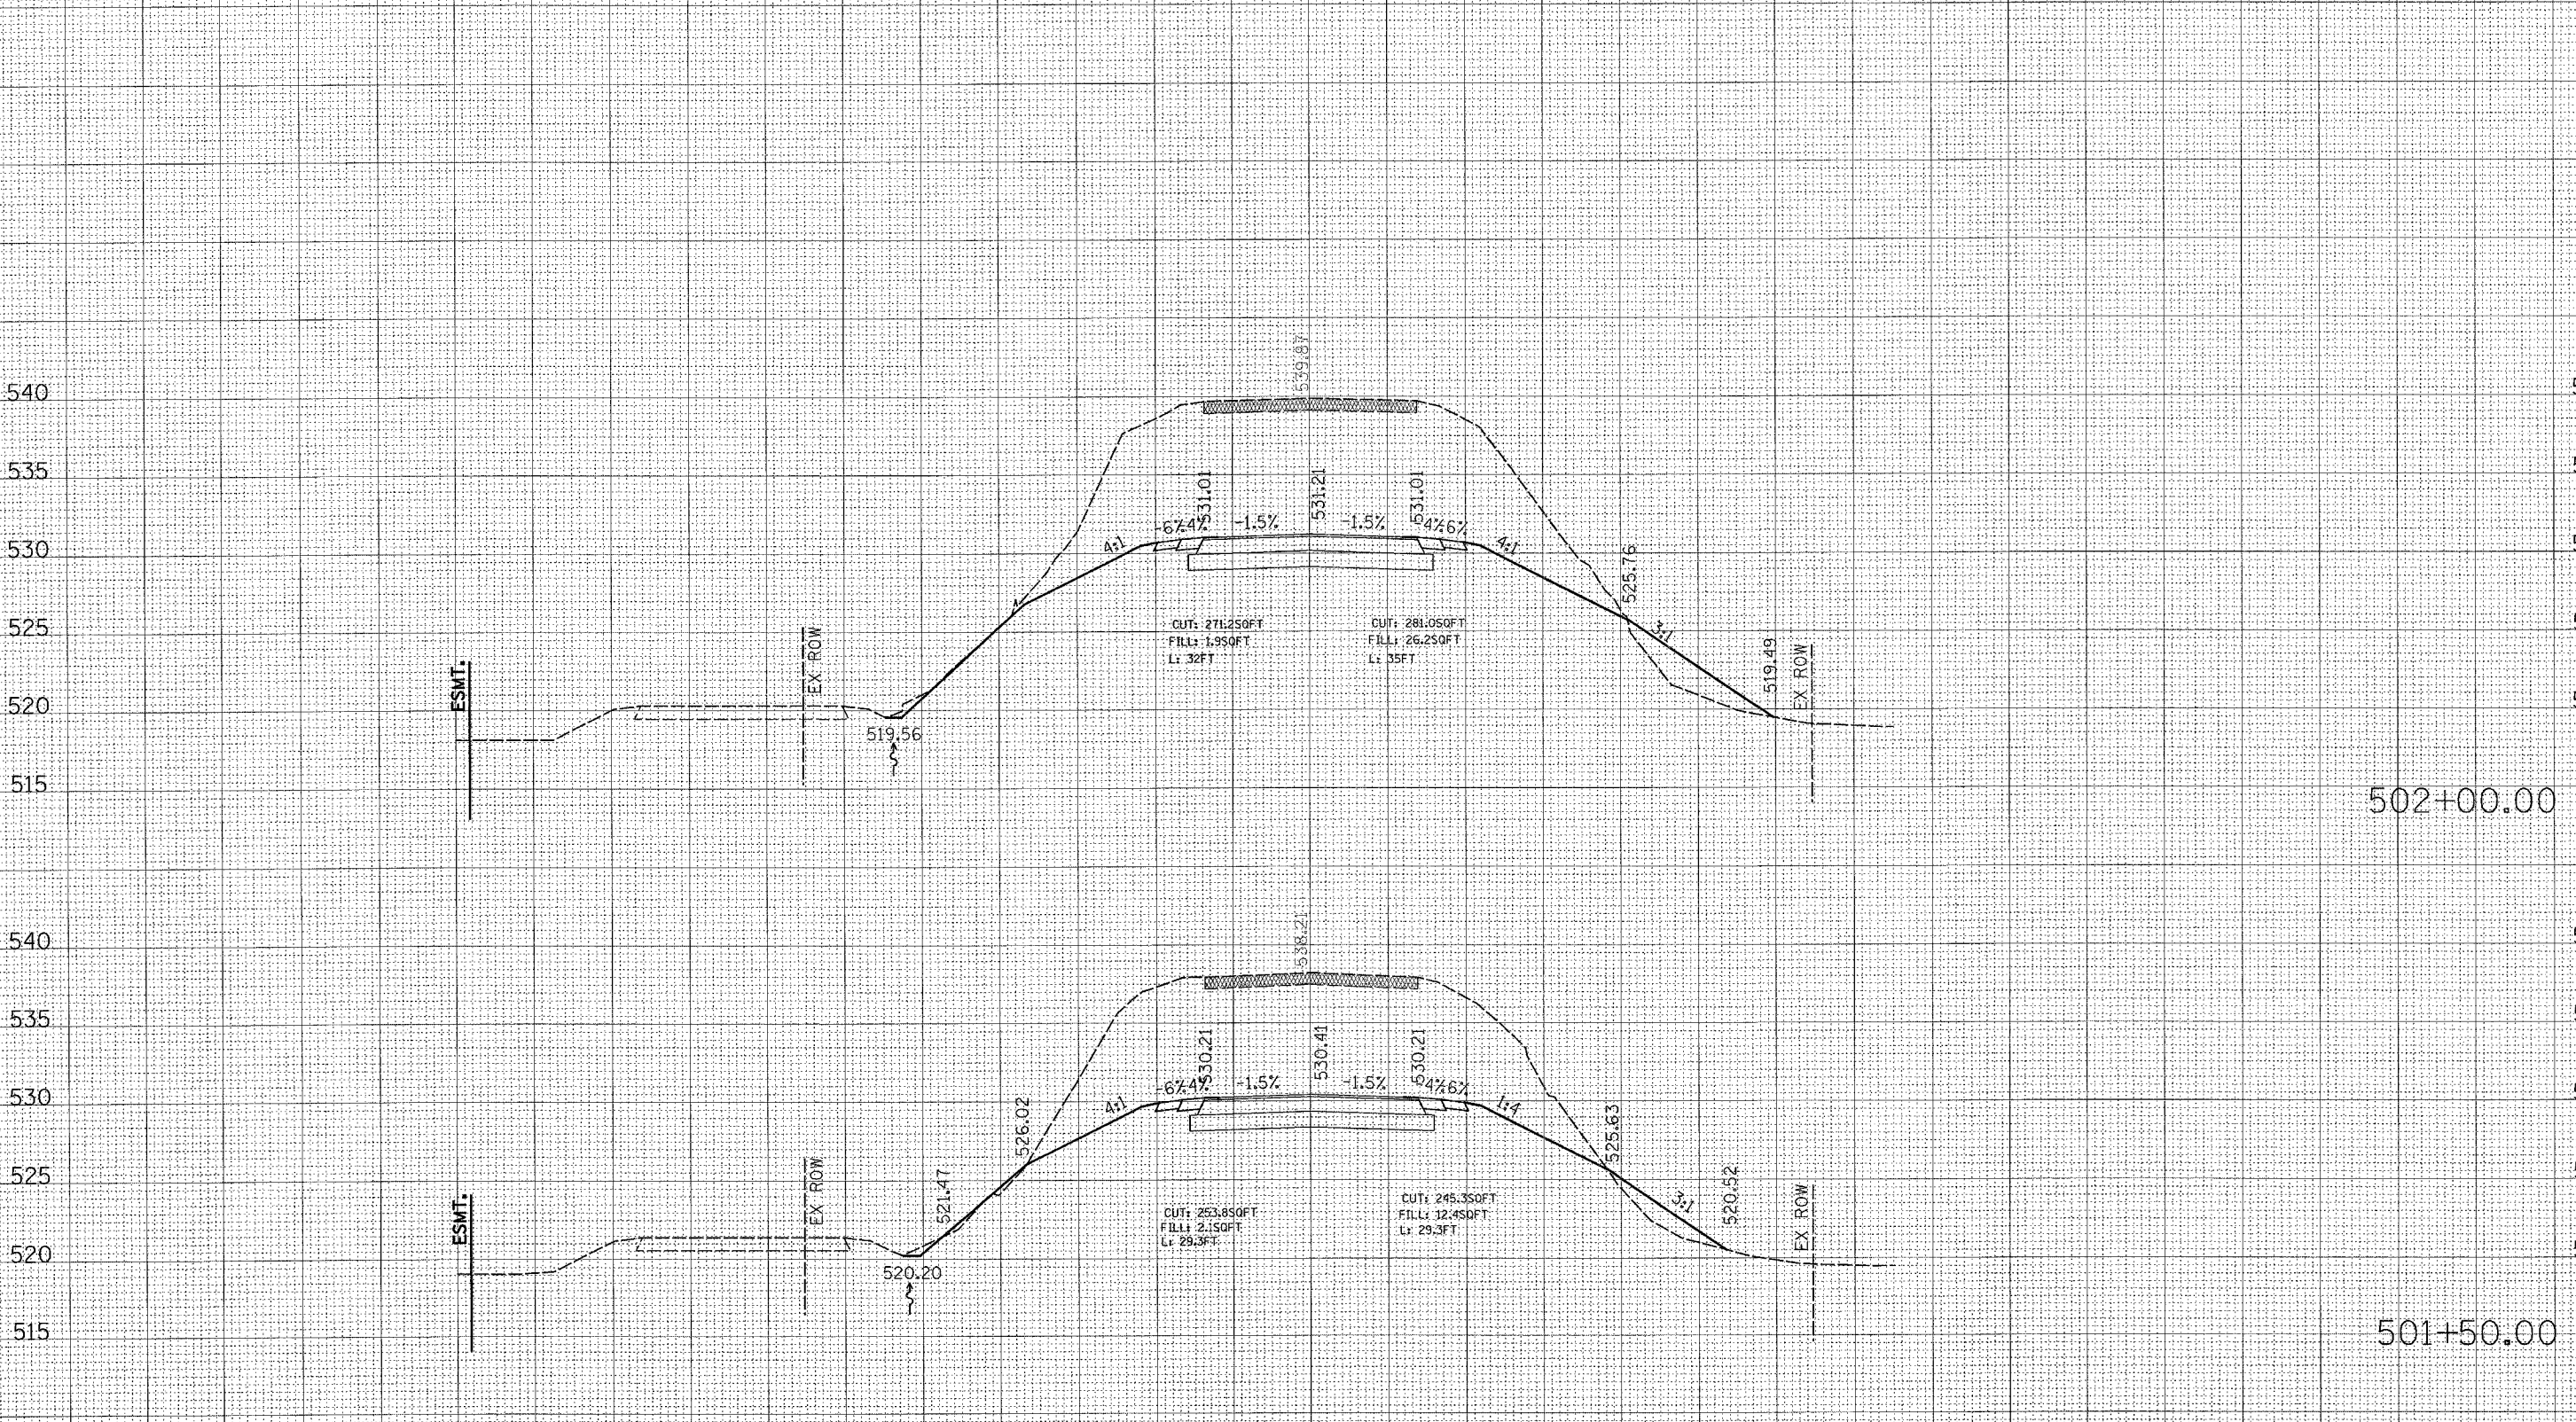

BY: \_\_\_\_\_ DATE: \_\_\_\_\_

FINAL SURVEY: \_\_\_\_\_

PLOTTED: \_\_\_\_\_

NOTE BOOK: \_\_\_\_\_

AREAS CHECKED: \_\_\_\_\_

BY: \_\_\_\_\_ DATE: \_\_\_\_\_

ORIGINAL SURVEY: \_\_\_\_\_

PLATTED: \_\_\_\_\_

NOTE BOOK: \_\_\_\_\_

AREAS CHECKED: \_\_\_\_\_

PLOT DATE = 08/15/04  
 PLOT SCALE = 1" = 40'-0"  
 PLOT NAME = 314-110-1VBB-1-44.dwg  
 USER NAME = MSUR

160 150 140 130 120 110 100 90 80 70 60 50 40 30 20 10 0 10 20 30 40 50 60 70 80 90 100 110 120 130 140 150 160