


F.A.P. RTE.	SECTION	COUNTY	TOTAL SHEETS	SHEET NO.
314	110-1VBB-1	MADISON	77	50
STA. 507+50.00		TO STA. 508+00.00		
FED. ROAD DIST. NO.		ILLINOIS FED. AID PROJECT		

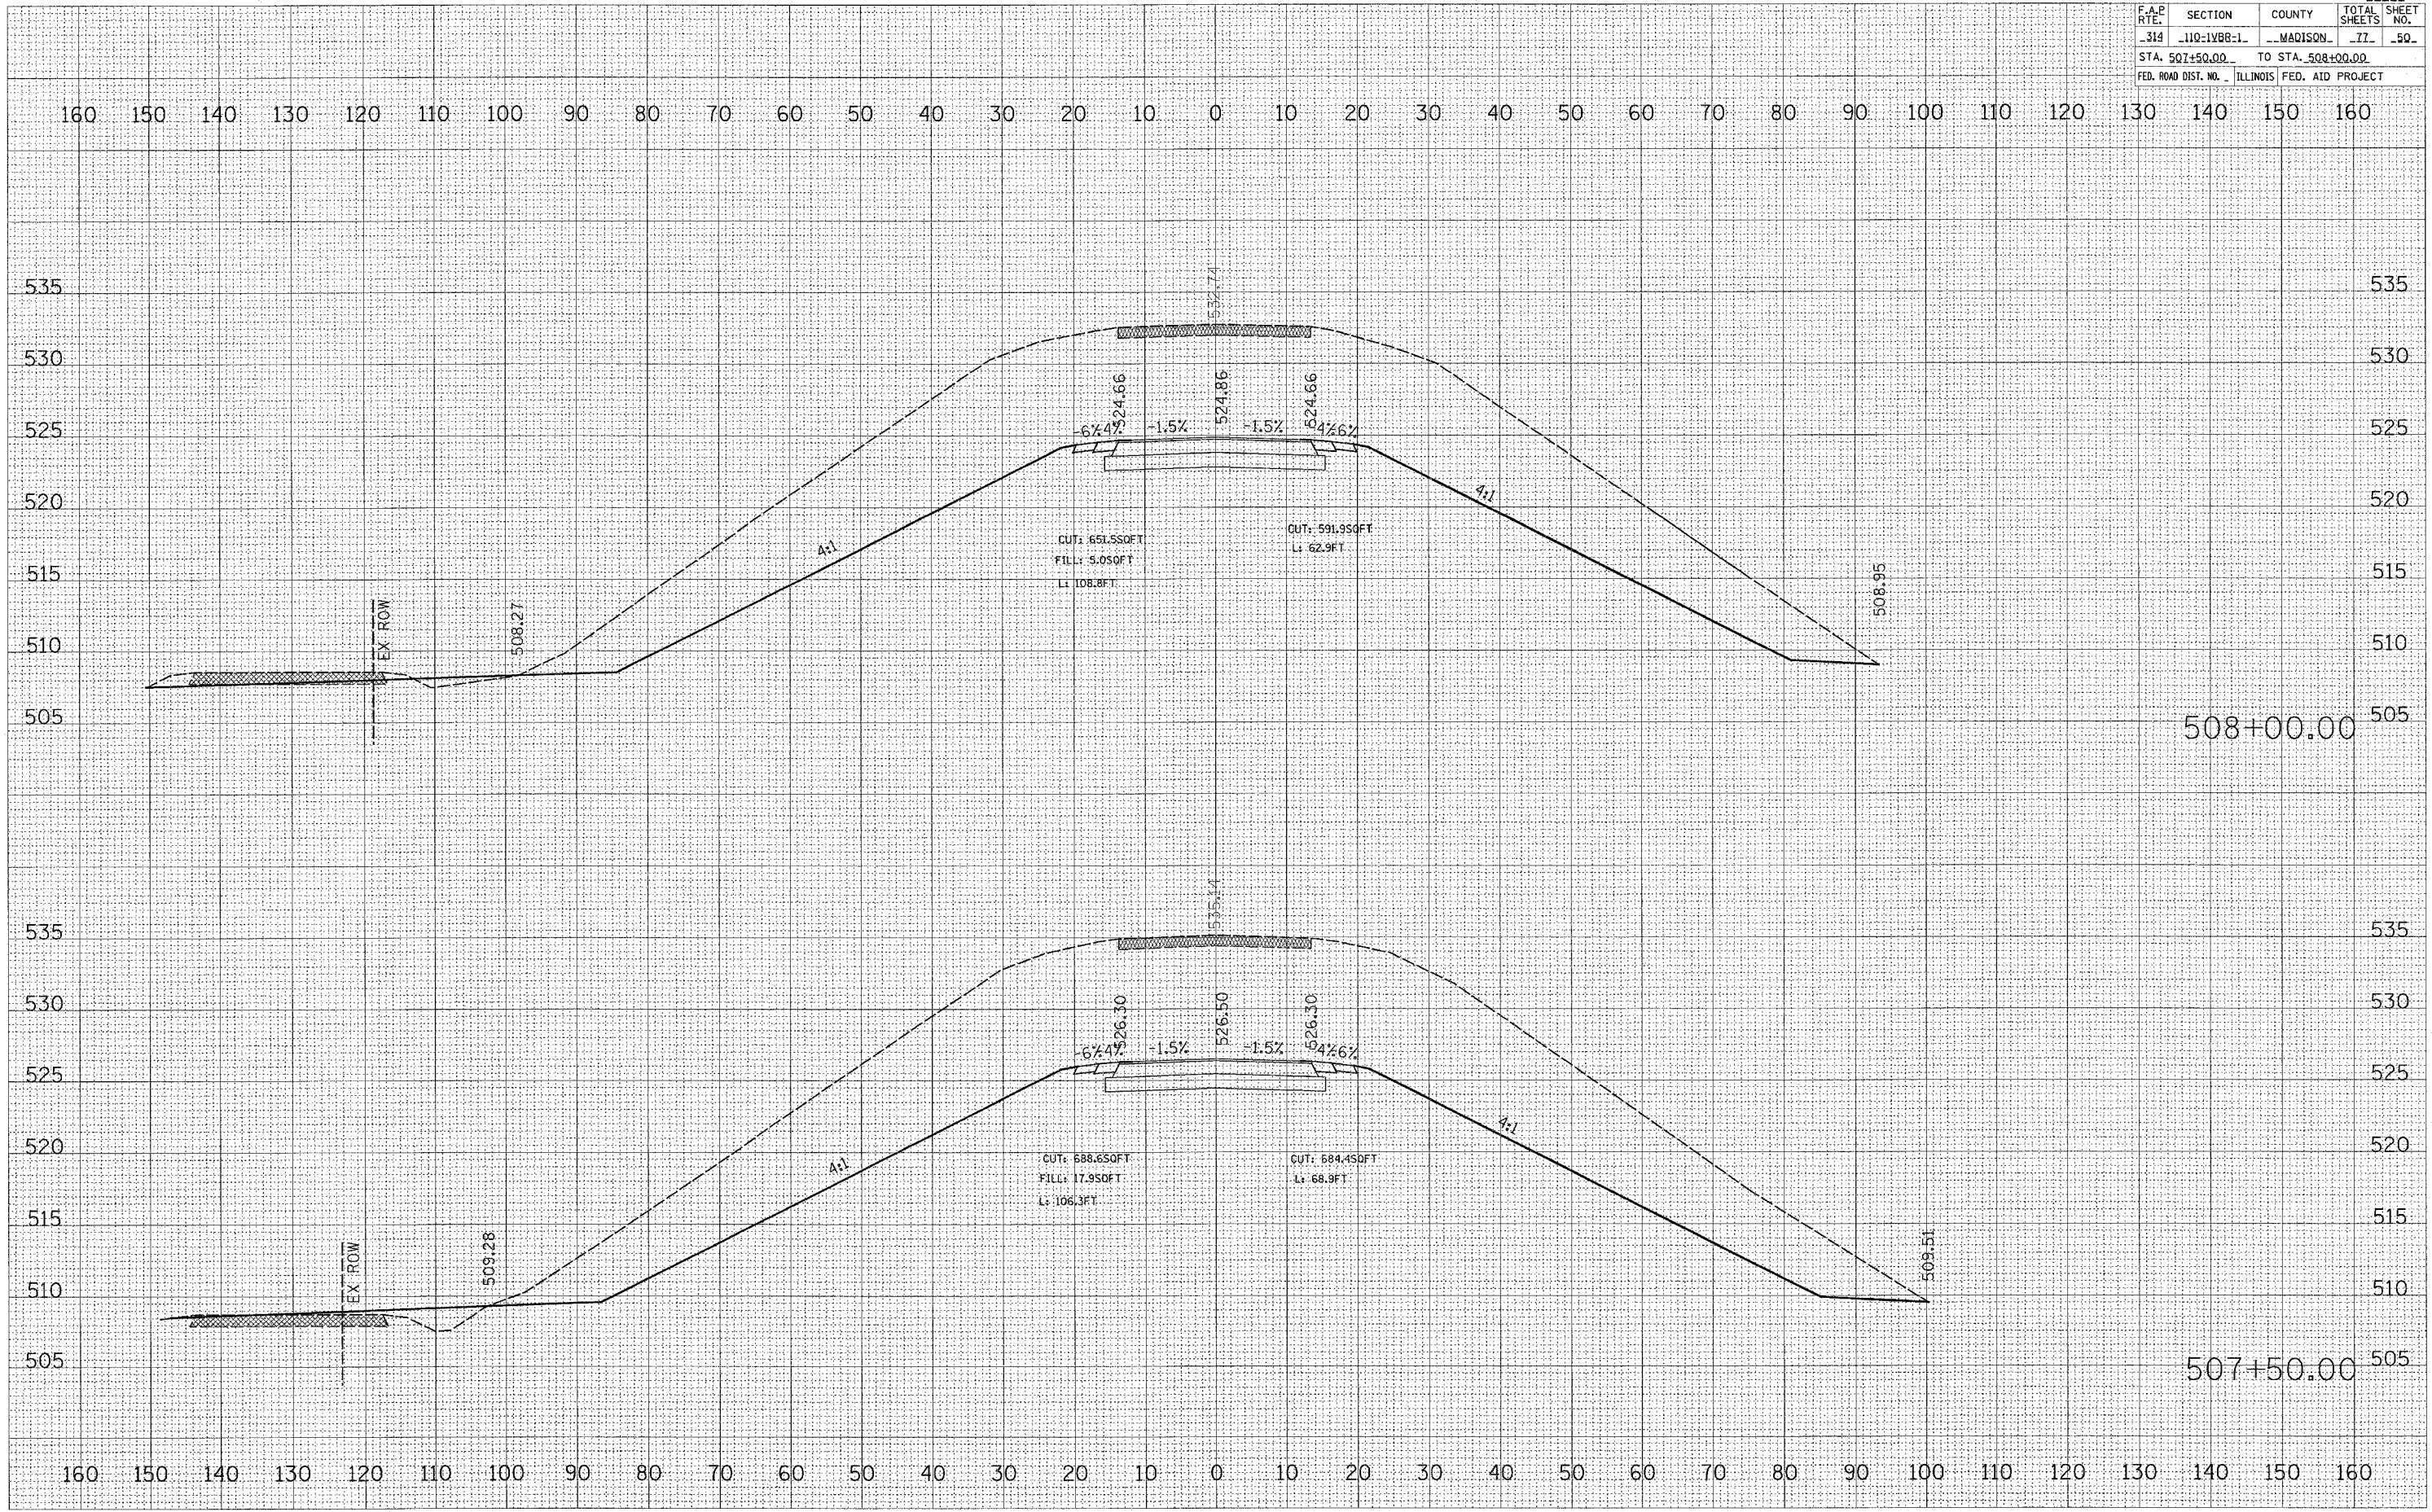

DATE	BY

FINAL SURVEY	REVISED

NO.	DESCRIPTION

DATE	BY

ORIGINAL SURVEY	REVISED

NO.	DESCRIPTION

PLOT DATE = DATE
 FILE NAME = FILE
 USER NAME = USER

MAINLINE