


CONTRACT NO. 76549				
F.A.P. RTE.	SECTION	COUNTY	TOTAL SHEETS	SHEET NO.
314	110-1VBB-1	MADISON	77	55
STA. 513+00.00		TO STA. 514+00.00		
FED. ROAD DIST. NO. ILLINOIS FED. AID PROJECT				

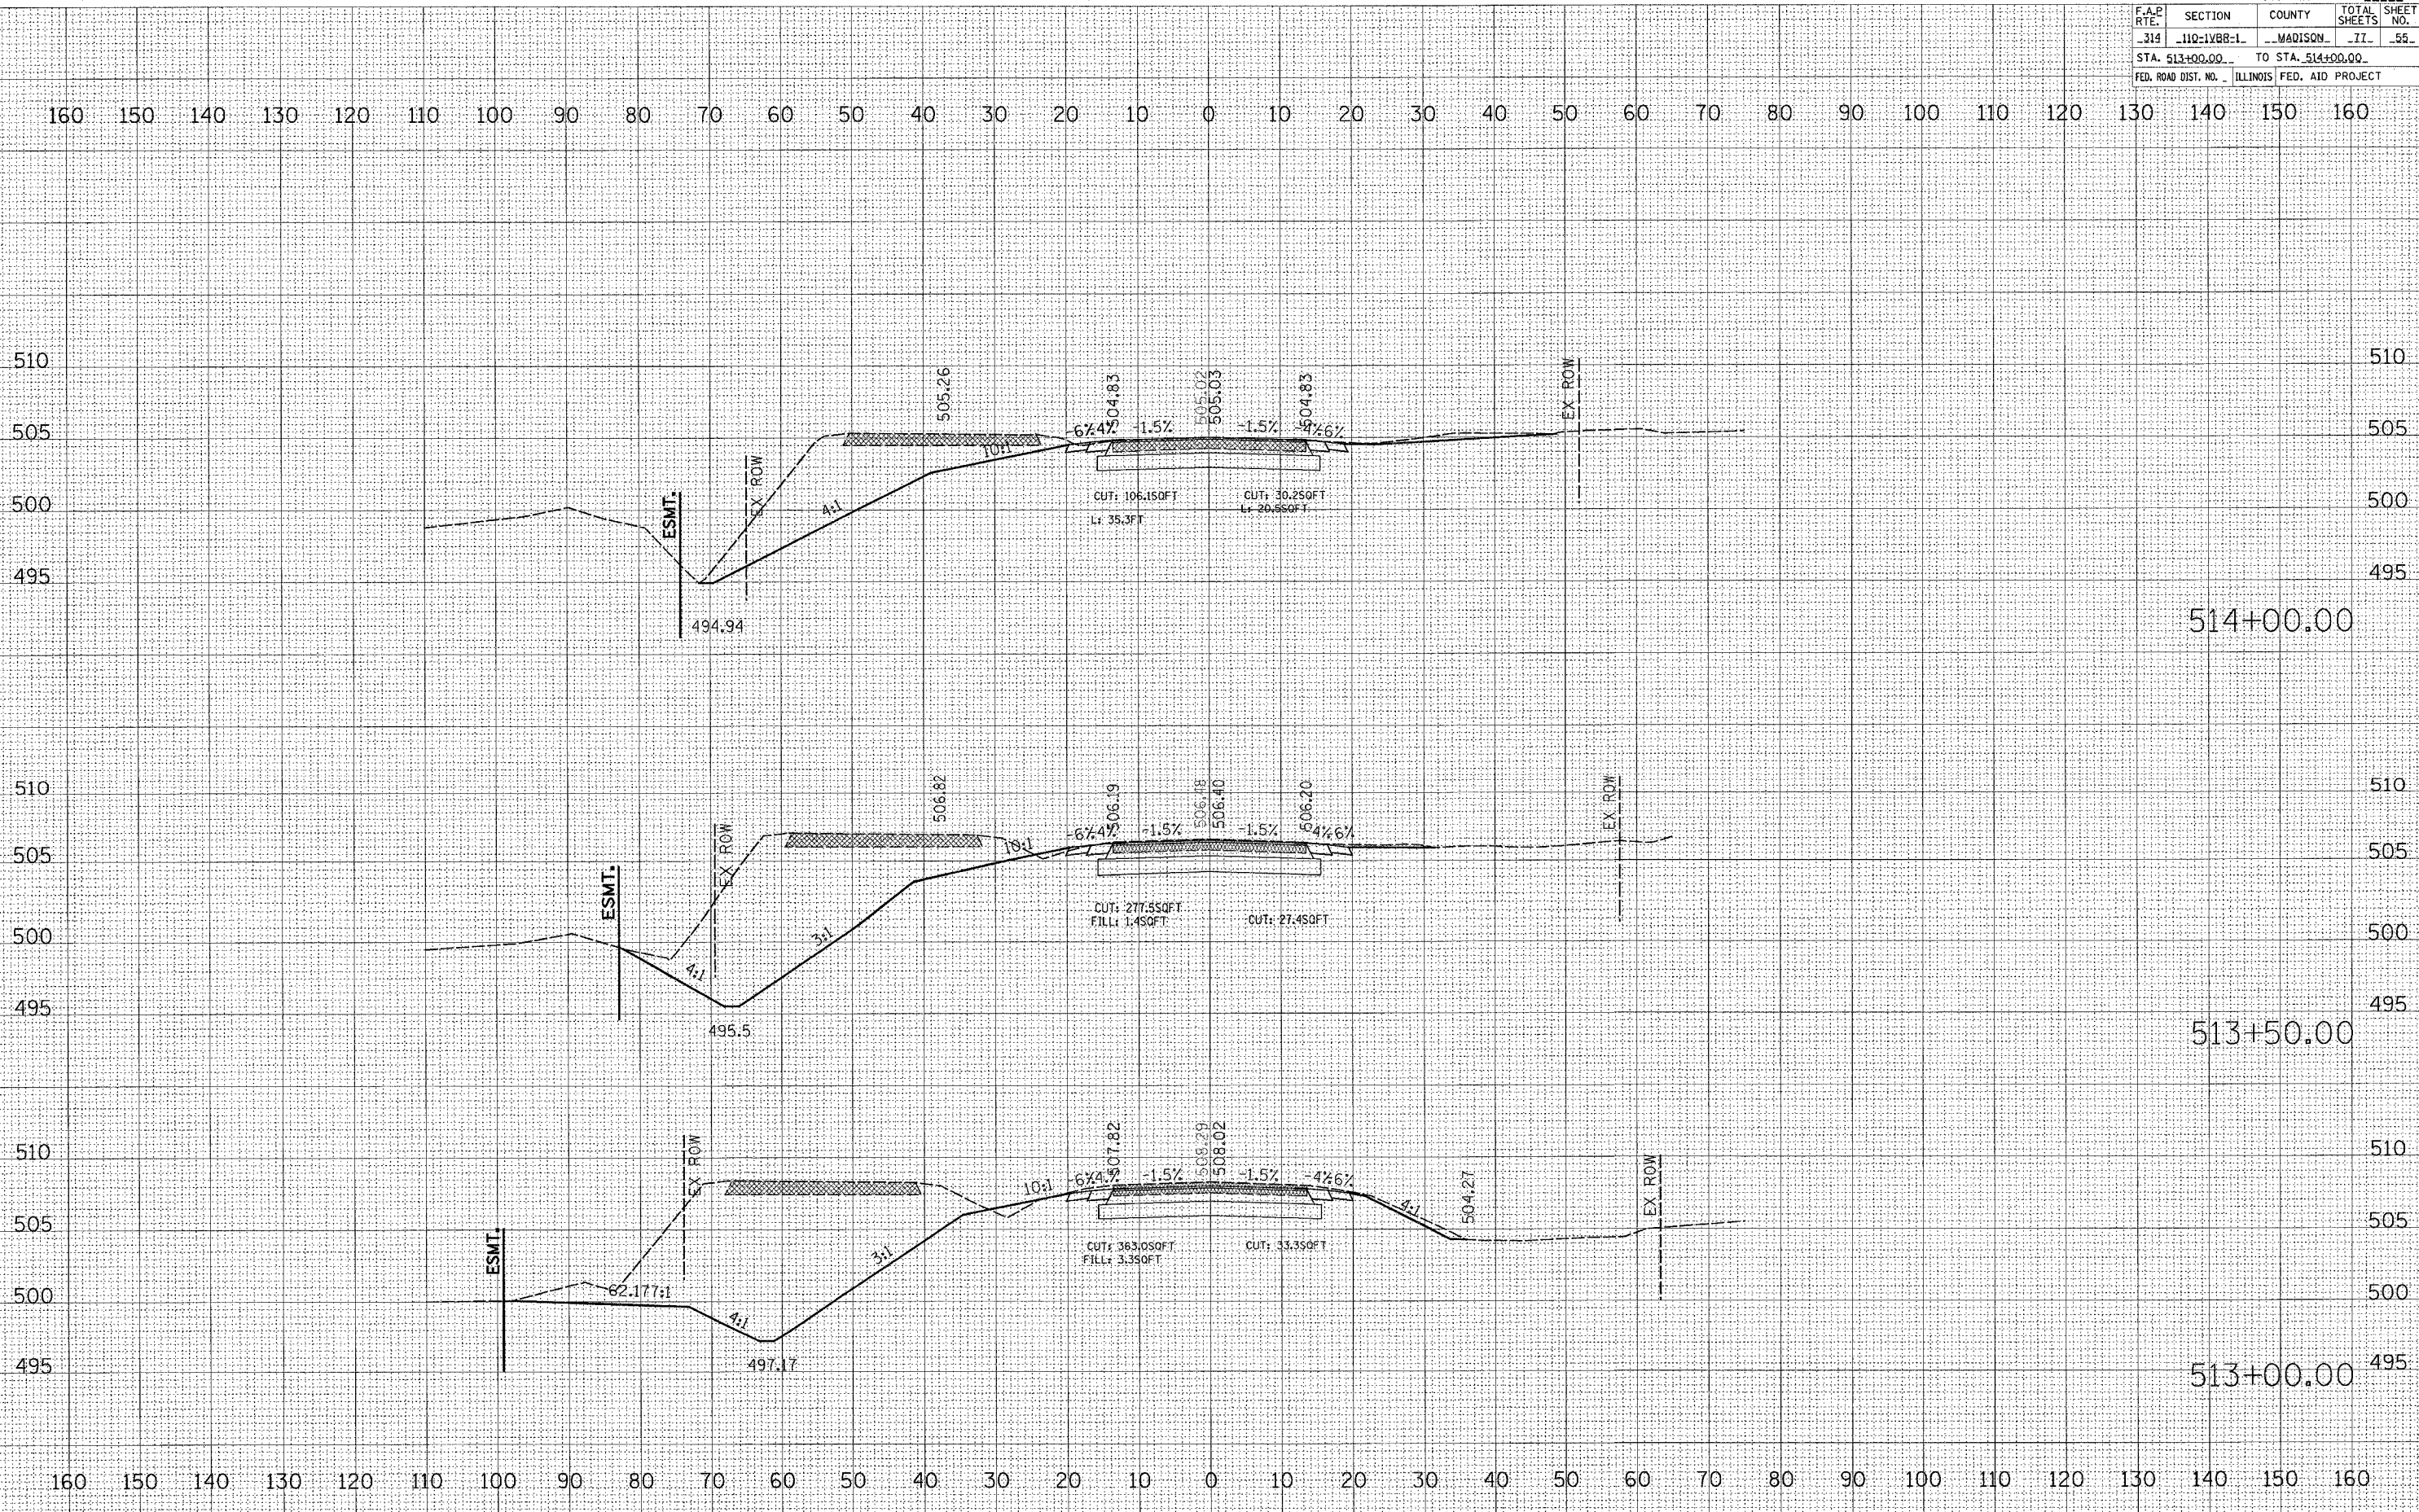

FINAL SURVEY NO.	DATE
REVISIONS	BY
APPROVED	
PLOTTED	
TEMPLATE	
NOTE BOOK	
AREAS	
CHECKED	

ORIGINAL SURVEY NO.	DATE
REVISIONS	BY
APPROVED	
PLOTTED	
TEMPLATE	
NOTE BOOK	
AREAS	
CHECKED	

PLOT DATE = #DATE#  
 FILE NAME = #FILE#  
 PLOT SCALE = #SCALE#  
 USER NAME = #USER#

MAINLINE