


F.A.E. RTE.	SECTION	COUNTY	TOTAL SHEETS	SHEET NO.
314	110-1YBB-1	MADISON	77	57
STA. 516+00.00		TO STA. 517+00.00		
FED. ROAD DIST. NO.		ILLINOIS	FED. AID PROJECT	

DATE	
BY	
FINAL SURVEY	SURVEYED
NOTE BOOK	PLOTTED
NO.	AREAS CHECKED

DATE	
BY	
ORIGINAL SURVEY	SURVEYED
NOTE BOOK	PLOTTED
NO.	AREAS CHECKED

PLOT DATE = #DATE#
 PLOT SCALE = #SCALE#
 USER NAME = #USER#

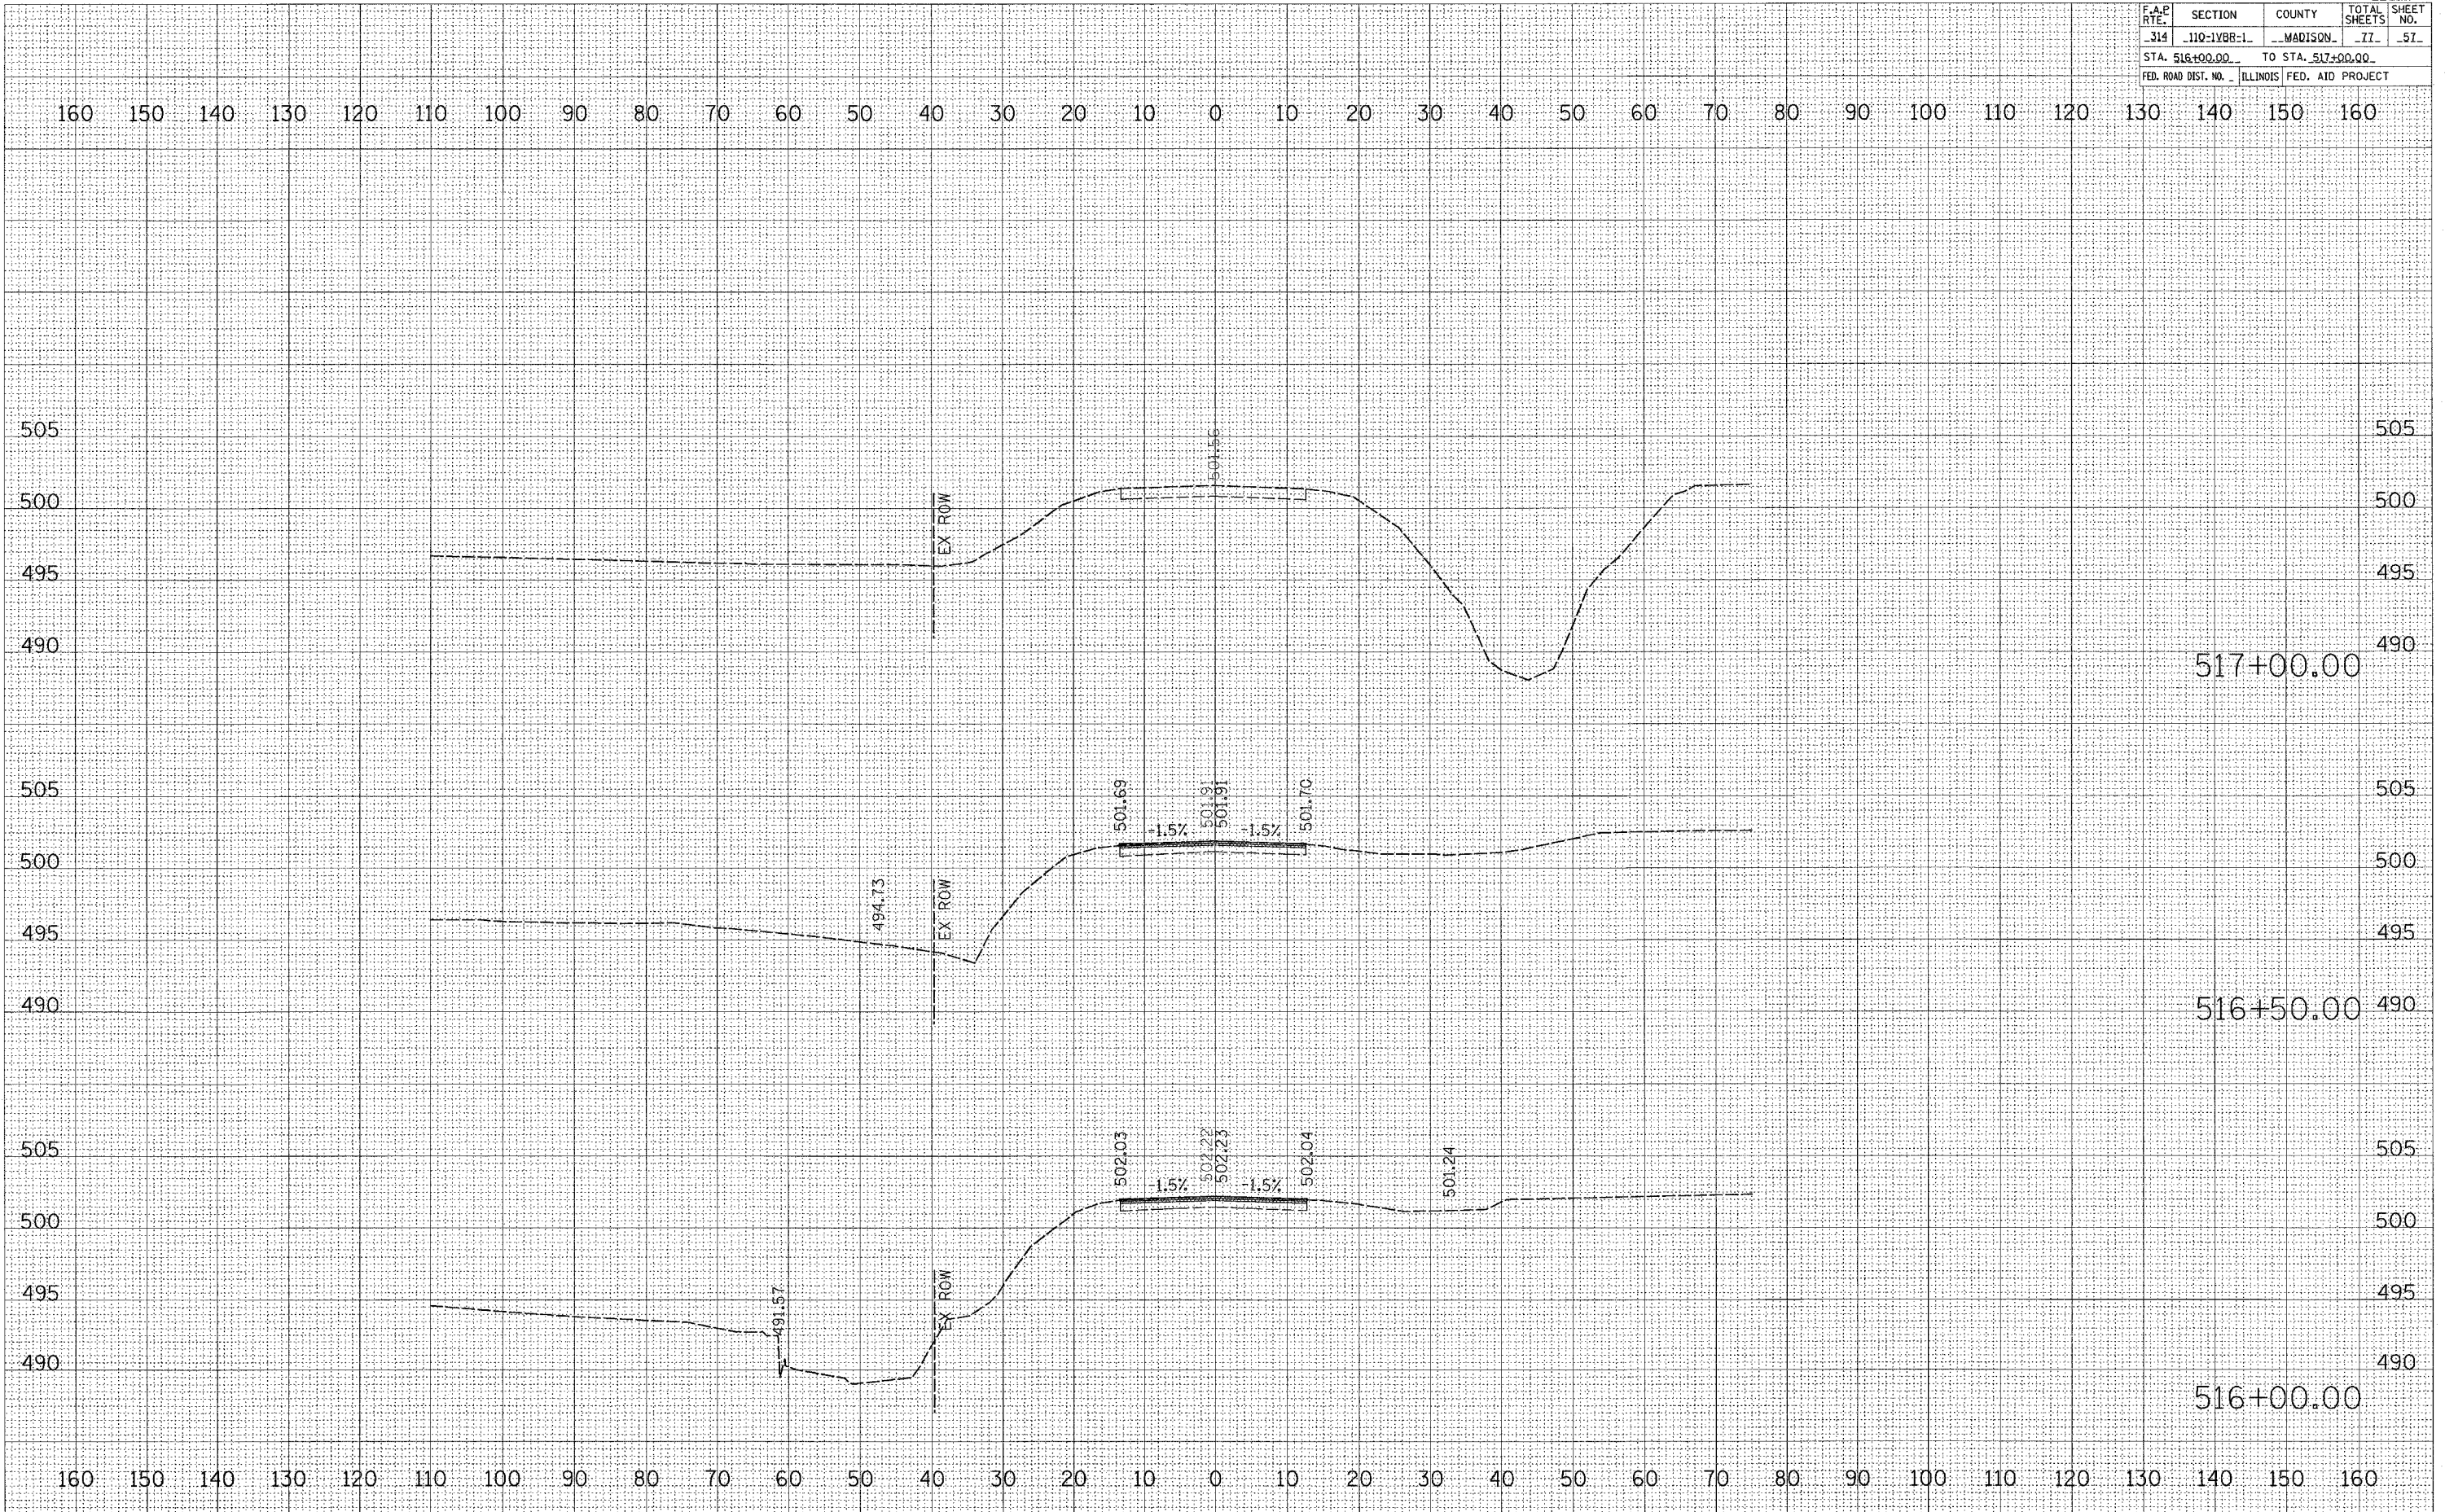

MAINLINE