


F.A.P. RTE.	SECTION	COUNTY	TOTAL SHEETS	SHEET NO.
314	110-1VBR-1	MADISON	77	64
STA.		TO STA.		
FED. ROAD DIST. NO.		ILLINOIS	FED. AID PROJECT	

FINAL SURVEY	BY	DATE
NO. _____		
REVISIONS		
DATE		
BY		
NO.		

ORIGINAL SURVEY	BY	DATE
NO. _____		
REVISIONS		
DATE		
BY		
NO.		

PLOT DATE = DATE  
 FILE NAME = FILEL  
 PLOT SCALE = SCALES  
 USER NAME = RUBEN

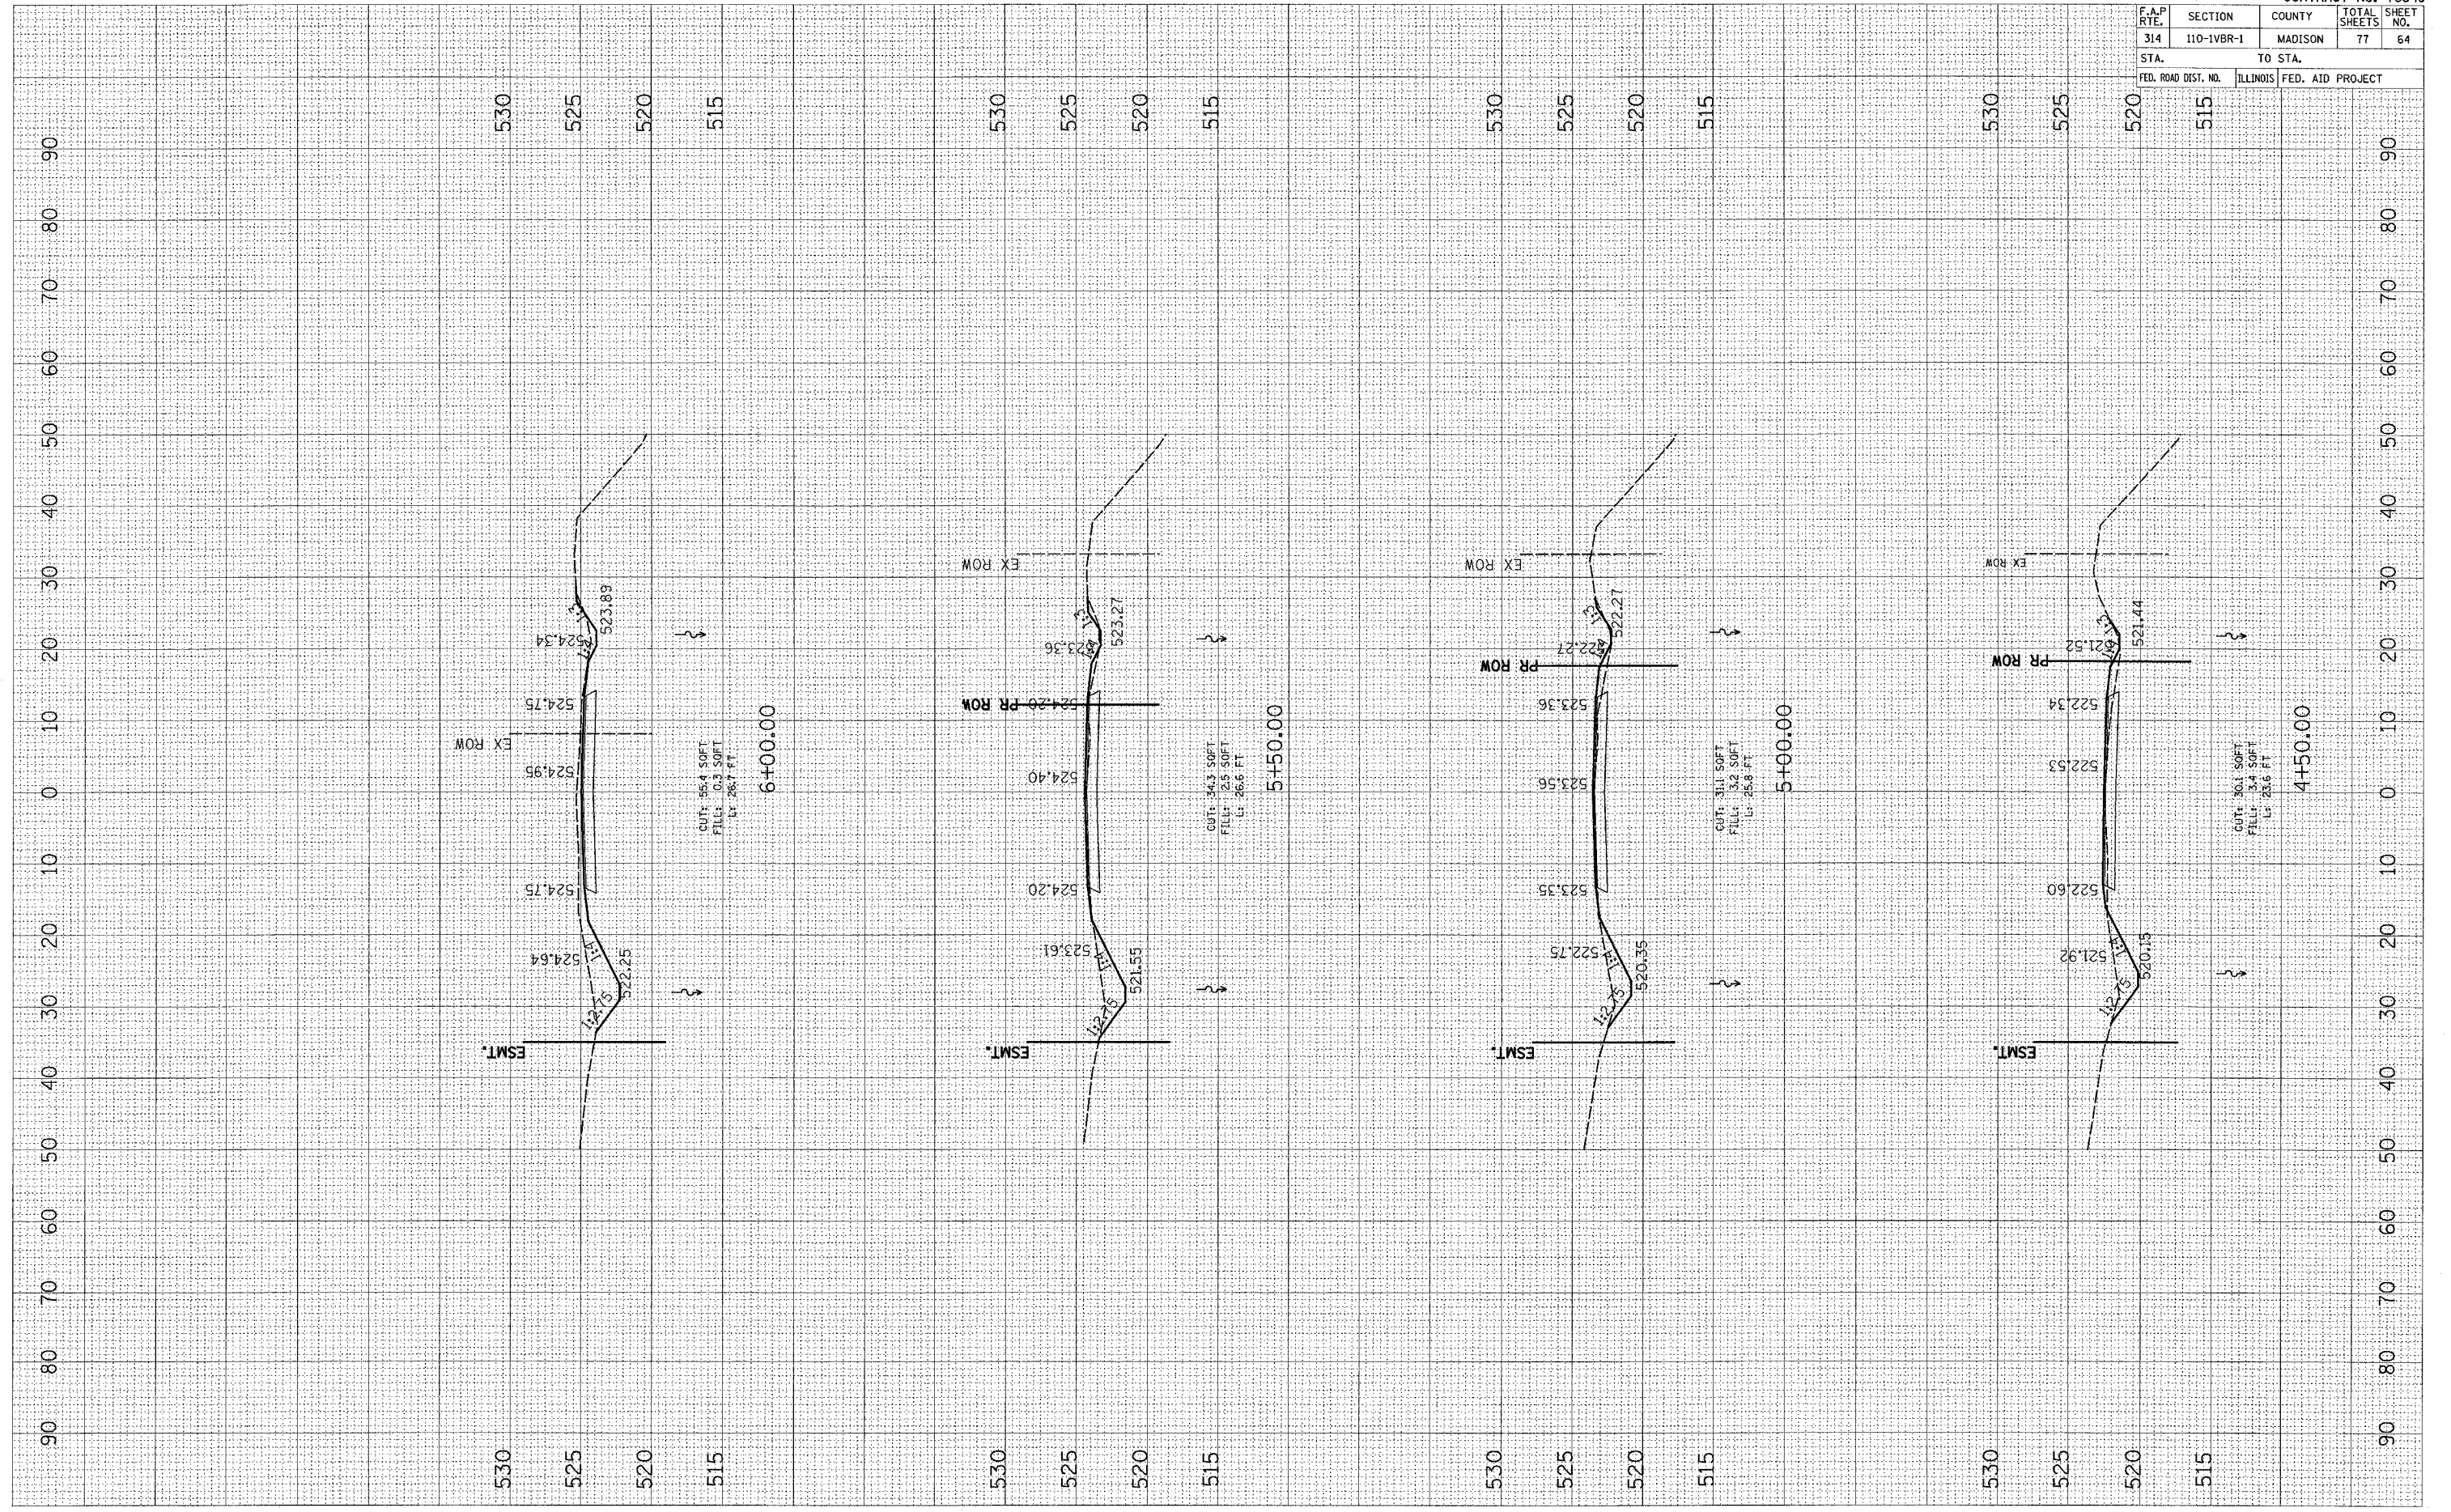

**RUNAROUND XSECTIONS**