


PLOT DATE = 8/27/83
 FILE NAME = 830411
 PLOT SCALE = 830411
 USER NAME = 830411

ORIGINAL SURVEY PLOT
 SURV. ?
 PLOT DATE
 NOTE BOOK NO.
 AREAS CHECKED

FINAL SURVEY PLOT
 SURVEYED
 PLOTTED
 NOTE BOOK NO.
 AREAS CHECKED

BY
 DATE

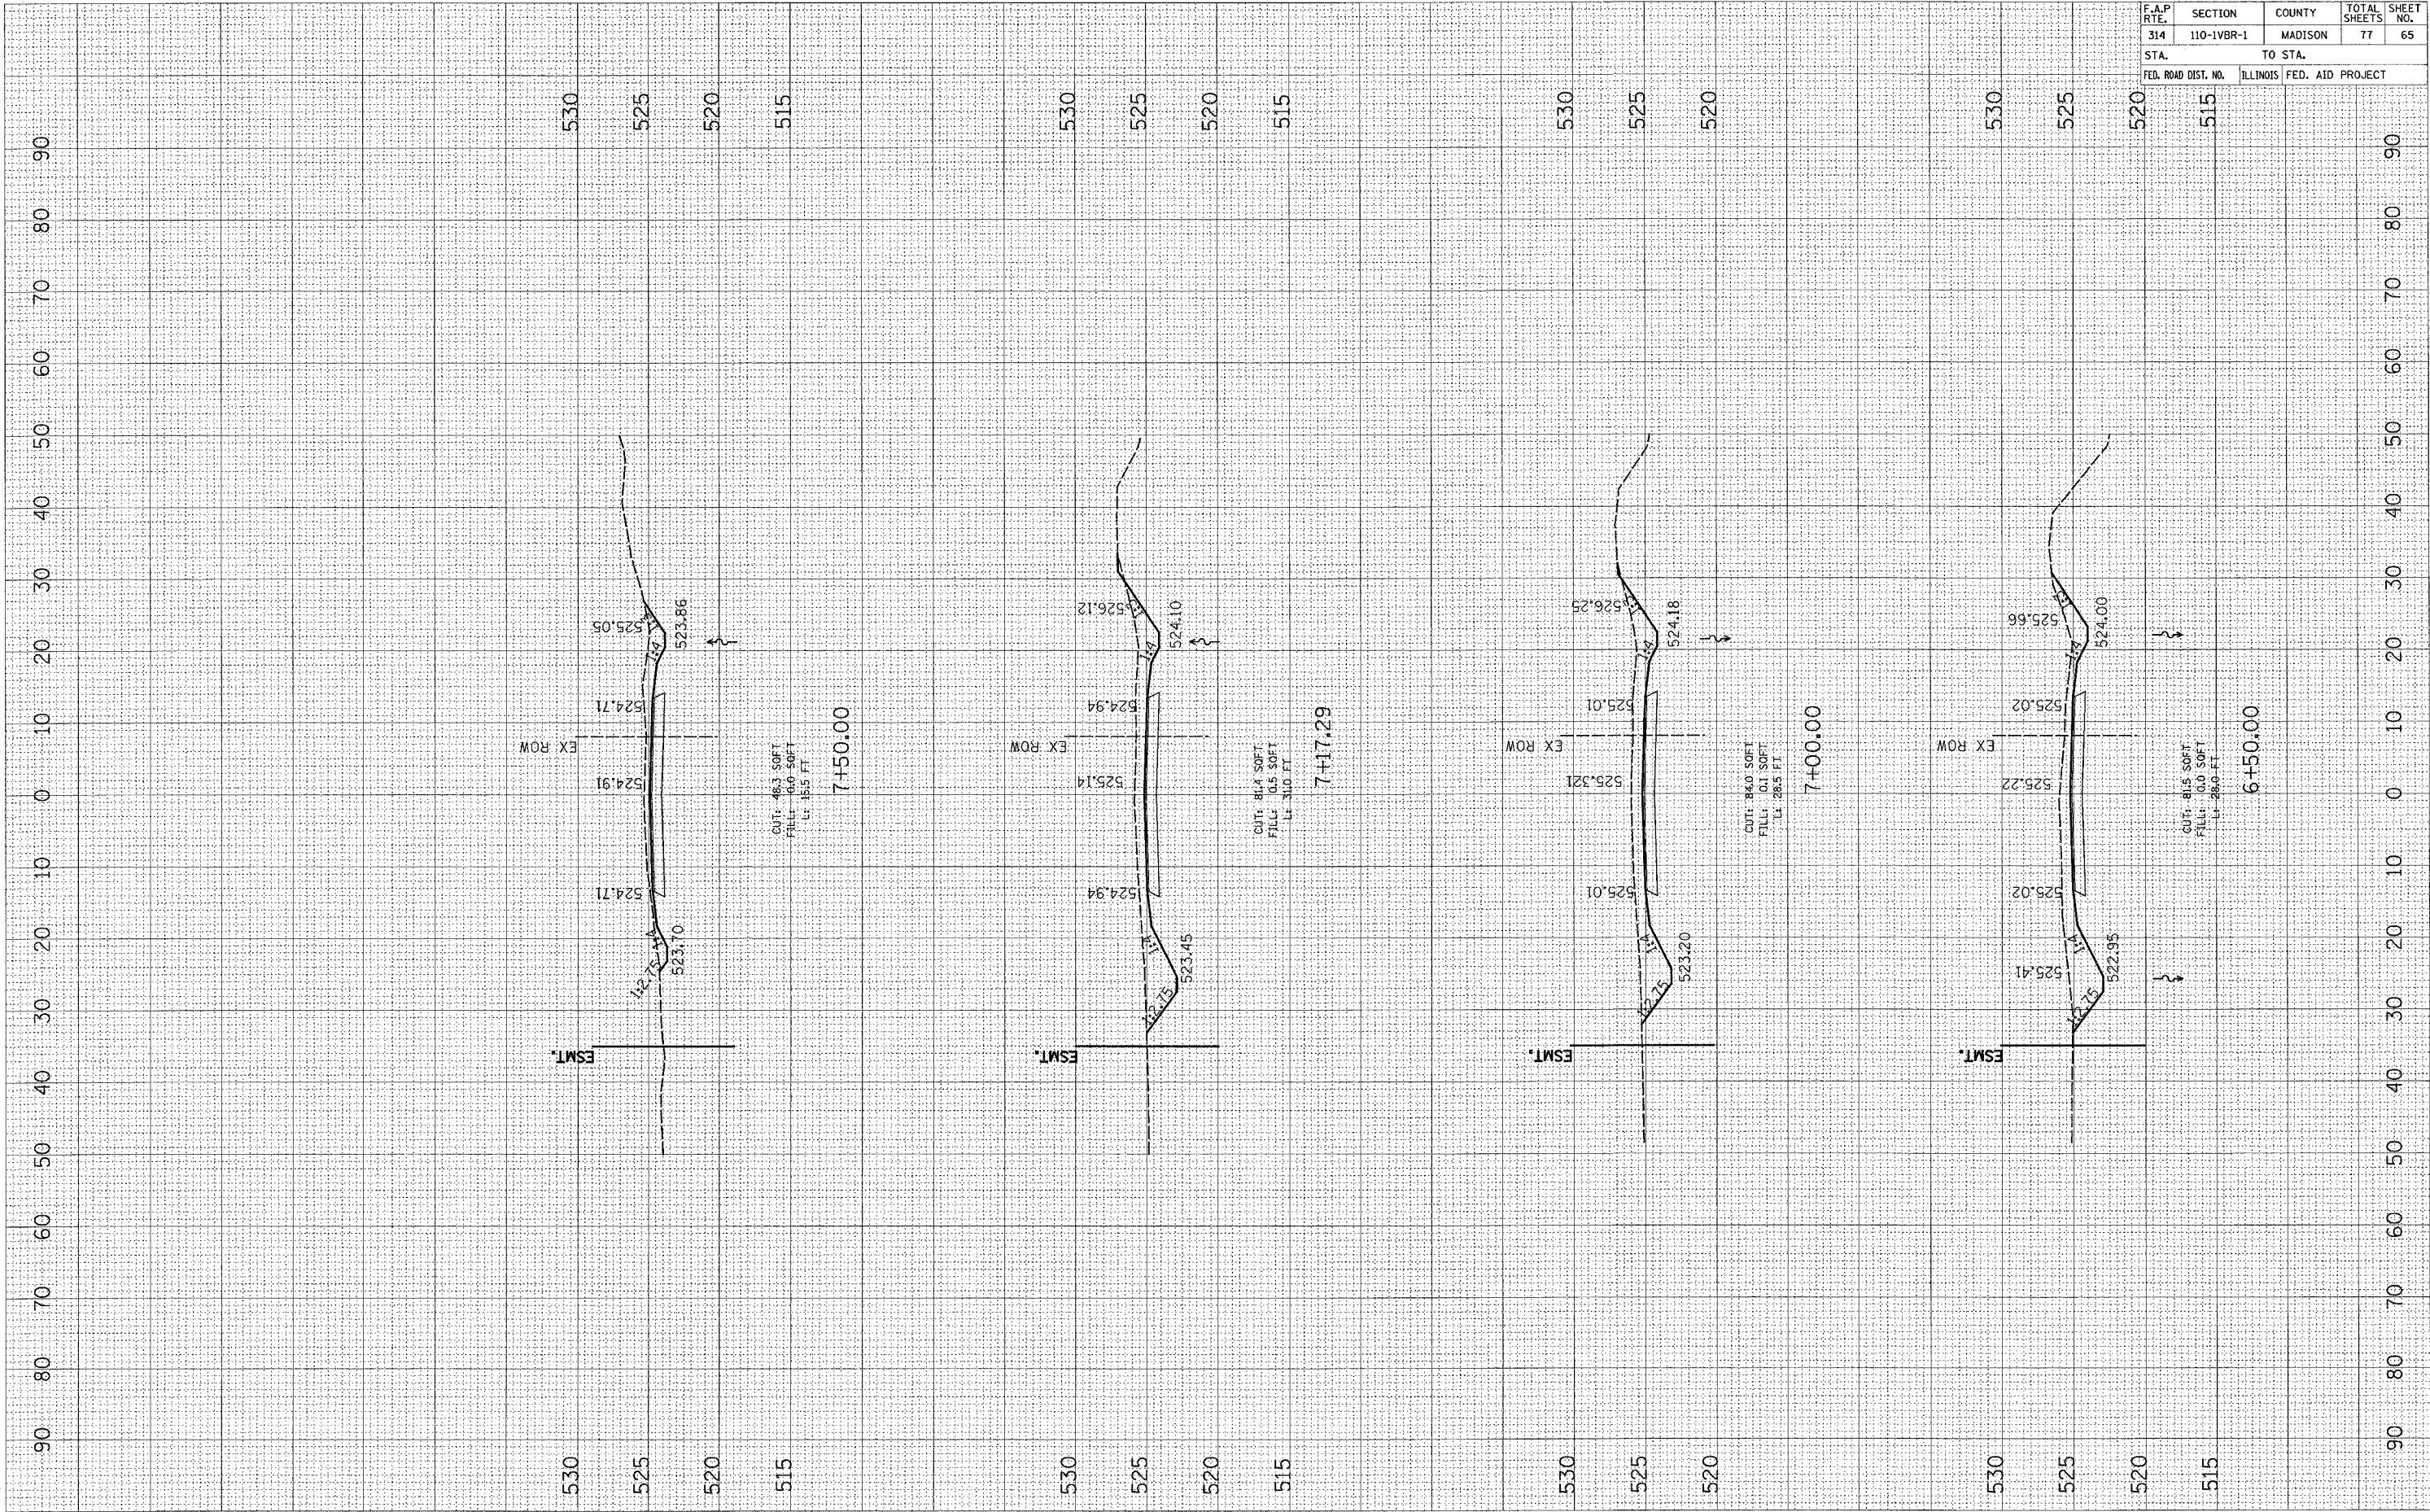

RUNAROUND XSECTIONS

CONTRACT NO. 76549				
F.A.P. RTE.	SECTION	COUNTY	TOTAL SHEETS	SHEET NO.
314	110-1VBR-1	MADISON	77	65
STA.		TO STA.		
FED. ROAD DIST. NO.		ILLINOIS FED. AID PROJECT		