


F.A.P. RTE.	SECTION	COUNTY	TOTAL SHEETS	SHEET NO.
314	110-1VBR-1	MADISON	77	66
STA.		TO STA.		
FED. ROAD DIST. NO.		ILLINOIS FED. AID PROJECT		

FINAL SURVEY BY DATE
 SURVEYED SURVEY TEMPLATE
 NOTE BOOK NO. AREAS CHECKED

ORIGINAL SURVEY BY DATE
 SURVEYED SURVEY TEMPLATE
 NOTE BOOK NO. AREAS CHECKED

PLOT DATE = 04/28/88
 FILE NAME = 87FILEL
 PLOT SCALE = 8SCALE
 USER NAME = MUSENB

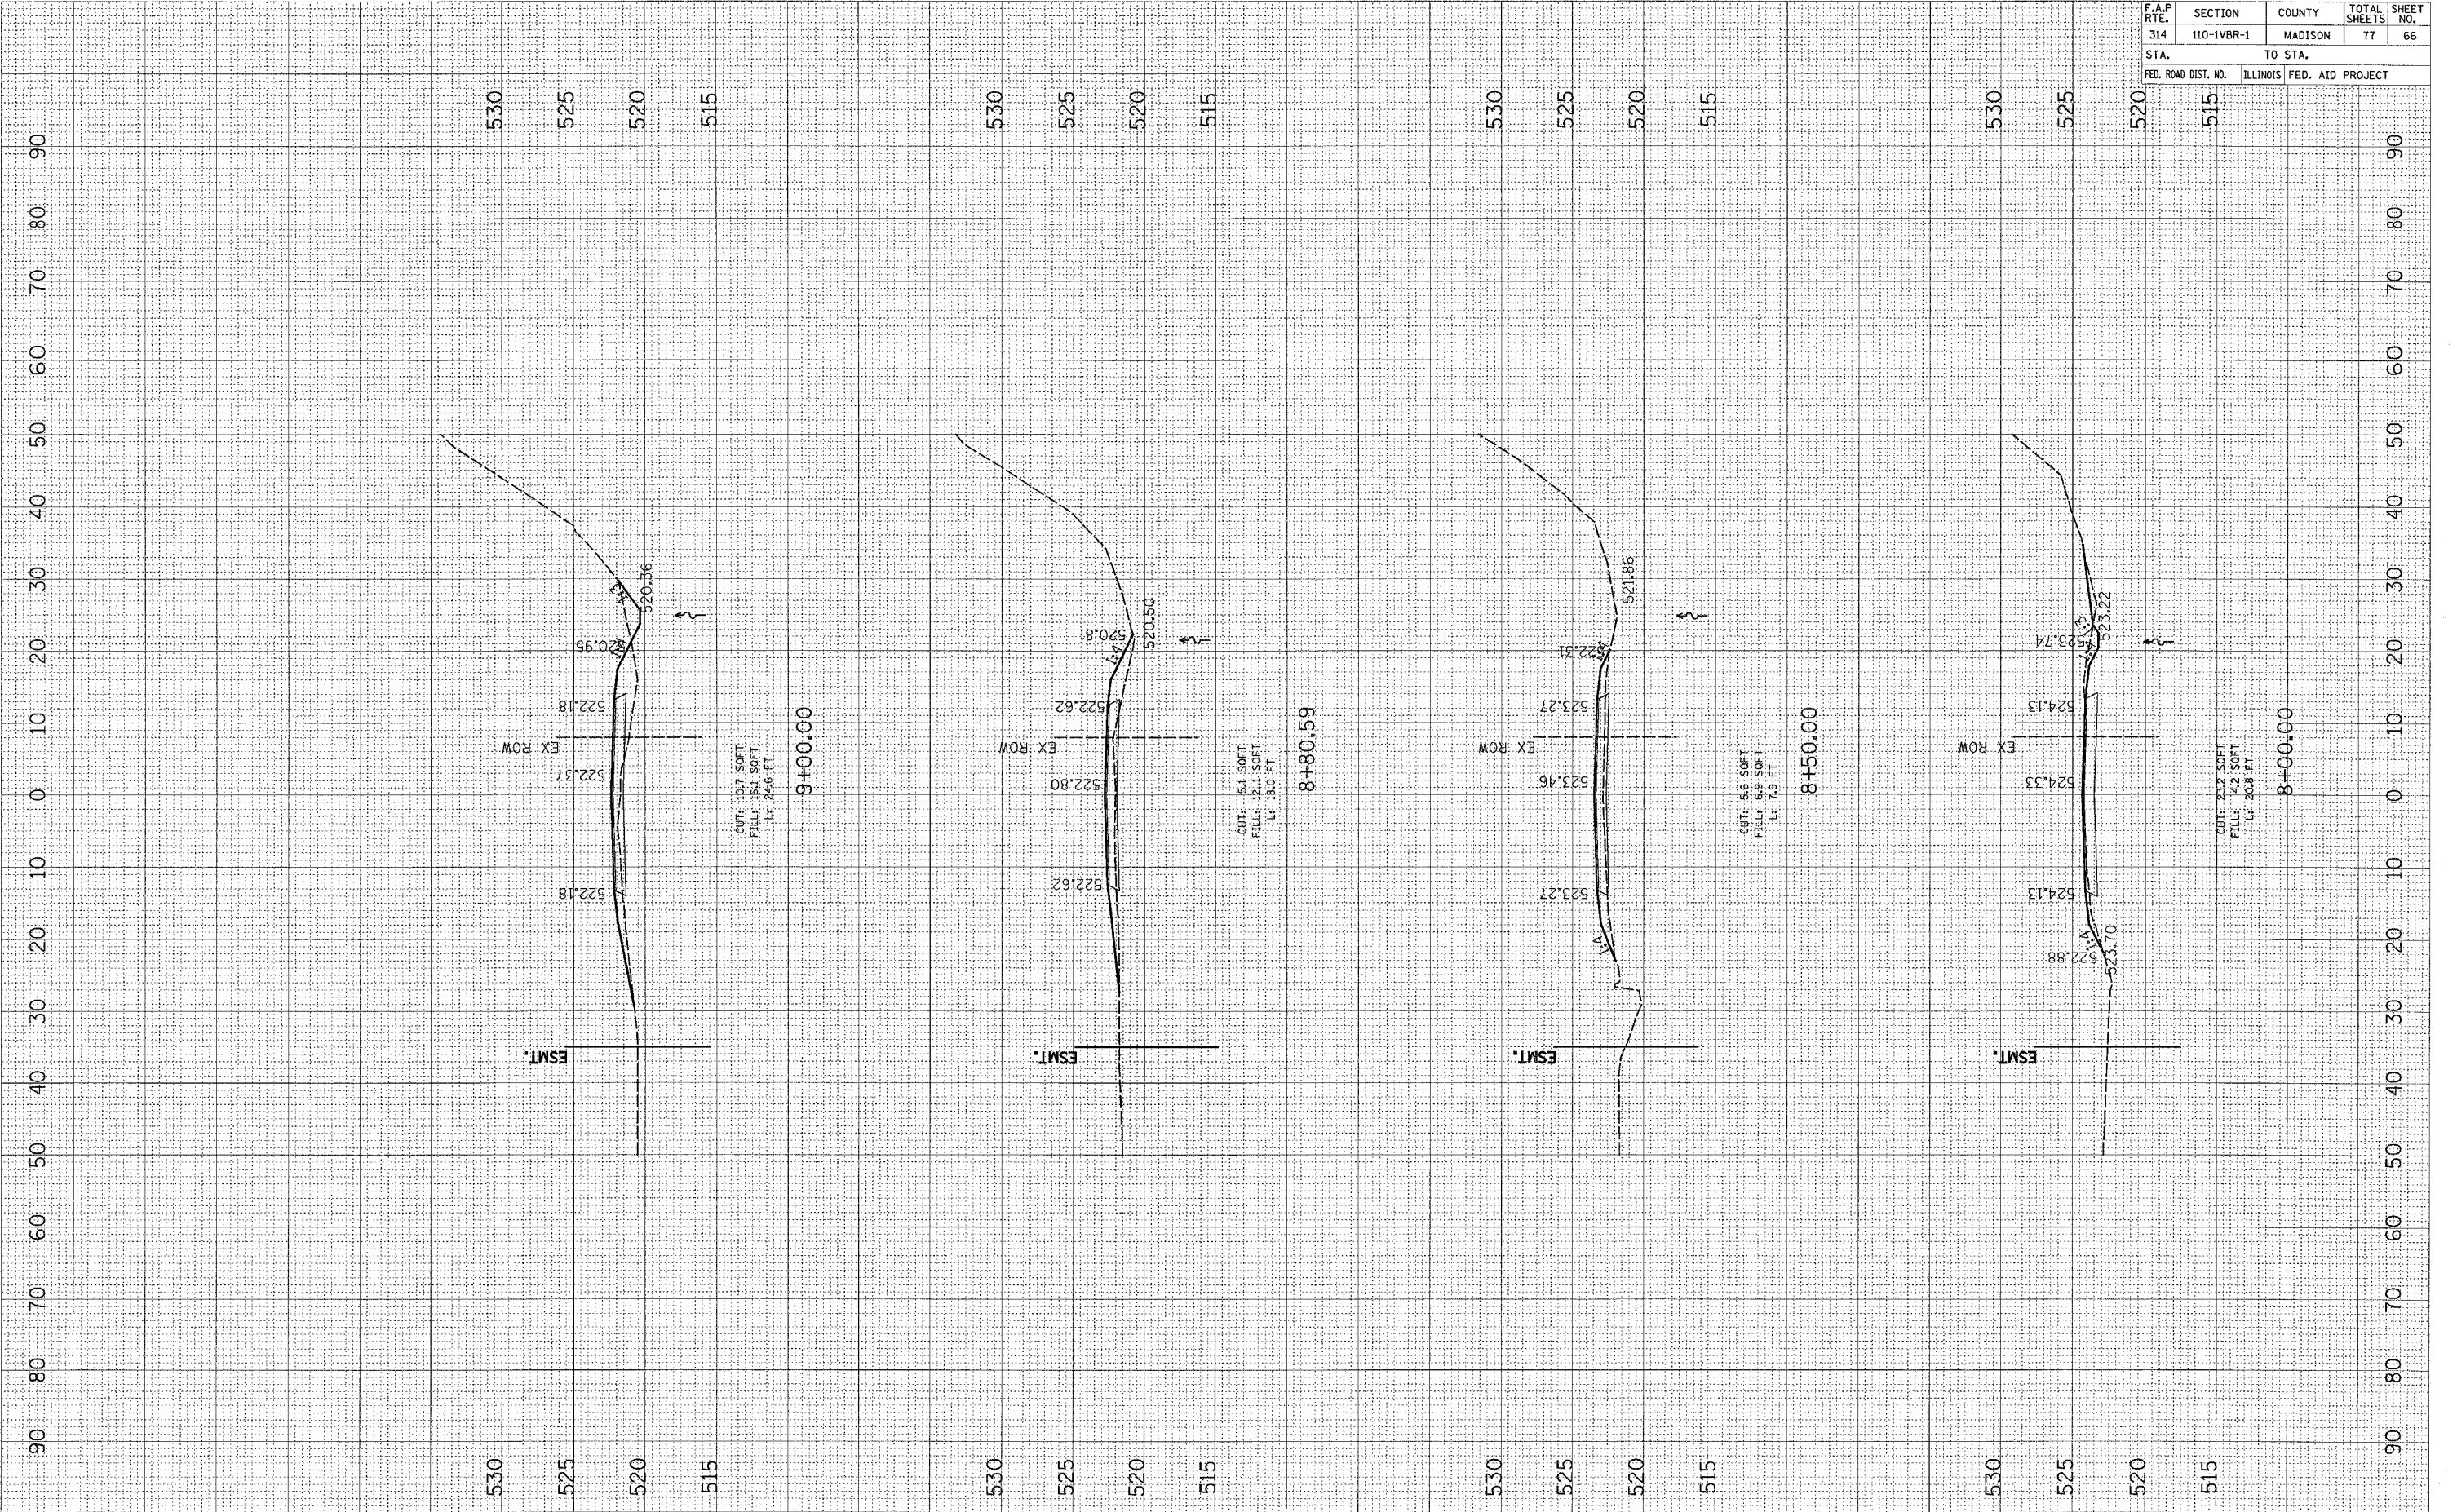

RUNAROUND XSECTIONS