


| F.A.P. RTE. | SECTION | COUNTY | TOTAL SHEETS | SHEET NO. |
|---------------------|------------|---------------------------|--------------|-----------|
| 314 | 110-1VBR-1 | MADISON | 77 | 68 |
| STA. | | TO STA. | | |
| FED. ROAD DIST. NO. | | ILLINOIS FED. AID PROJECT | | |

FINAL SURVEY FROM SURVEY NO. _____ BY _____ DATE _____
 NOTE BOOK NO. _____ AREAS CHECKED _____

ORIGINAL SURVEY FROM SURVEY NO. _____ BY _____ DATE _____
 NOTE BOOK NO. _____ AREAS CHECKED _____

PLOT DATE = *****
 FILE NAME = #FILE#
 PLOT SCALE = #SCALE#
 USER NAME = #USER#

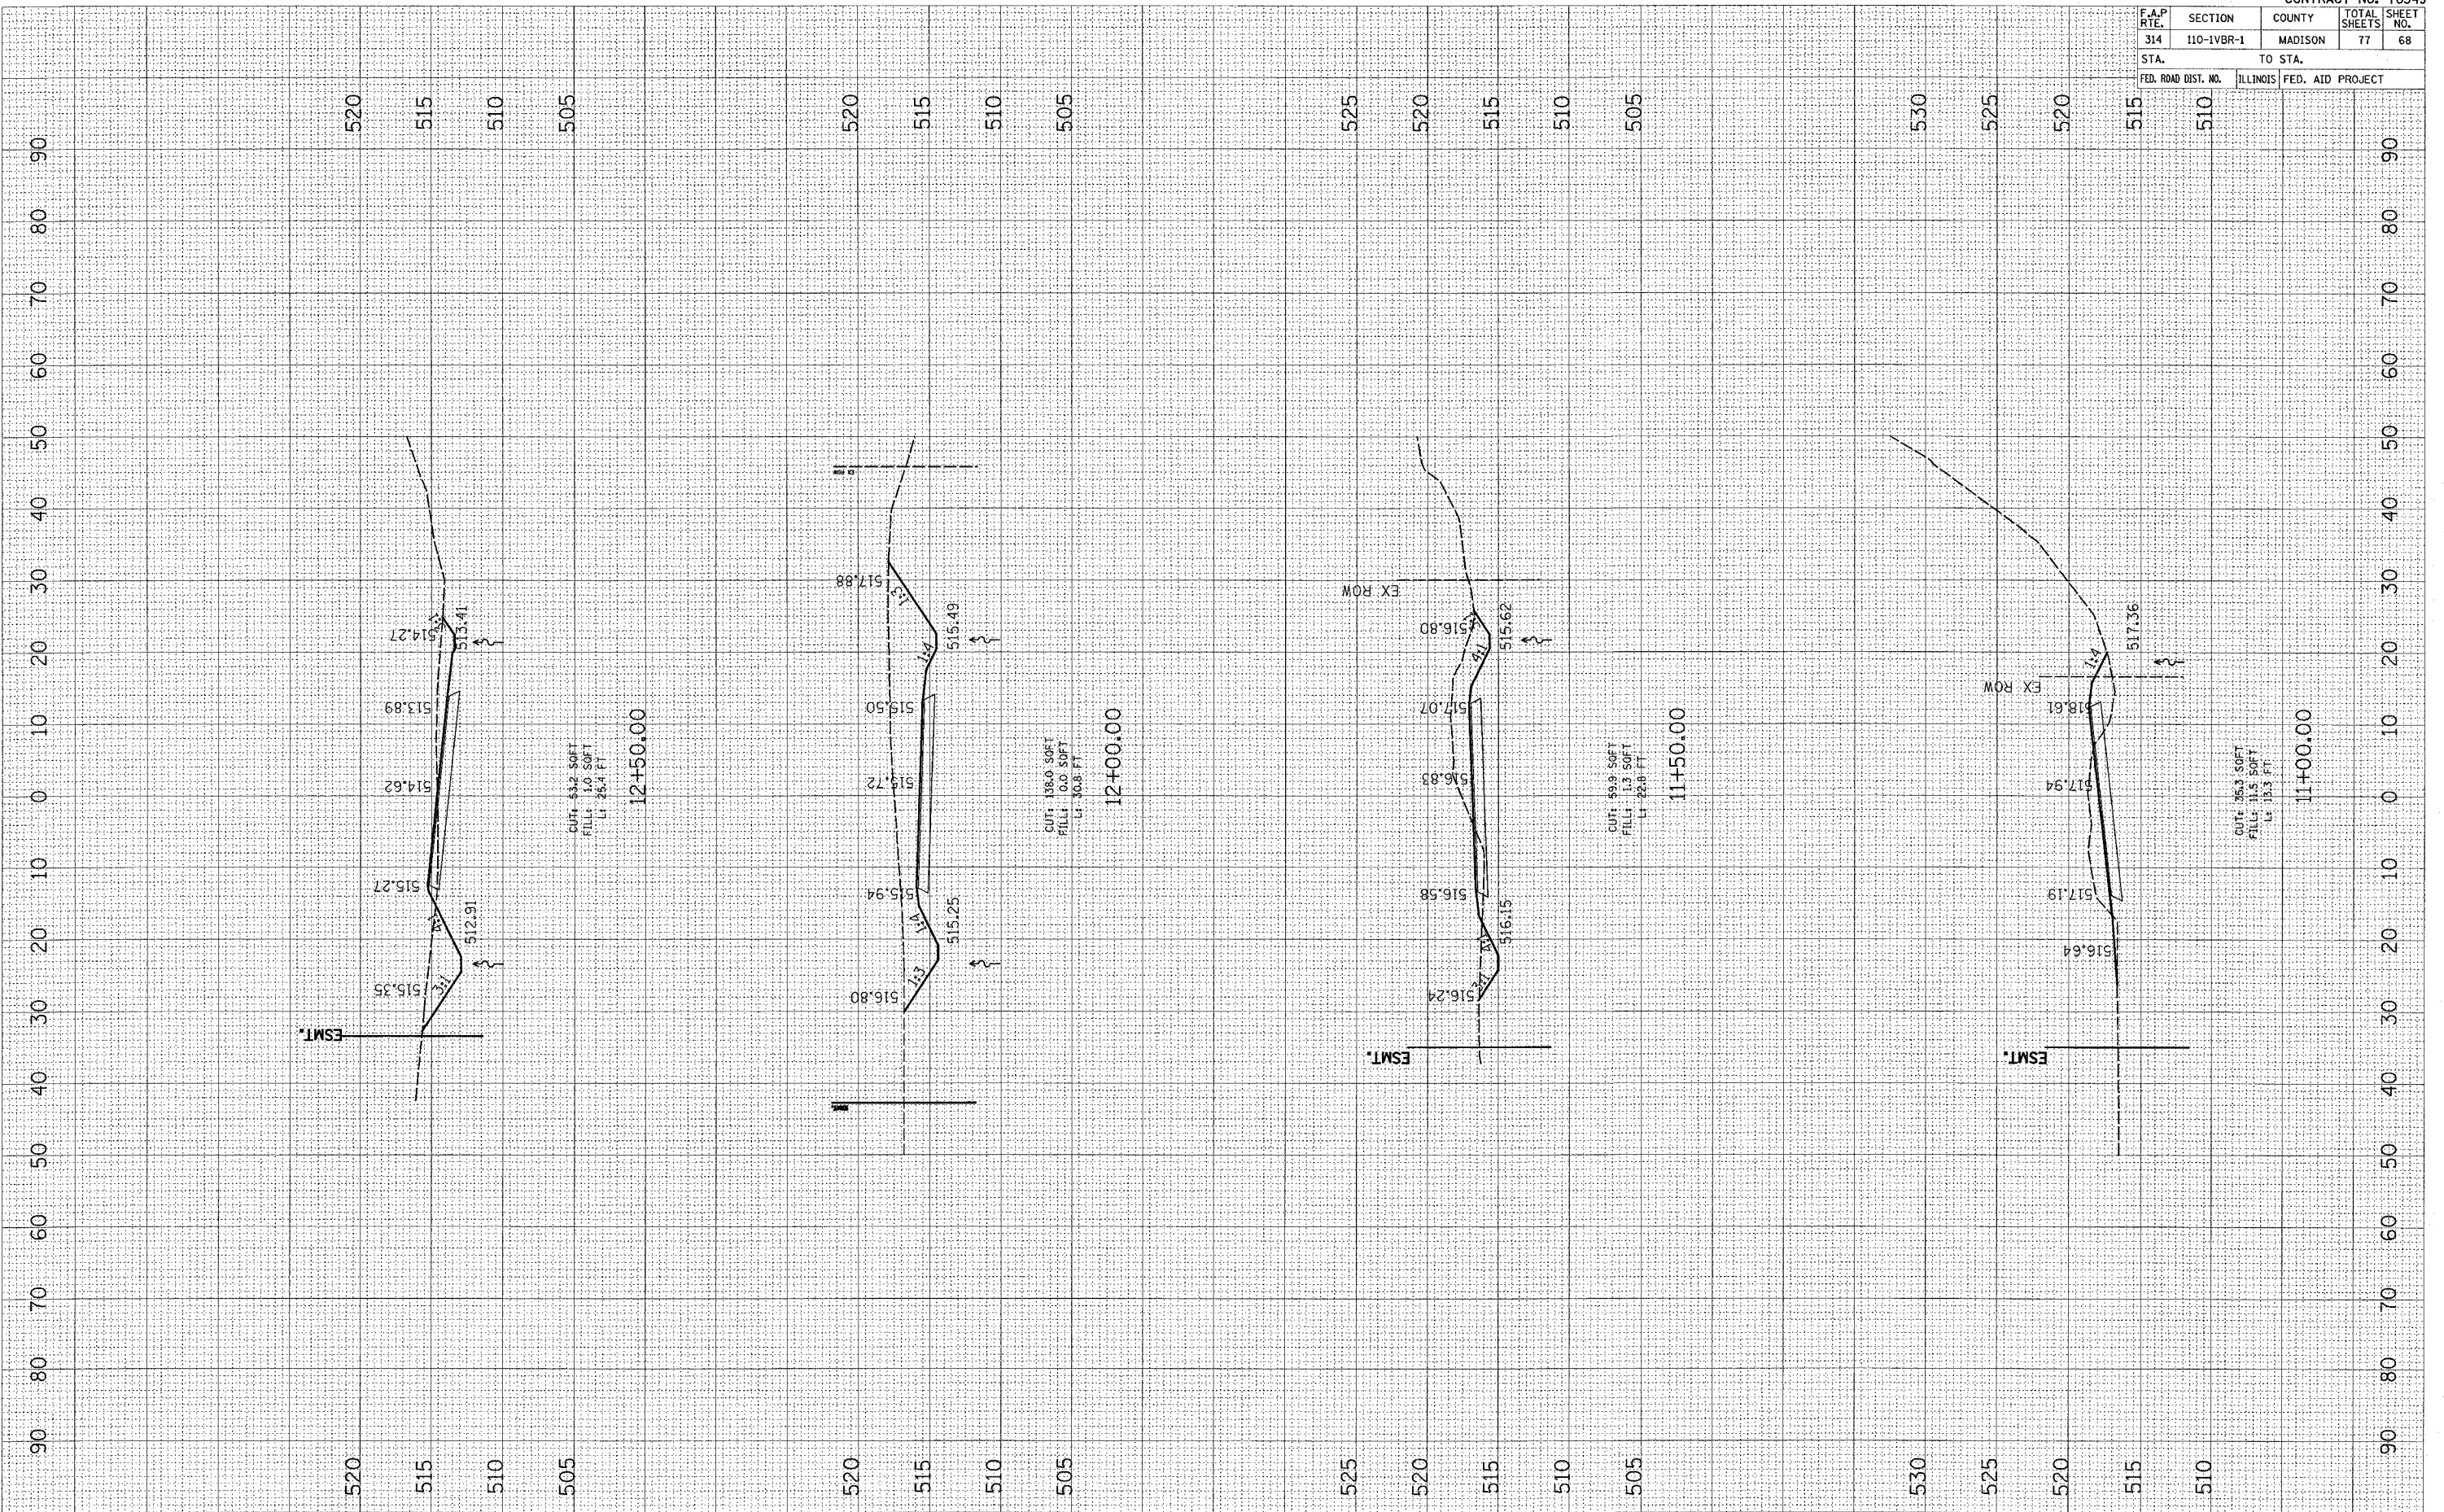

RUNAROUND XSECTIONS