


F.A.P. RTE.	SECTION	COUNTY	TOTAL SHEETS	SHEET NO.
314	110-IVBR-1	MADISON	77	71

STA.	TO STA.
FED. ROAD DIST. NO.	ILLINOIS FED. AID PROJECT

FINAL SURVEY	REVISIONS	BY	DATE
NO. _____	NO. _____	_____	_____

ORIGINAL SURVEY	REVISIONS	BY	DATE
NO. _____	NO. _____	_____	_____

PLOT DATE = \*DATE\*  
 FILE NAME = \*FILE\*  
 PLOT SCALE = \*SCALE\*  
 USER NAME = \*USER\*

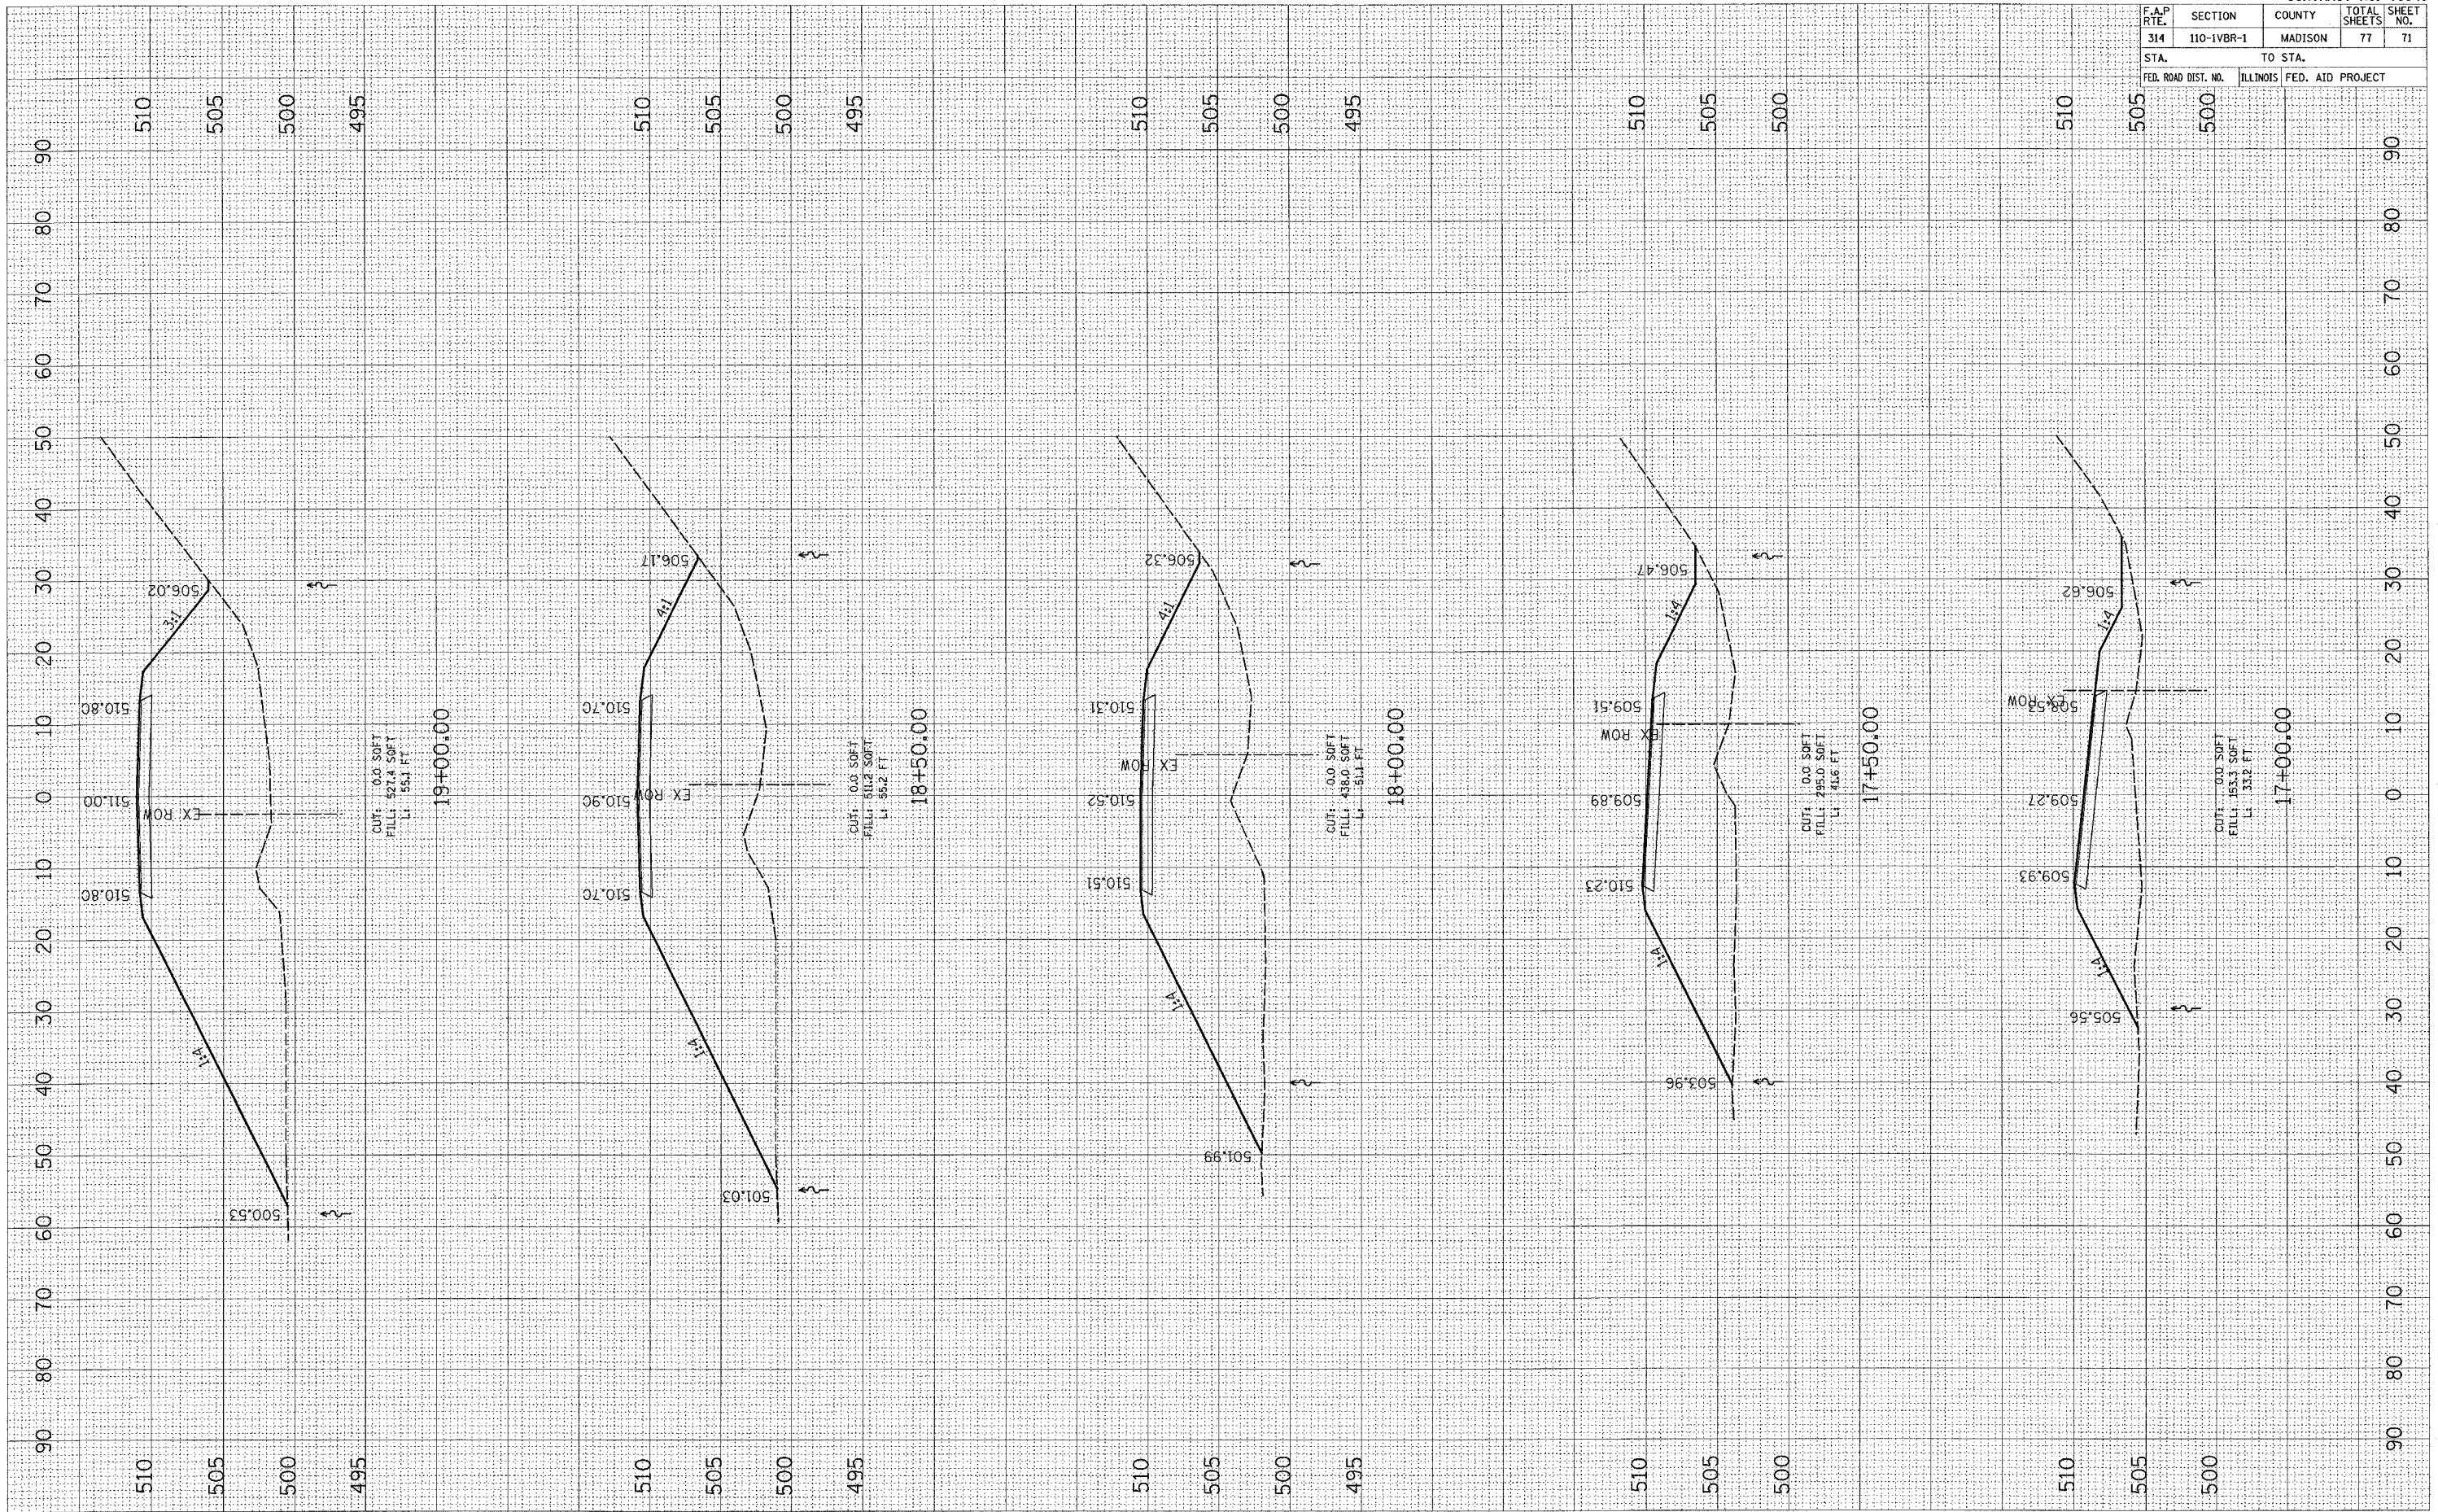

**RUNAROUND XSECTIONS**