


F.A.P. RTE.	SECTION	COUNTY	TOTAL SHEETS	SHEET NO.
314	110-IVBR-1	MADISON	77	72
STA.		TO STA.		
FED. ROAD DIST. NO.		ILLINOIS FED. AID PROJECT		

FINAL SURVEY	BY	DATE
SURVEYED		
PLOTTED		
NOTE BOOK		
AREAS CHECKED		

ORIGINAL SURVEY	BY	DATE
SURV. D		
PLOTTED		
NOTE BOOK		
AREAS CHECKED		

PLOT DATE = DATE
 PLOT NAME = NAME
 PLOT SCALE = SCALE
 USER NAME = USER

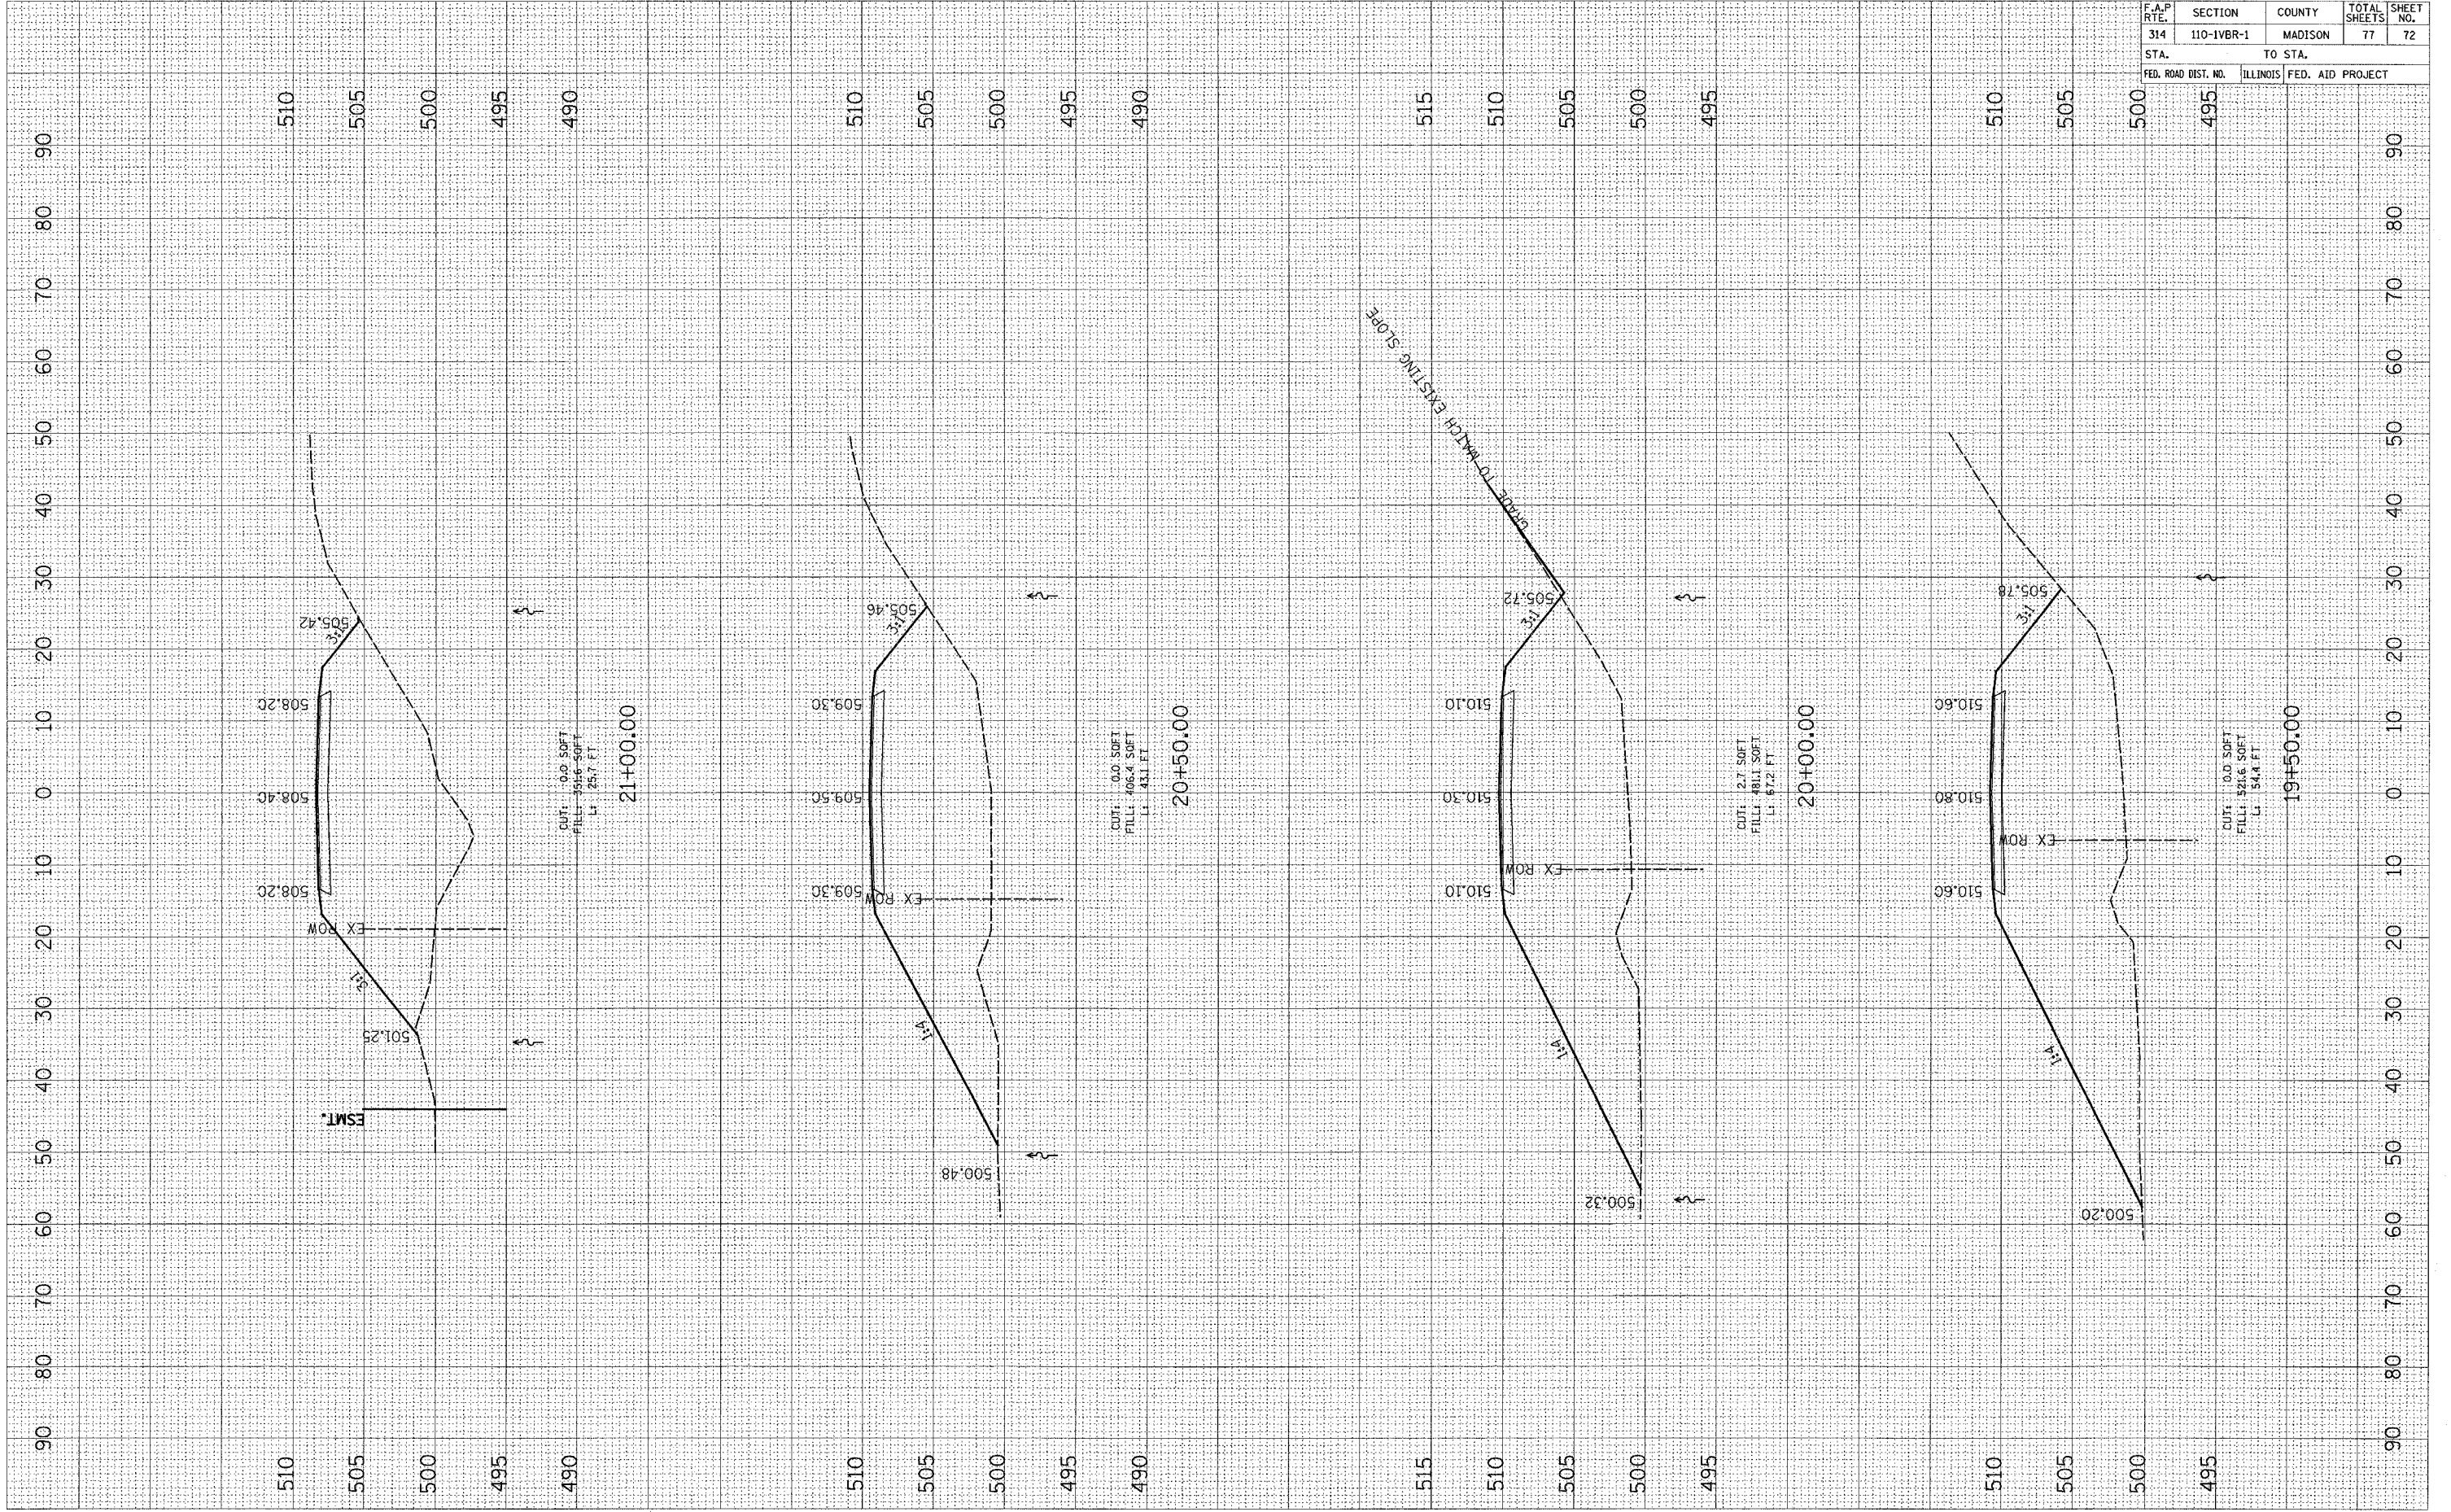

RUNAROUND XSECTIONS